


THIS DRAWING IS FOR PLANNING PURPOSES ONLY

THIS DRAWING MUST BE READ IN CONJUNCTION WITH THE FOLLOWING DOCUMENTS:
 PLANNING APPLICATION AND LISTED BUILDING CONSENT DOCUMENTATION,
 CONSULTANT INFORMATION

CONTRACTORS, SUBCONTRACTORS AND SUPPLIERS ARE TO CHECK ALL RELEVANT DIMENSIONS, SITE AND BUILDING LEVELS AND DIMENSIONS BEFORE COMMENCING SHOP DRAWINGS, FABRICATION OR BUILDING WORK.

THE CONTRACTOR IS TO DETERMINE ACTUAL GROUND CONDITIONS BEFORE WORK COMMENCES. ALL WORK BELOW GROUND LEVEL IS SHOWN PROVISIONALLY AND MUST COMPLY WITH THE STRUCTURAL ENGINEERS & BUILDING INSPECTORS REQUIREMENTS.

THE CONTRACTOR MUST DETERMINE THE ACTUAL NATURE & POSITION OF ALL BOUNDARIES, ABOVE & BELOW GROUND SERVICES, DRAINS & SITE FEATURES PRIOR TO COMMENCING CONSTRUCTION. APPROPRIATE PRECAUTIONS MUST BE TAKEN PRIOR TO CONSTRUCTION.

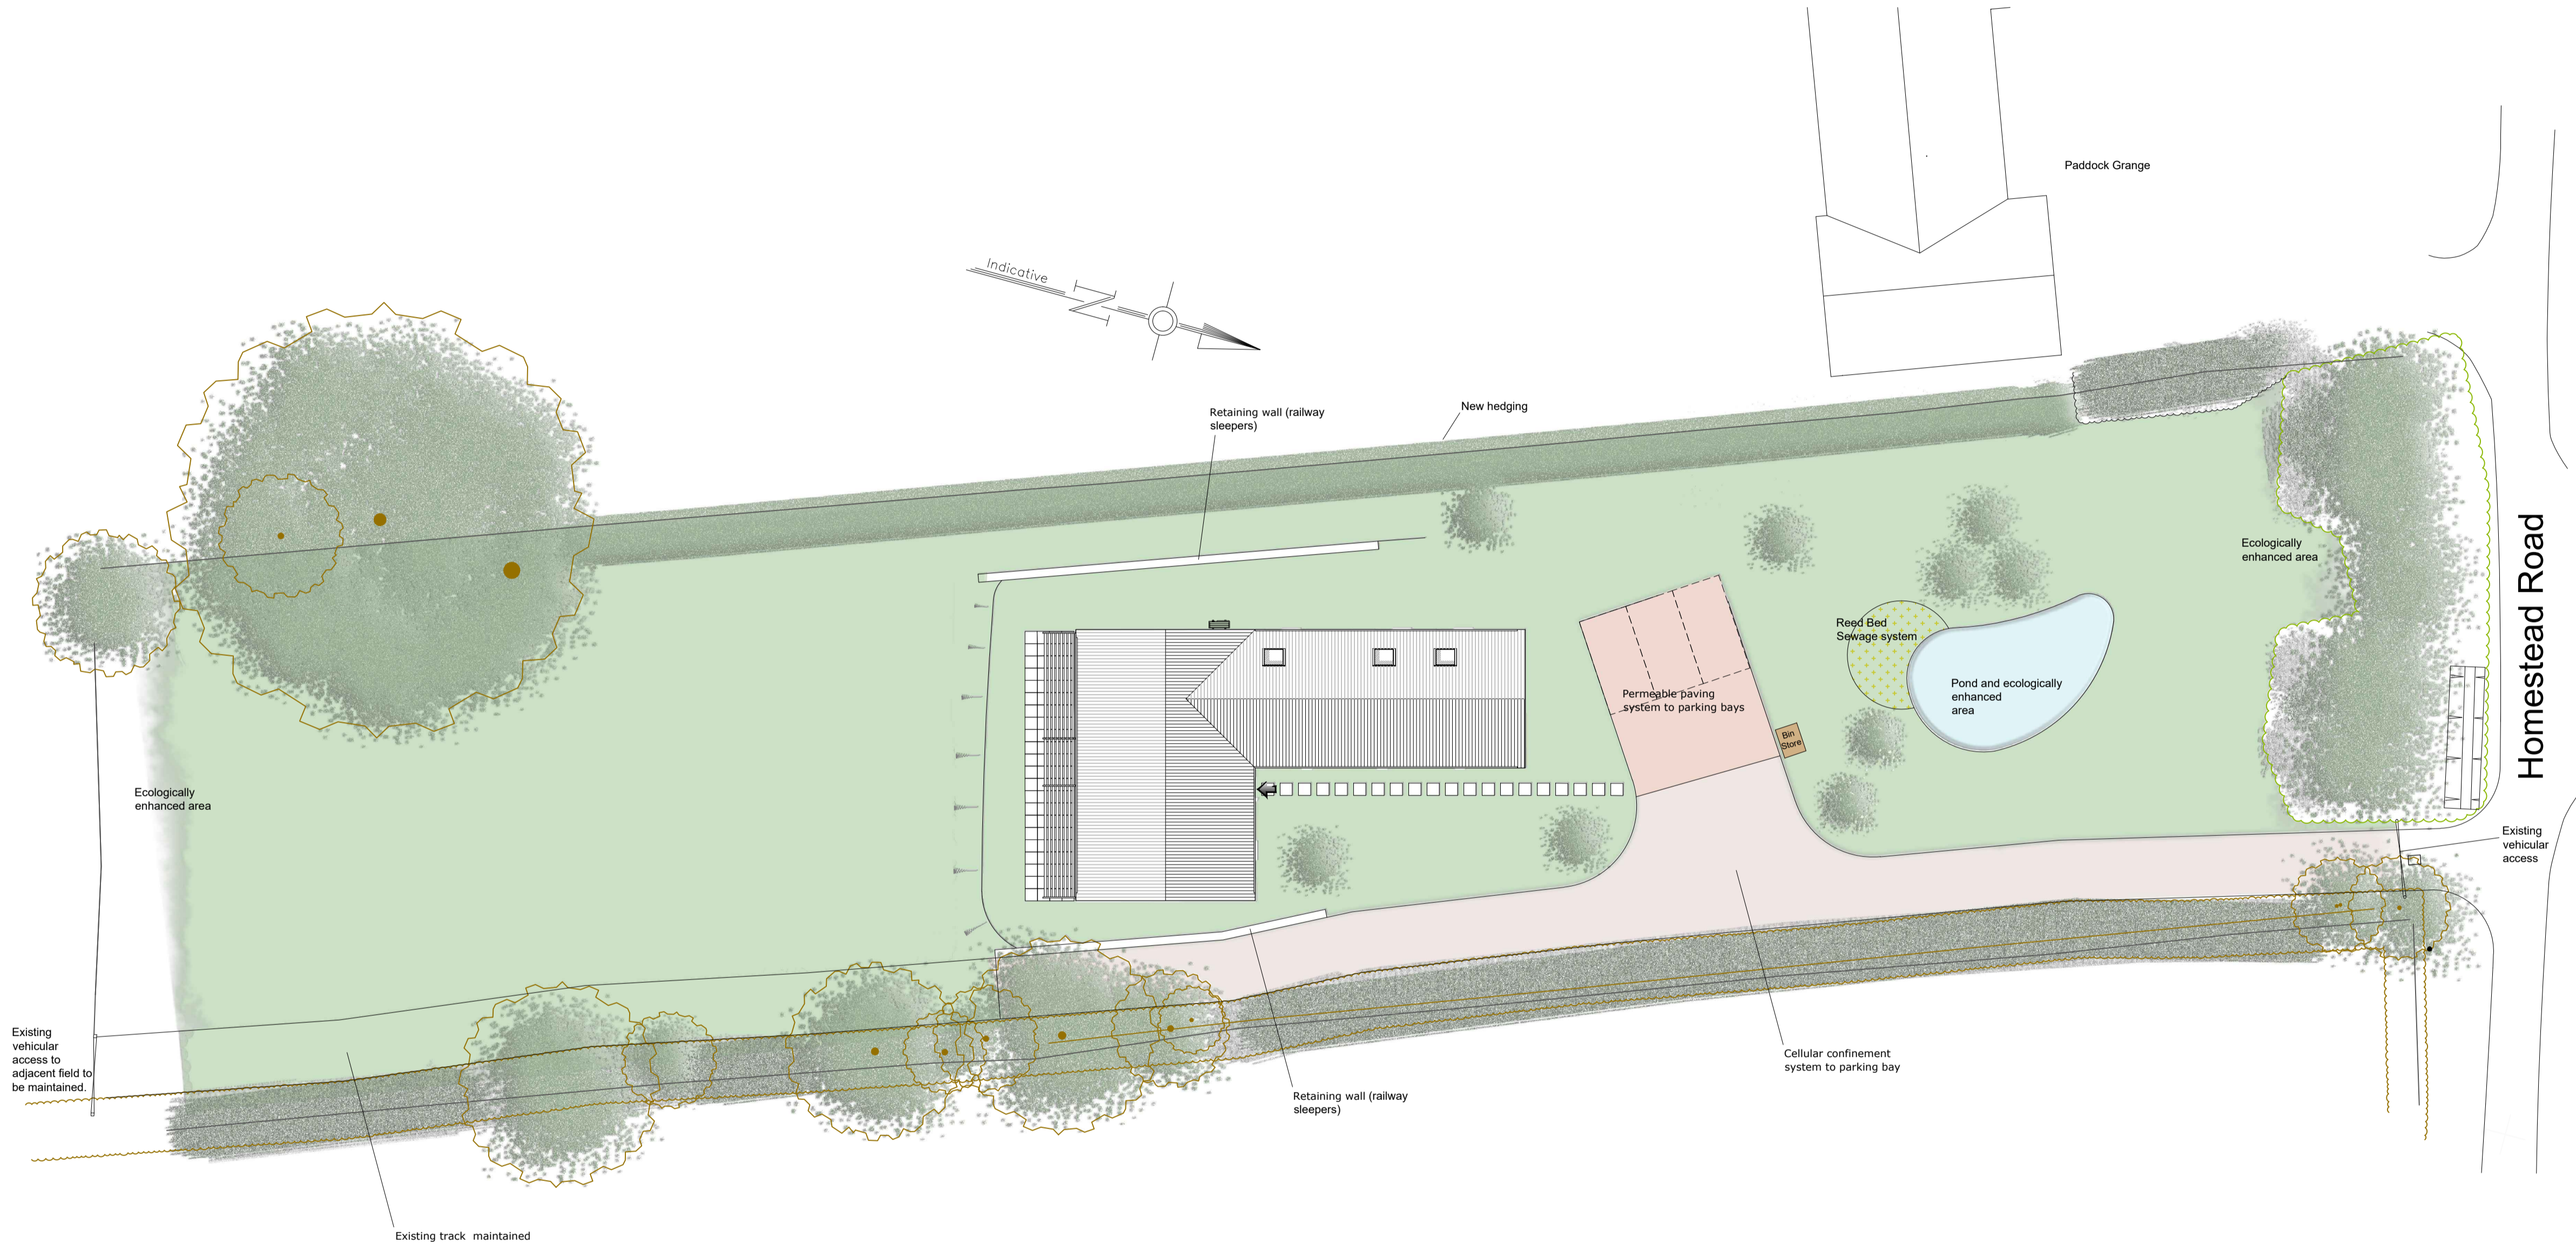

0 2 4 6 8 10 m
 SCALE 1:200

Rev.	Date	Notes
-	-/-	-

REVISIONS

HF Architecture
 023 80981189
 hfarchitecture.co.uk
 office@home-design.co.uk

JOB TITLE
 Land East of Paddock Grange
 Homestead Rd GU34 5PW

DRG. TITLE
 Indicative Site Plan

Drawing Status:
PLANNING

SCALE	PROJECT NO.	DRG. NO.	REV.
1:200 @ A1	743	A1.010	B
DATE 30/11/23	By: PF	Checked: ---	