


ASSEMBLED ELEVATION
Side Elevation

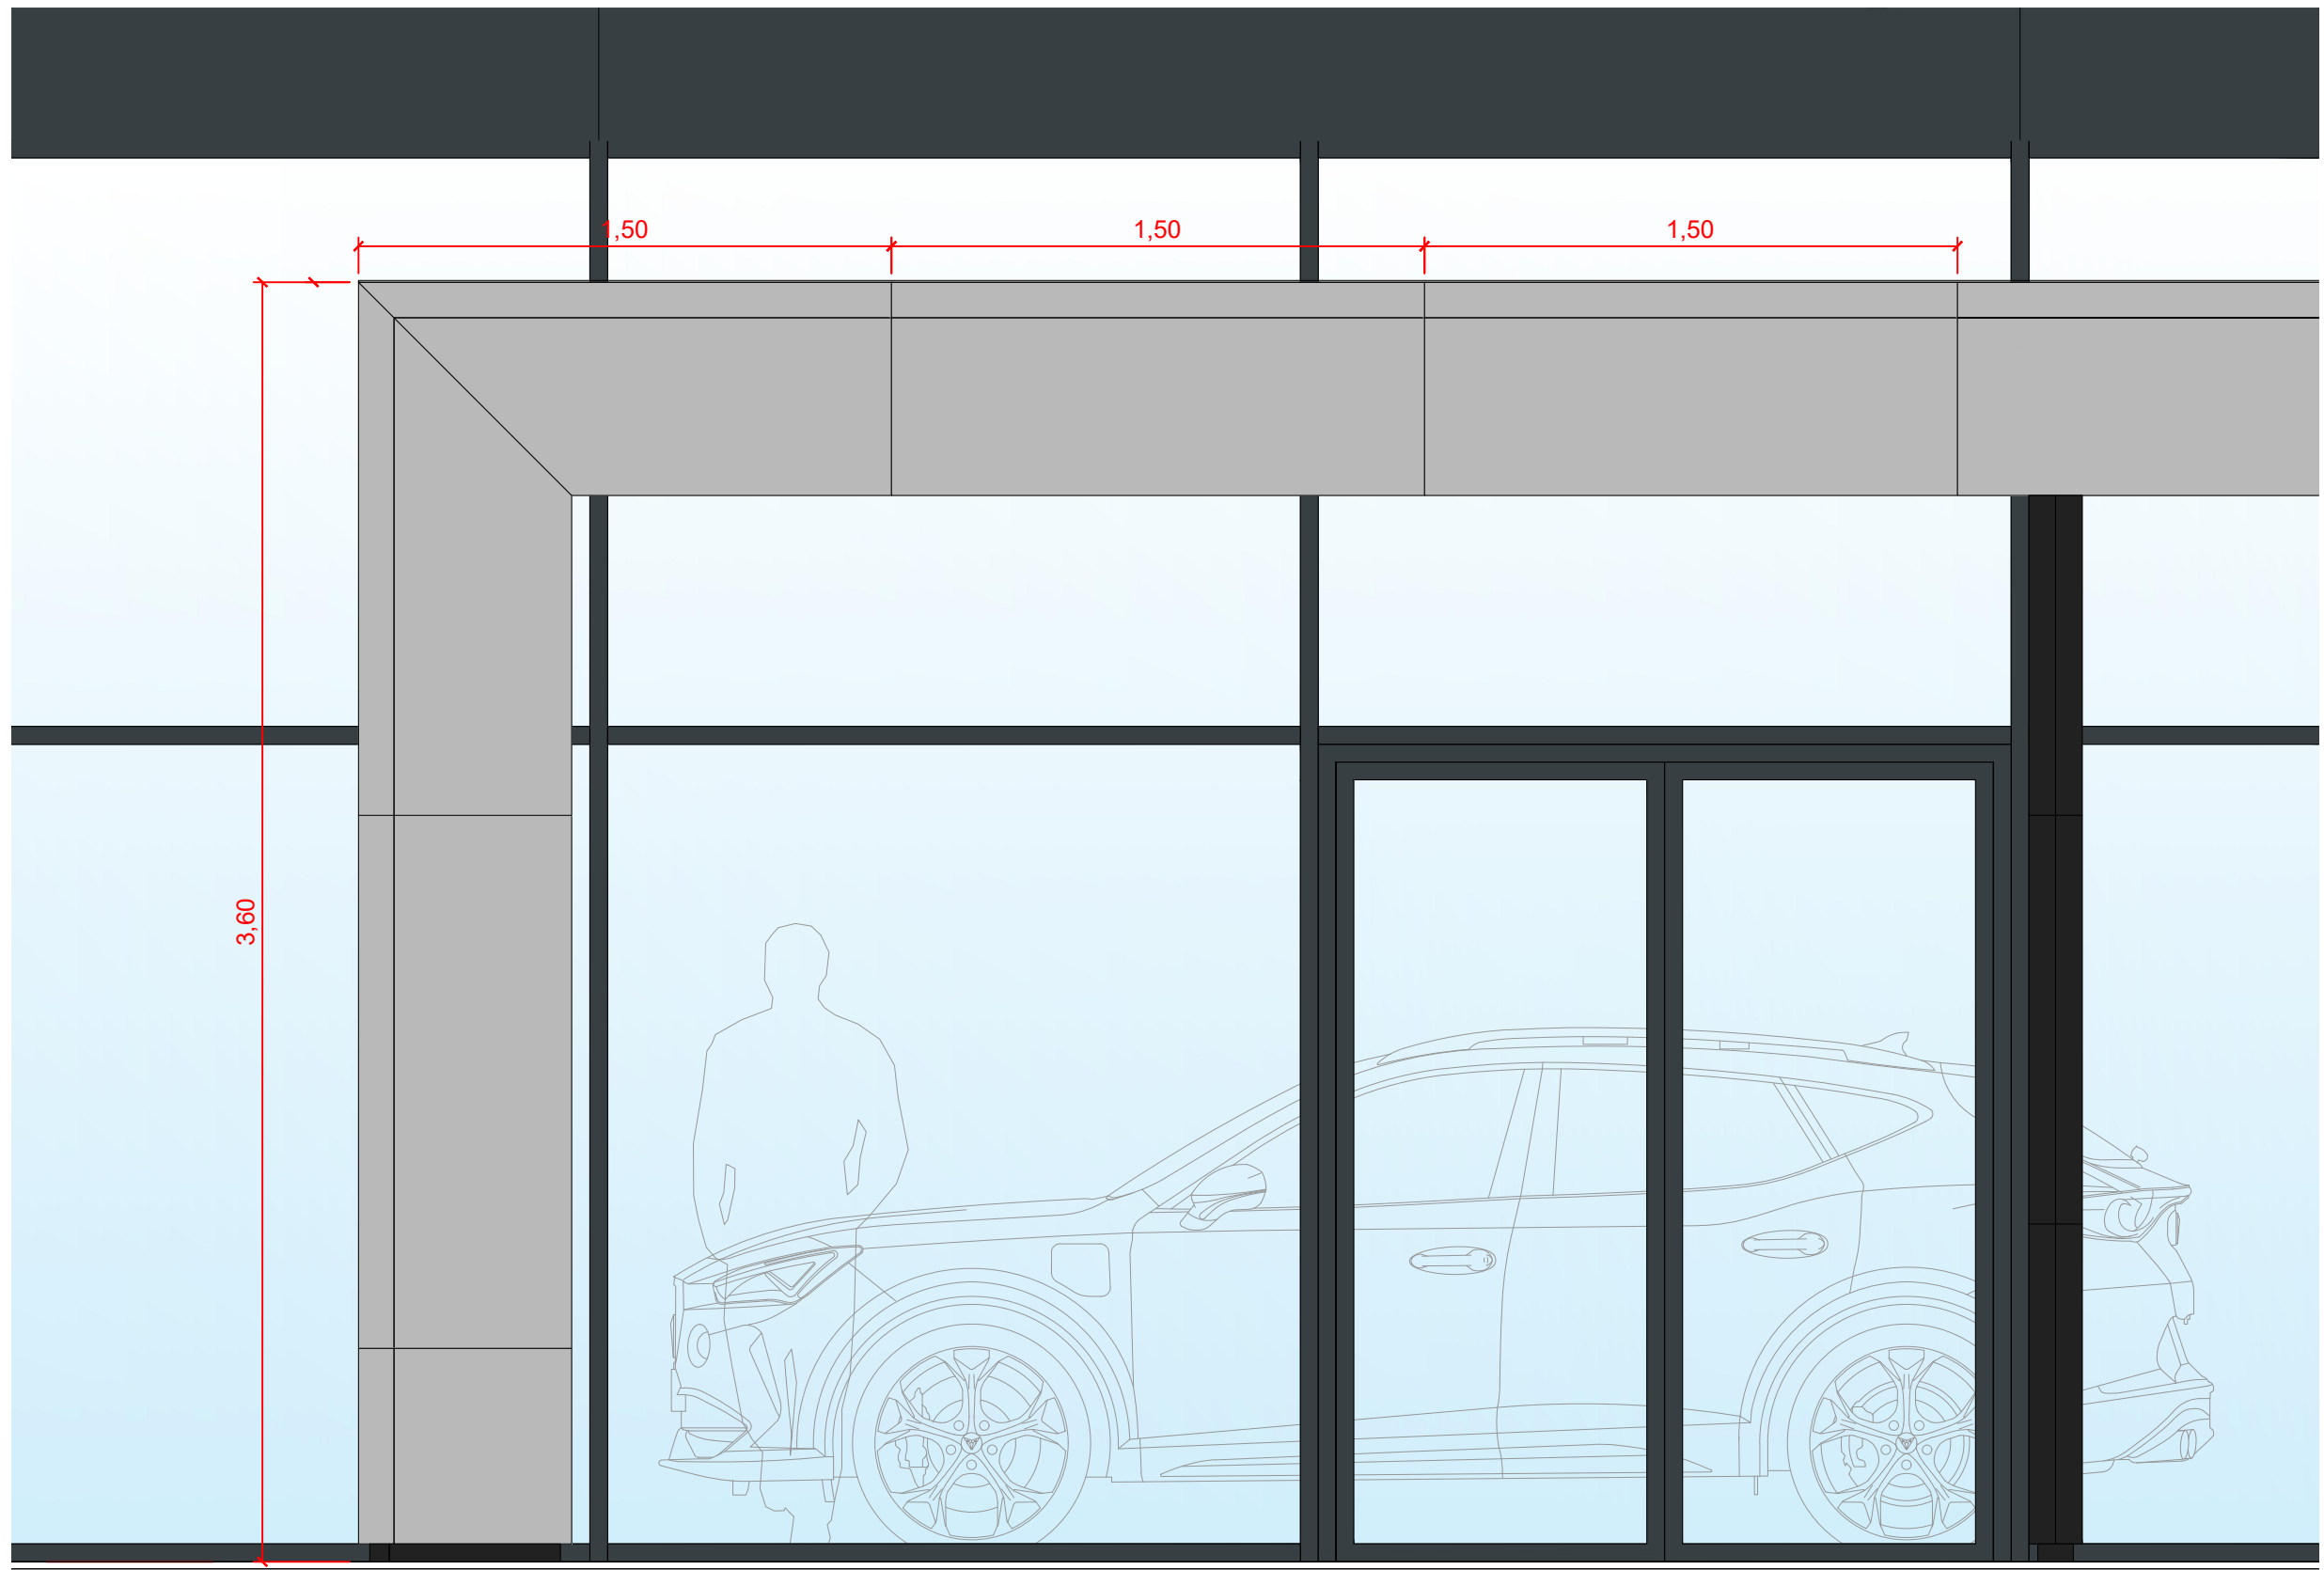

ASSEMBLED ELEVATION
Front Elevation

PORTICOES

Client: CUPRA - SEAT	Version
Project: CUPRA CITY GARAGE FURNITURE CATALOGUE	V01
Phase: Preliminary Design	Plan no.
Scale: 1:20 @A3	149
Date: 08.03.2021	

