




EXISTING GROUND FLOOR PLAN  
Scale 1:200 @ A3

**ELEVATION 1**

**ELEVATION 2**

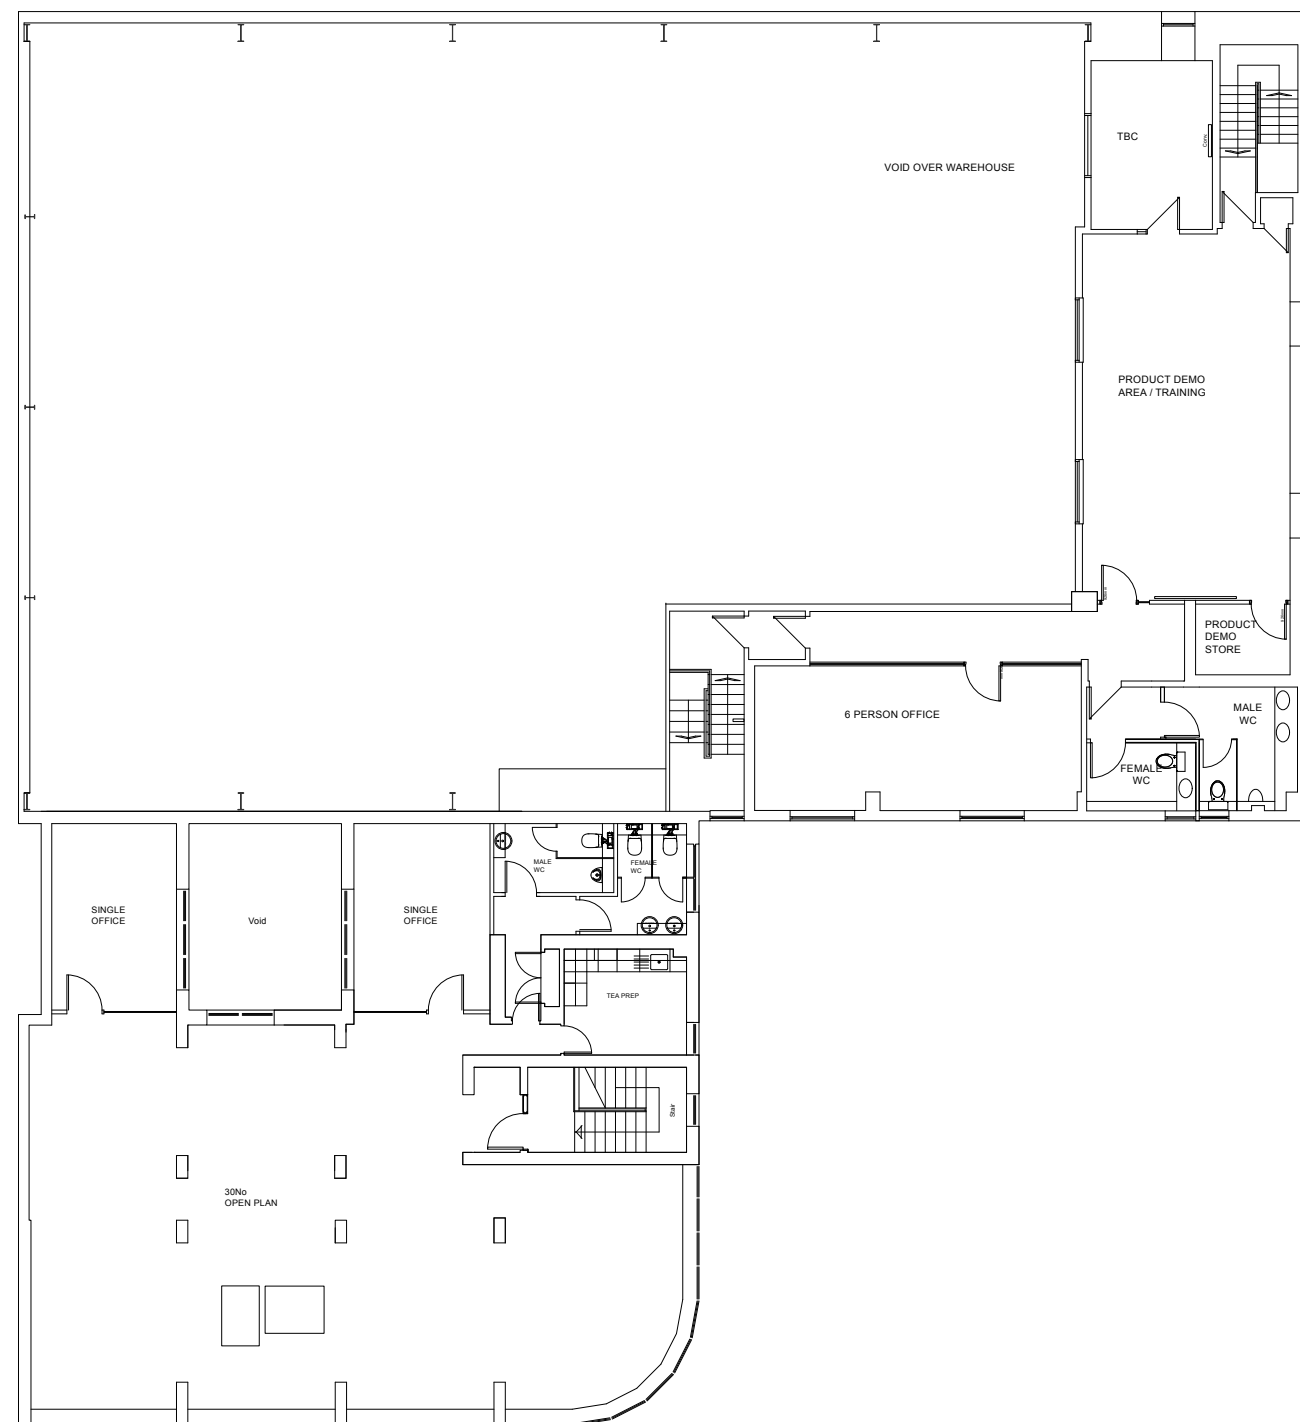

EXISTING FIRST FLOOR PLAN  
Scale 1:200 @ A3

 	<b>John Clark</b> <b>Aberdeen</b> <b>Existing Floor Plan</b>		<b>Issue 2.0</b>	
	Scale	1:200@ A3	Status	Issue 2.0
	Date	14/02/24	Drawn	EA/GG
	Checked	GG	---	---
Drawing	SE002_303	004	---	---

+44 (0) 20 3093 0611  
 info@brandtwentytwo.com  
 www.brandtwentytwo.com  
 5 St John's Lane, London, EC1M 4BH

**BRAND  
 TWENTY  
 TWO**