



Front Elevation




Side Elevation




Rear Elevation

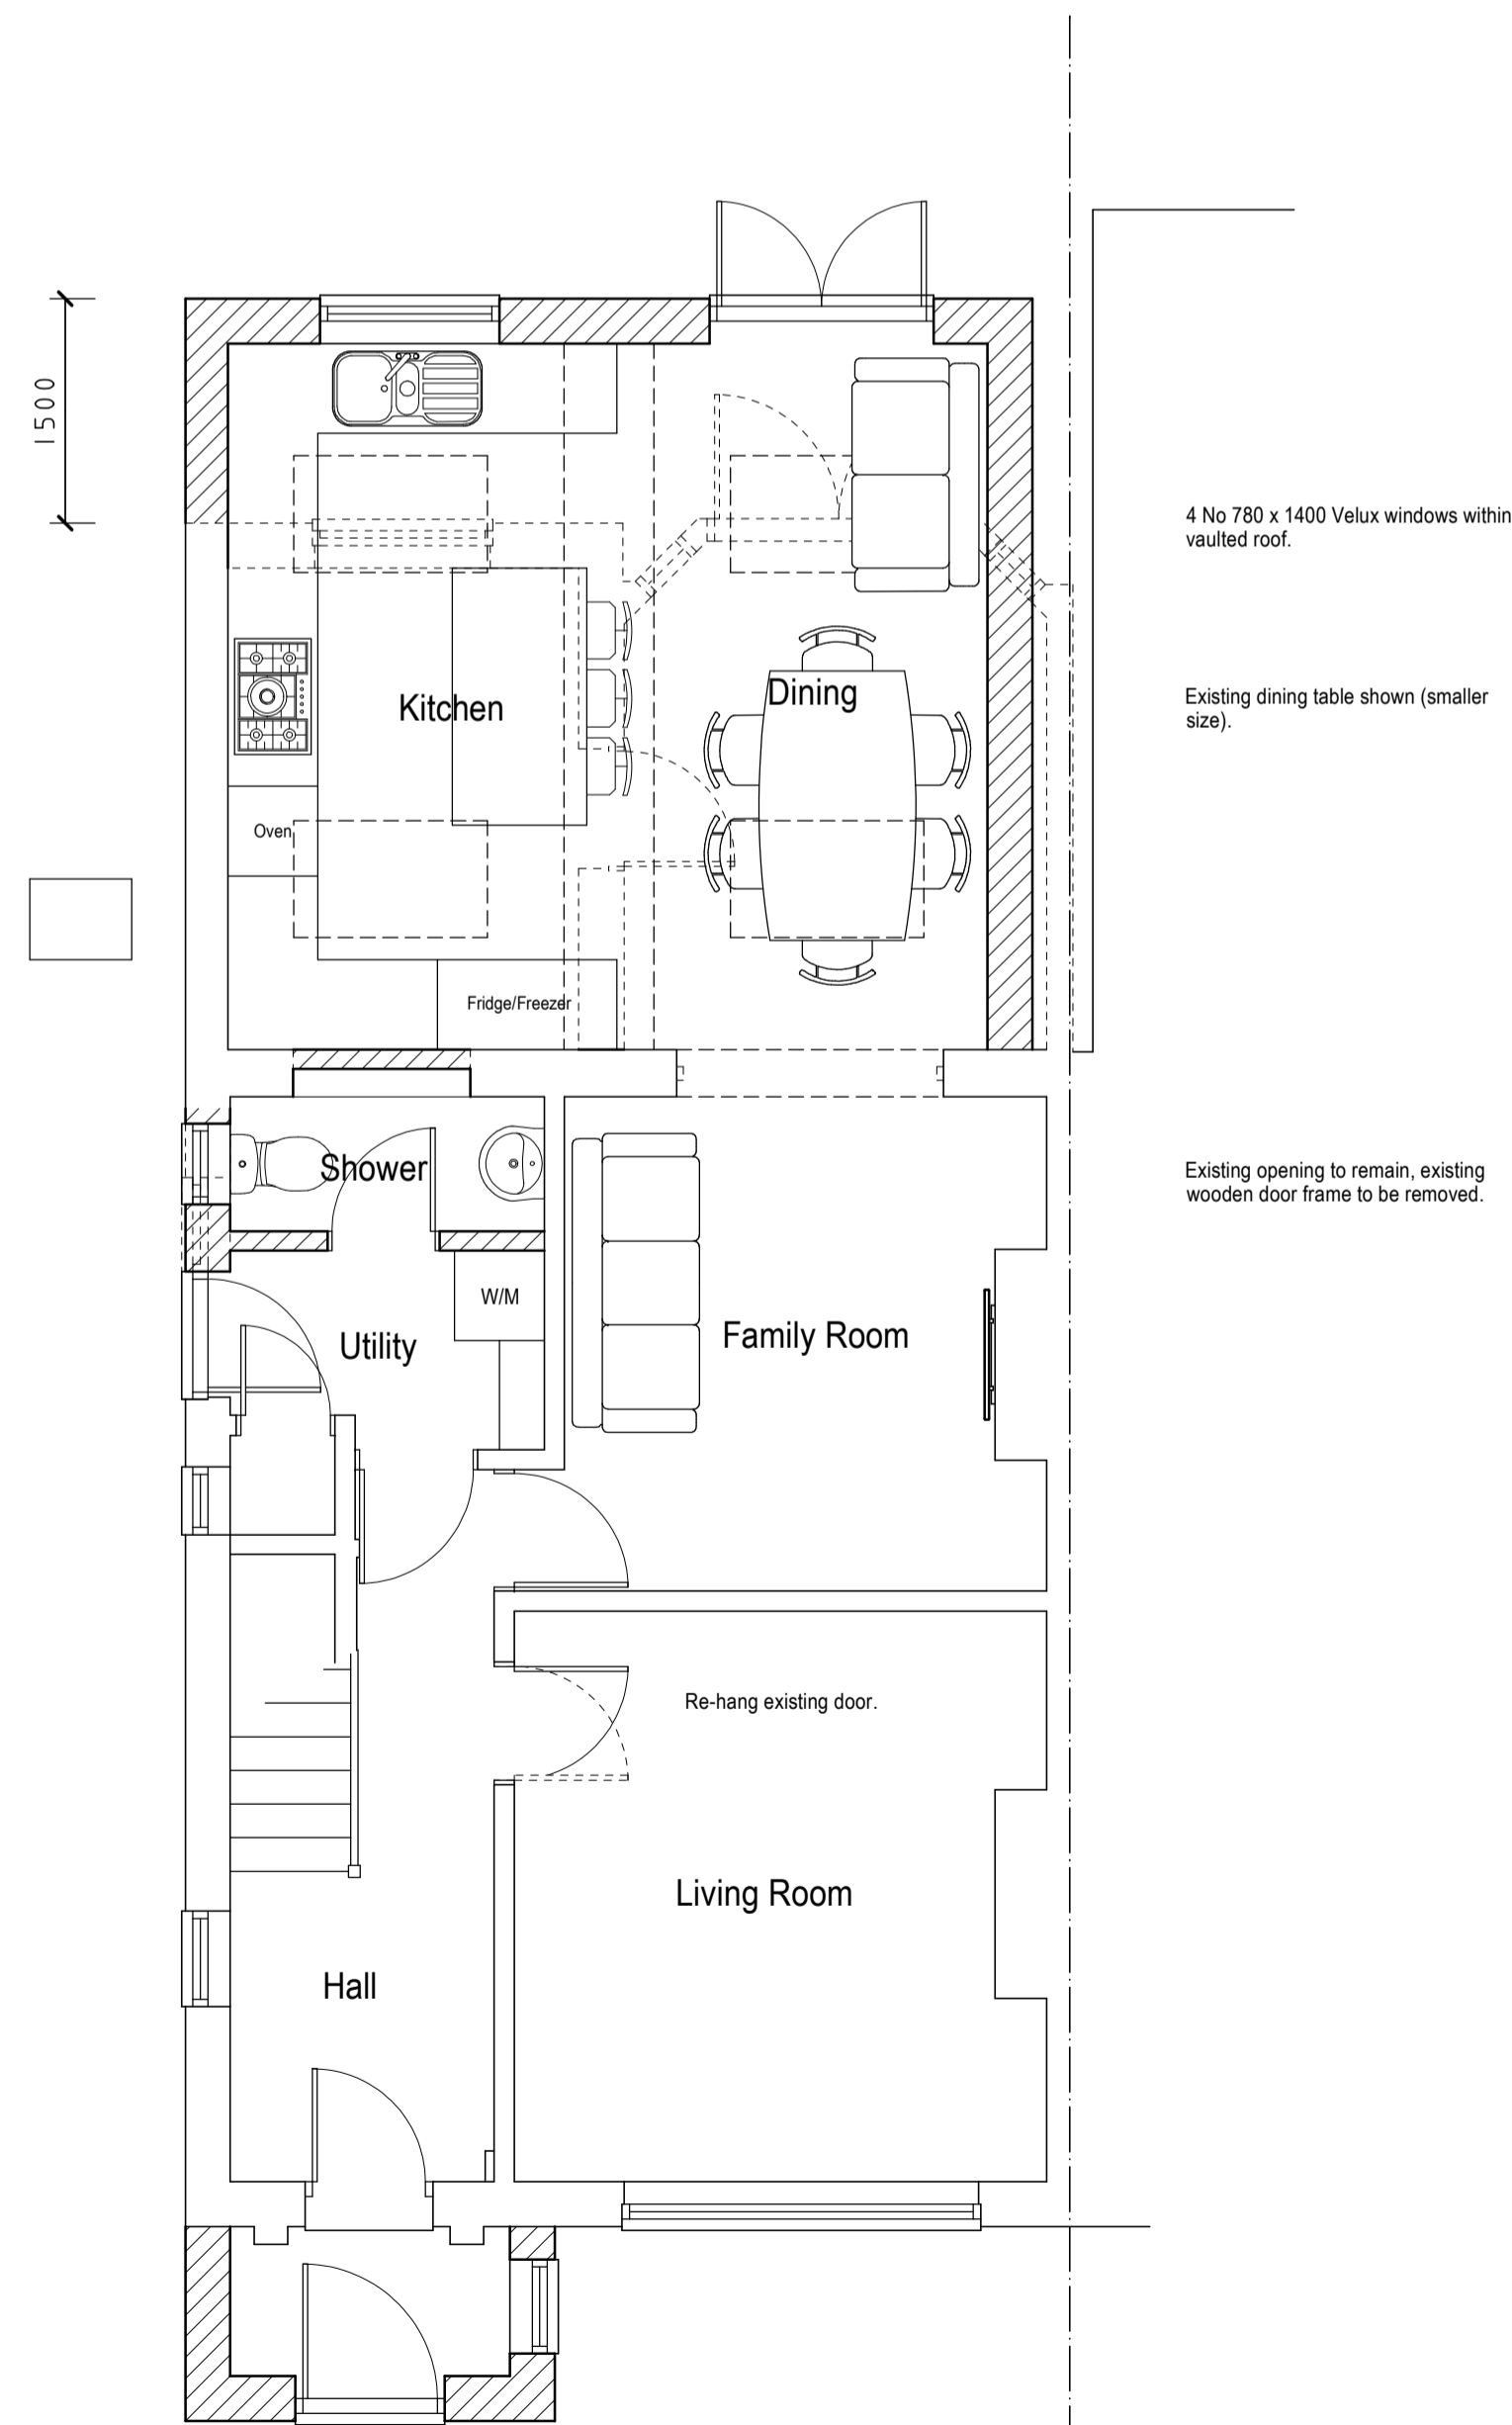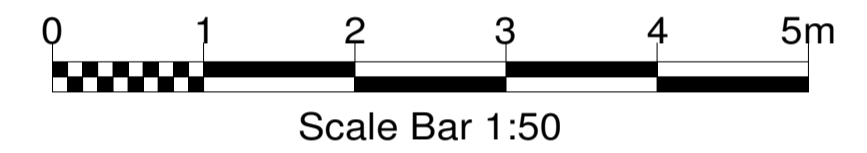


Ground Floor Plan

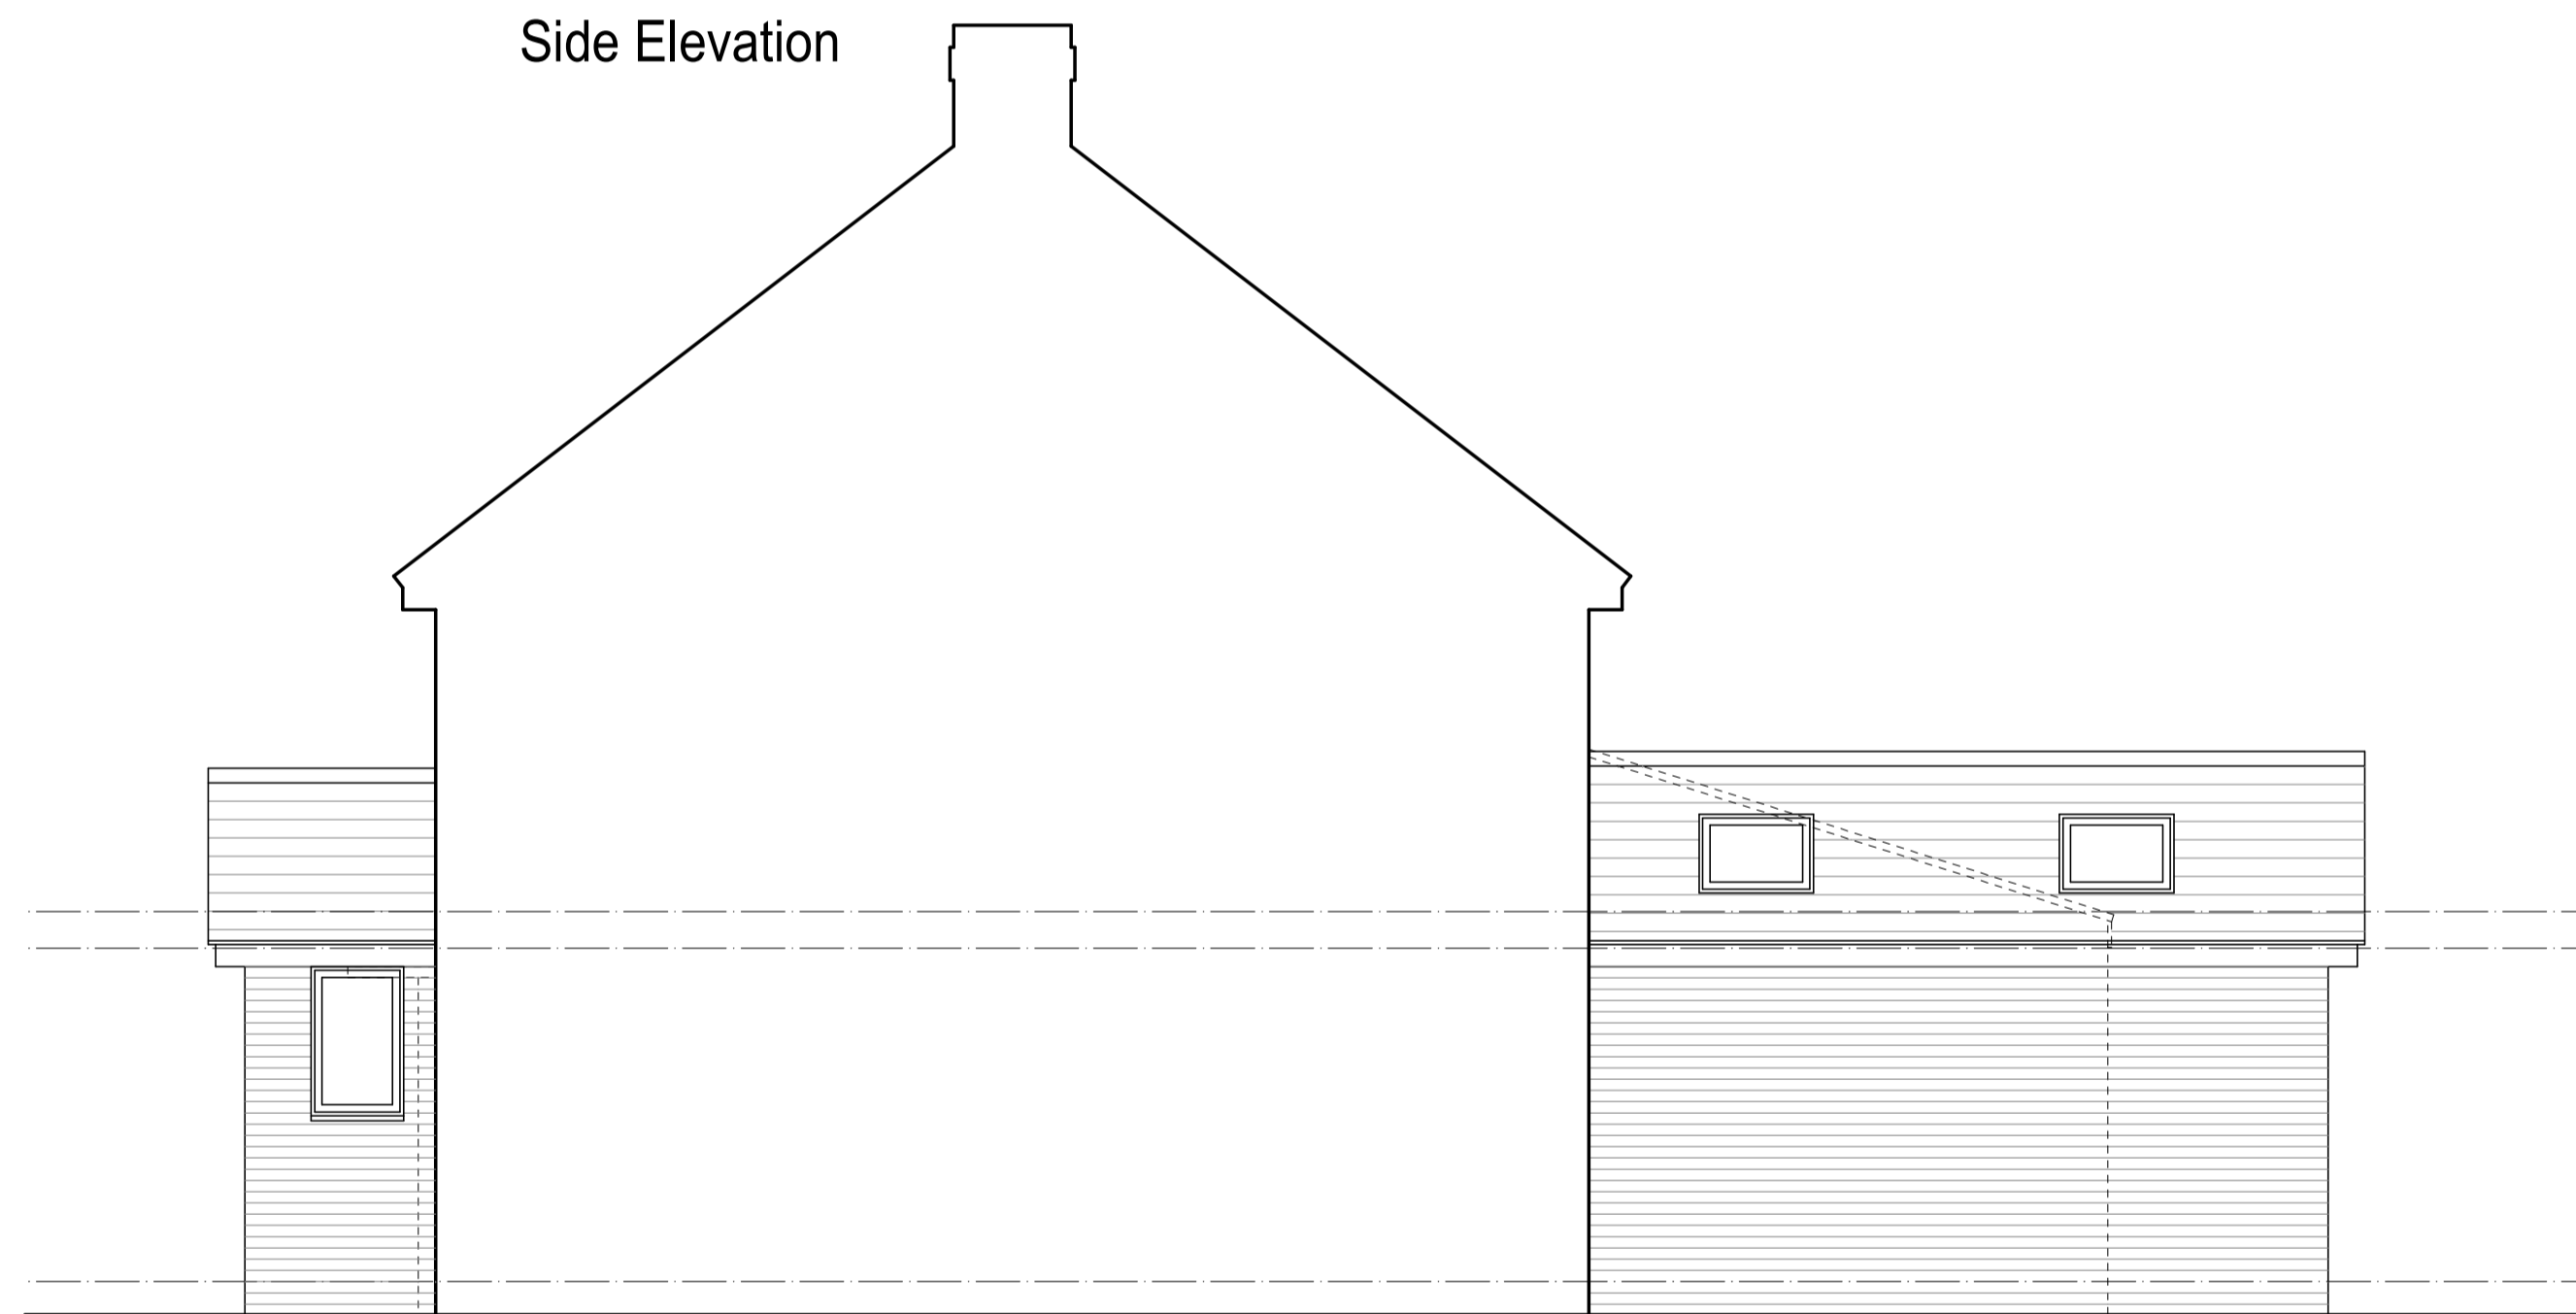

Side Elevation

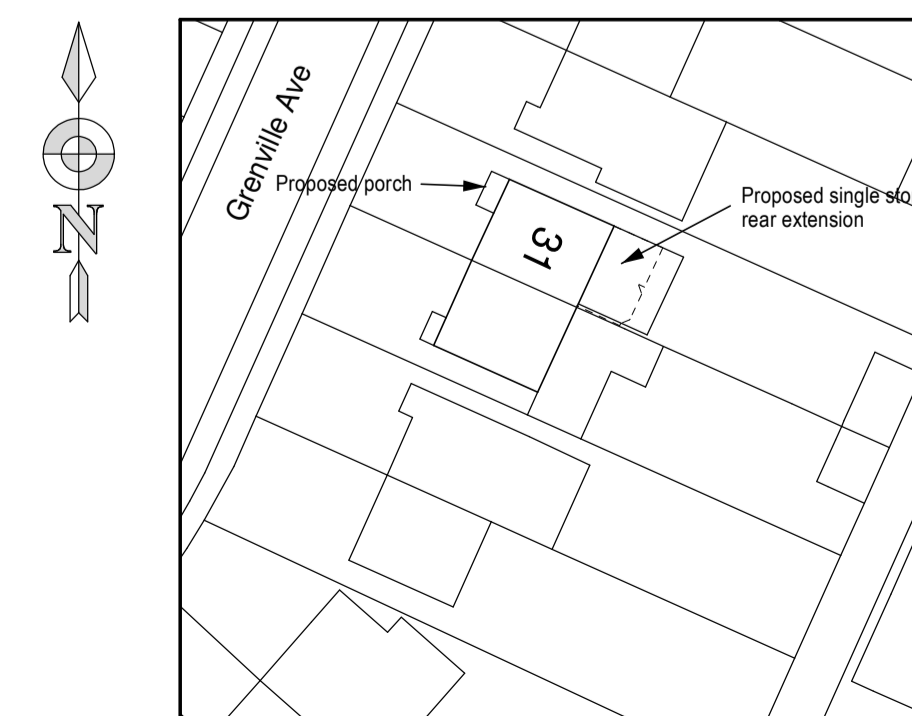

Site Plan 1:500

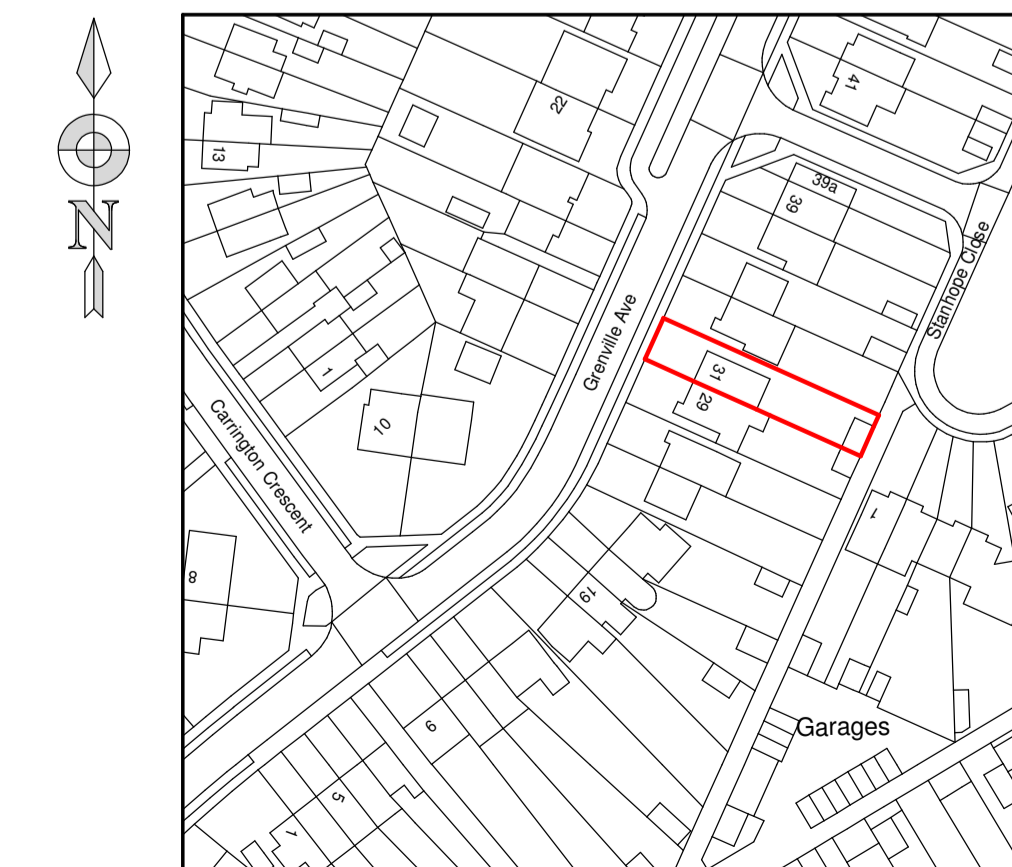

Location Plan 1:1250

A		Minor amendments, Site and Location Plans	19 Apr 24
No.	Revision/Issue	Date	
<p>All dimensions and setting out to be checked on site prior to commencement of works. Any discrepancies to be reported. Written dimensions to be used in preference over scaled dimensions. See structural engineers calculations for all steelwork details.</p>			
07753 827008 matt@mwtarchitecture.co.uk www.mwtarchitecture.co.uk		4 Ashford Close Aylesbury Bucks HP21 9TW	
Drawing Proposed Plans and Elevations			
Project Name and Address Proposed rear extension/porch 31 Grenville Road Wendover Bucks			
Client Mrs C Brown			
Date March 2024	Drawing number 24/0376/02		Rev A
Scale 1:50 (A1)			