




GROUND FLOOR PLAN

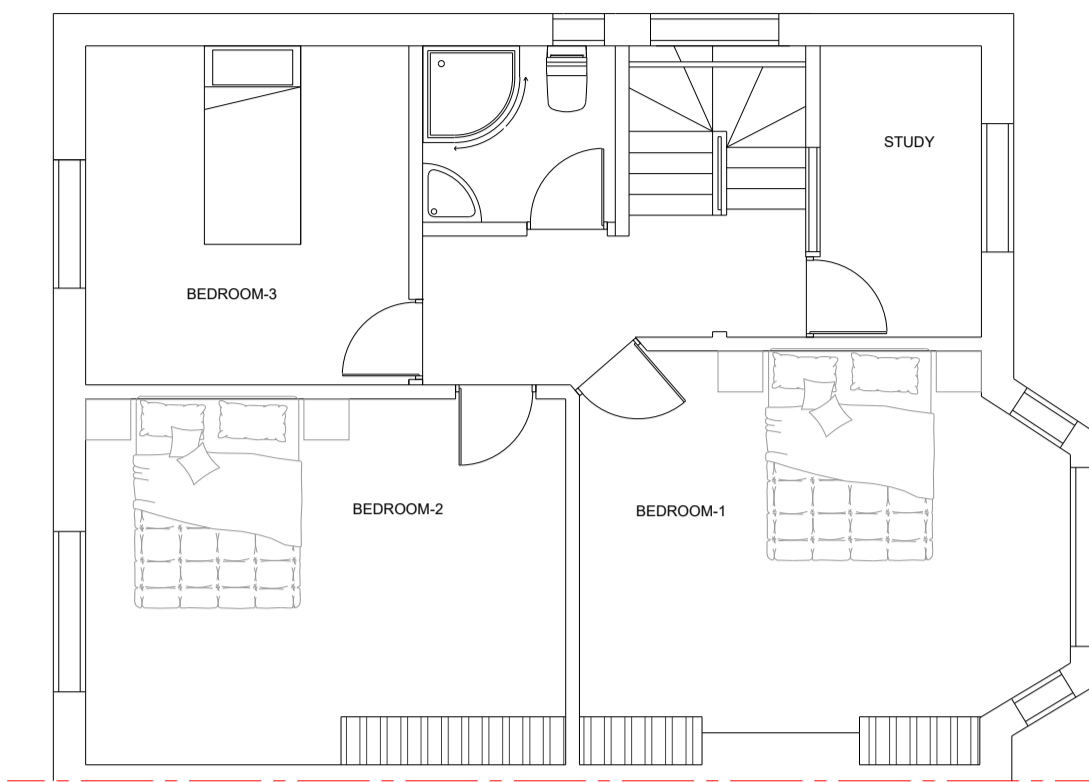


FIRST FLOOR PLAN

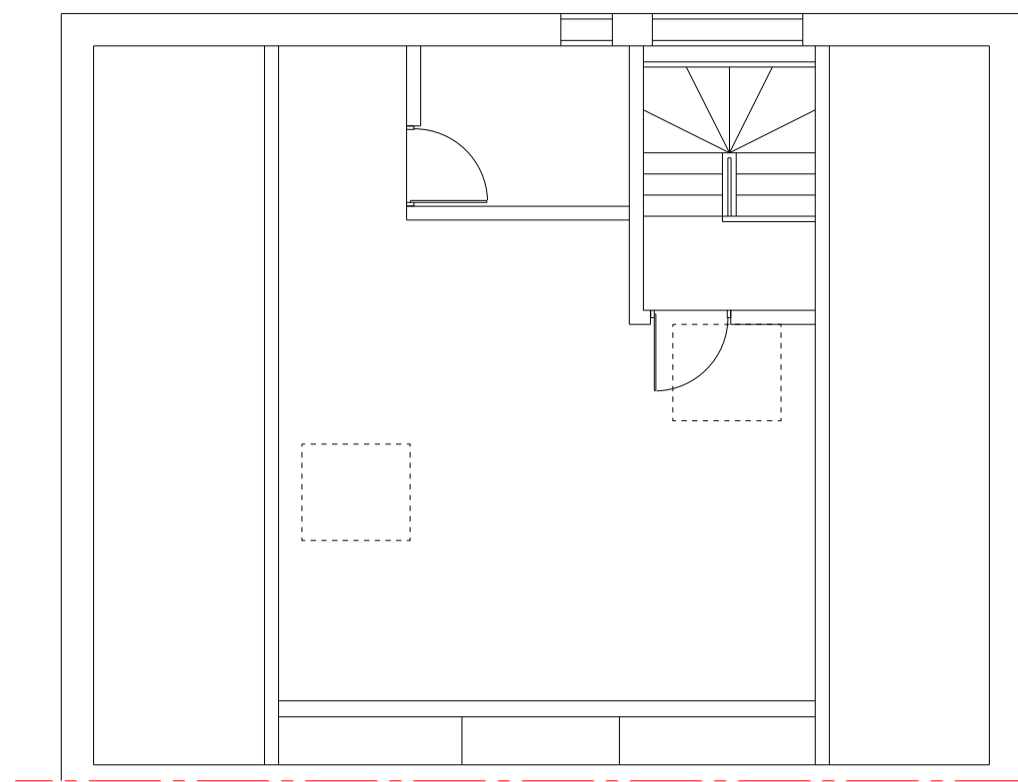

LOFT PLAN

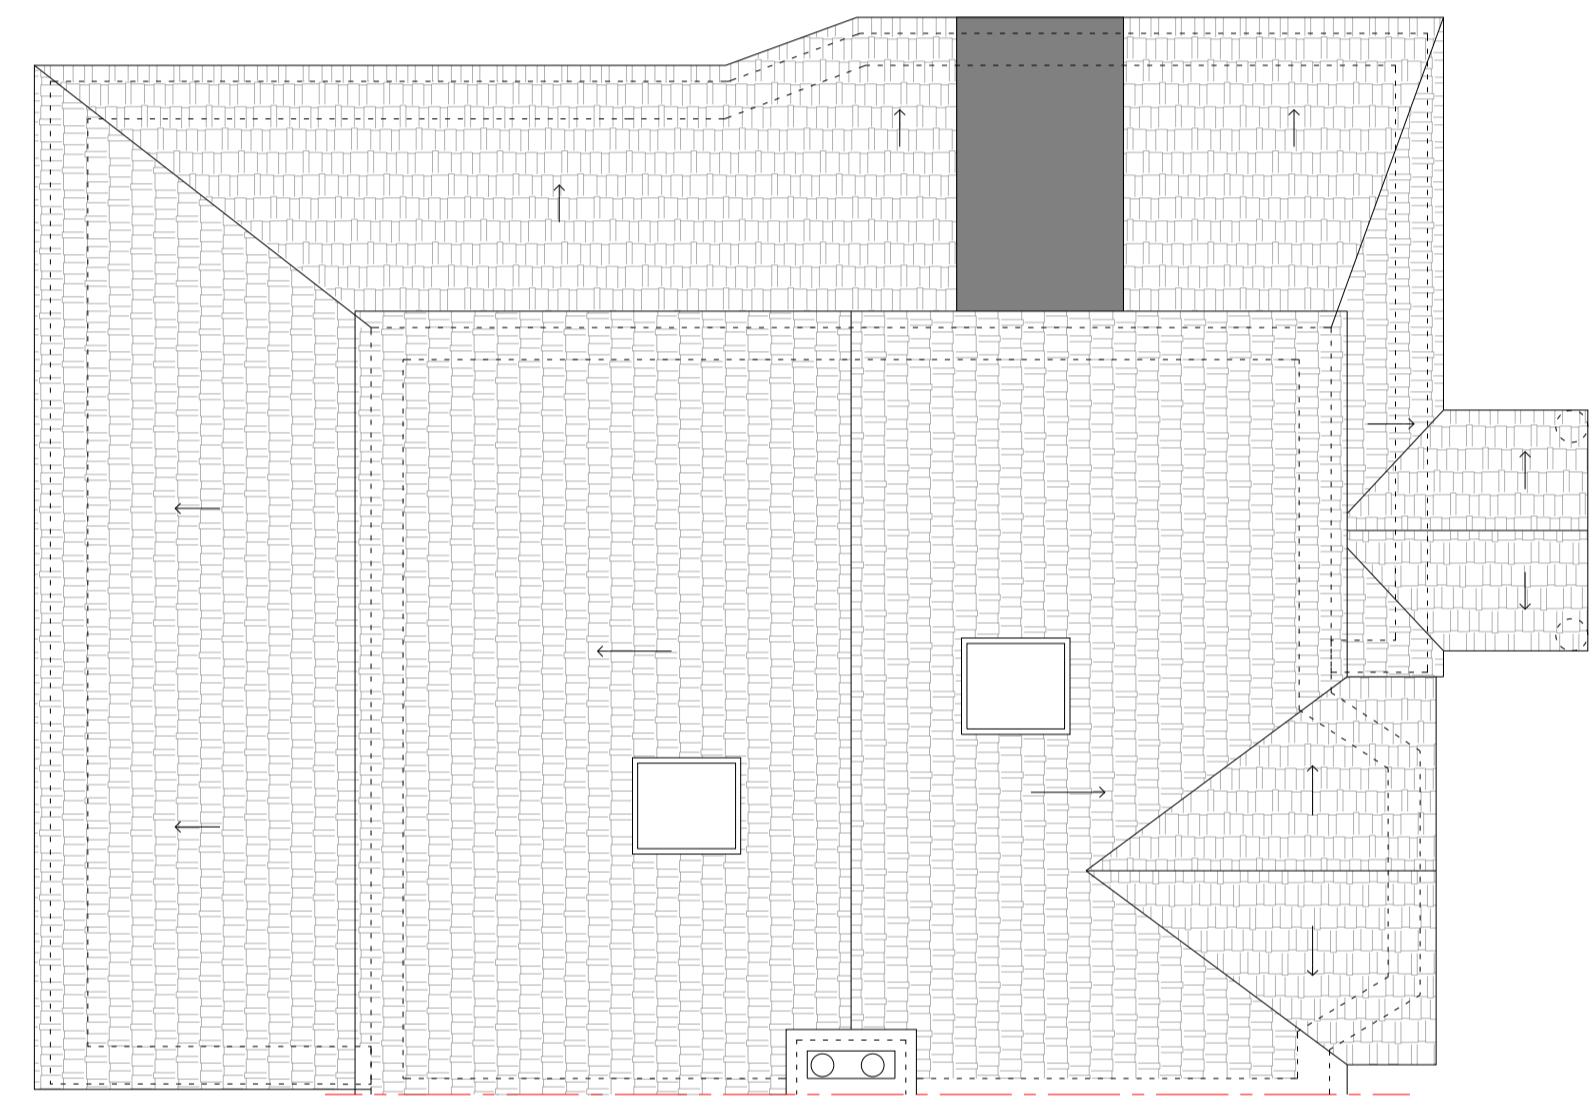

ROOF PLAN

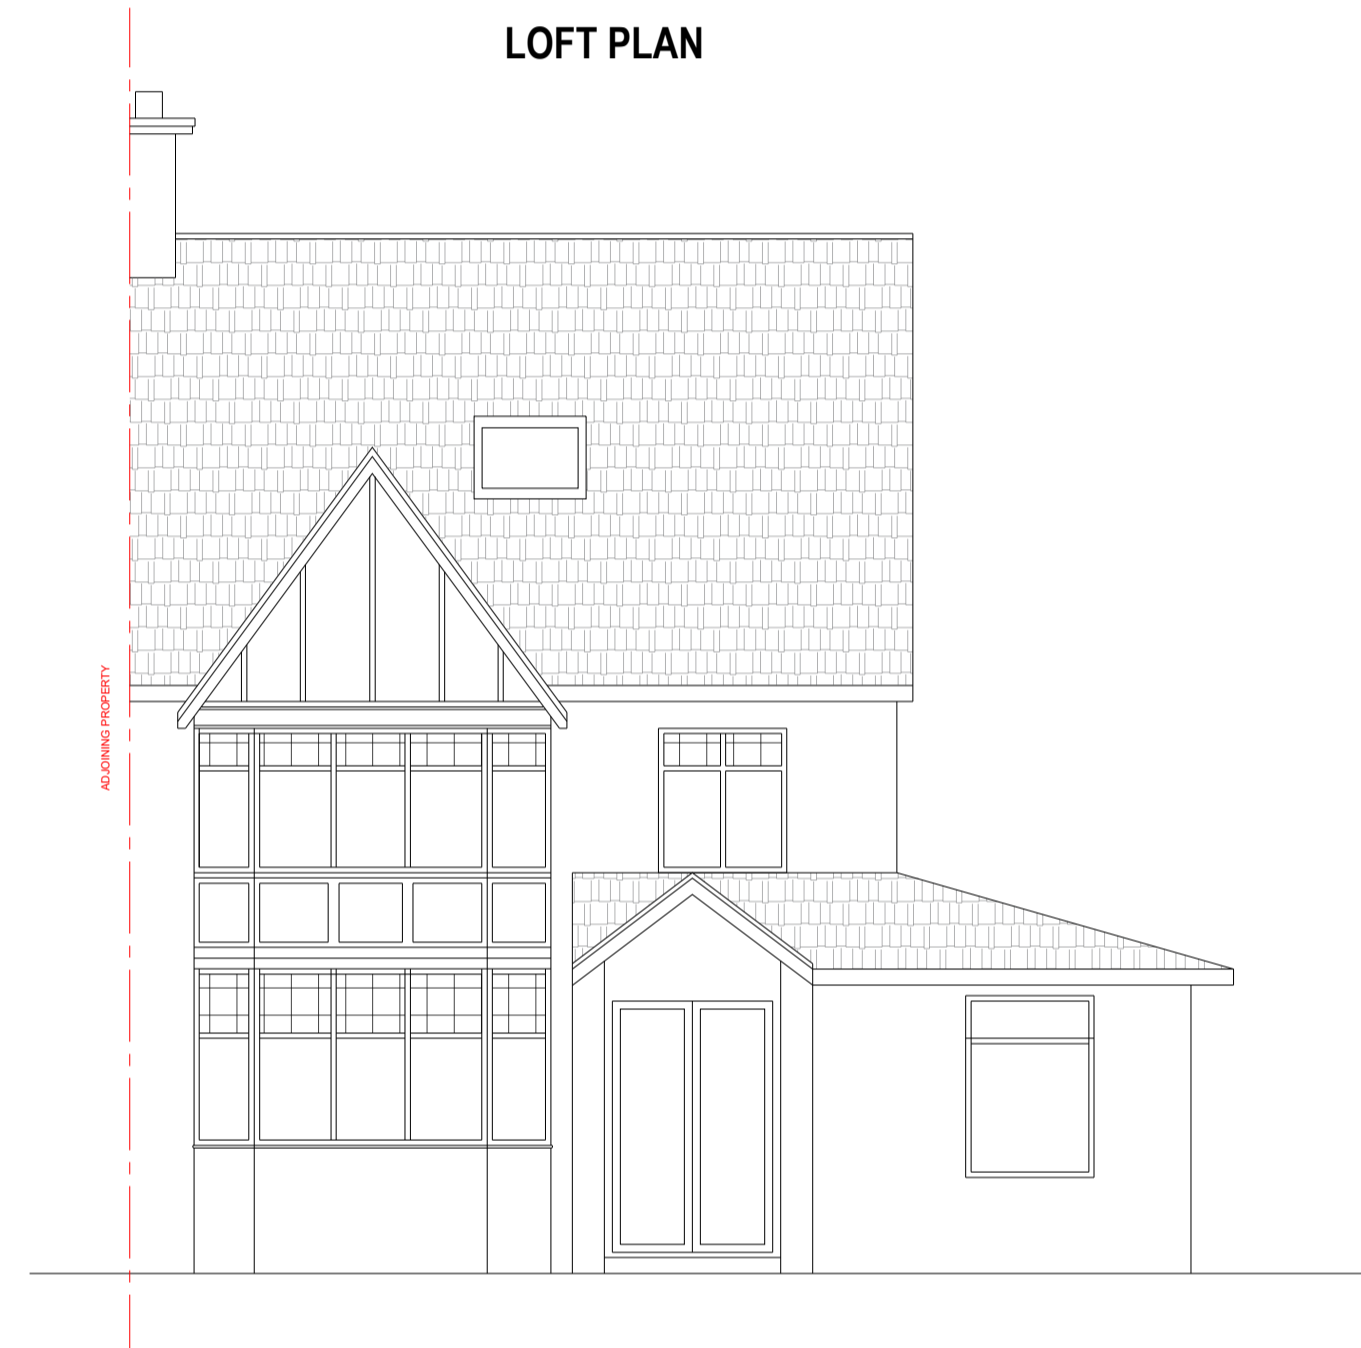


FRONT ELEVATION




LEFT SIDE ELEVATION



RIGHT SIDE ELEVATION

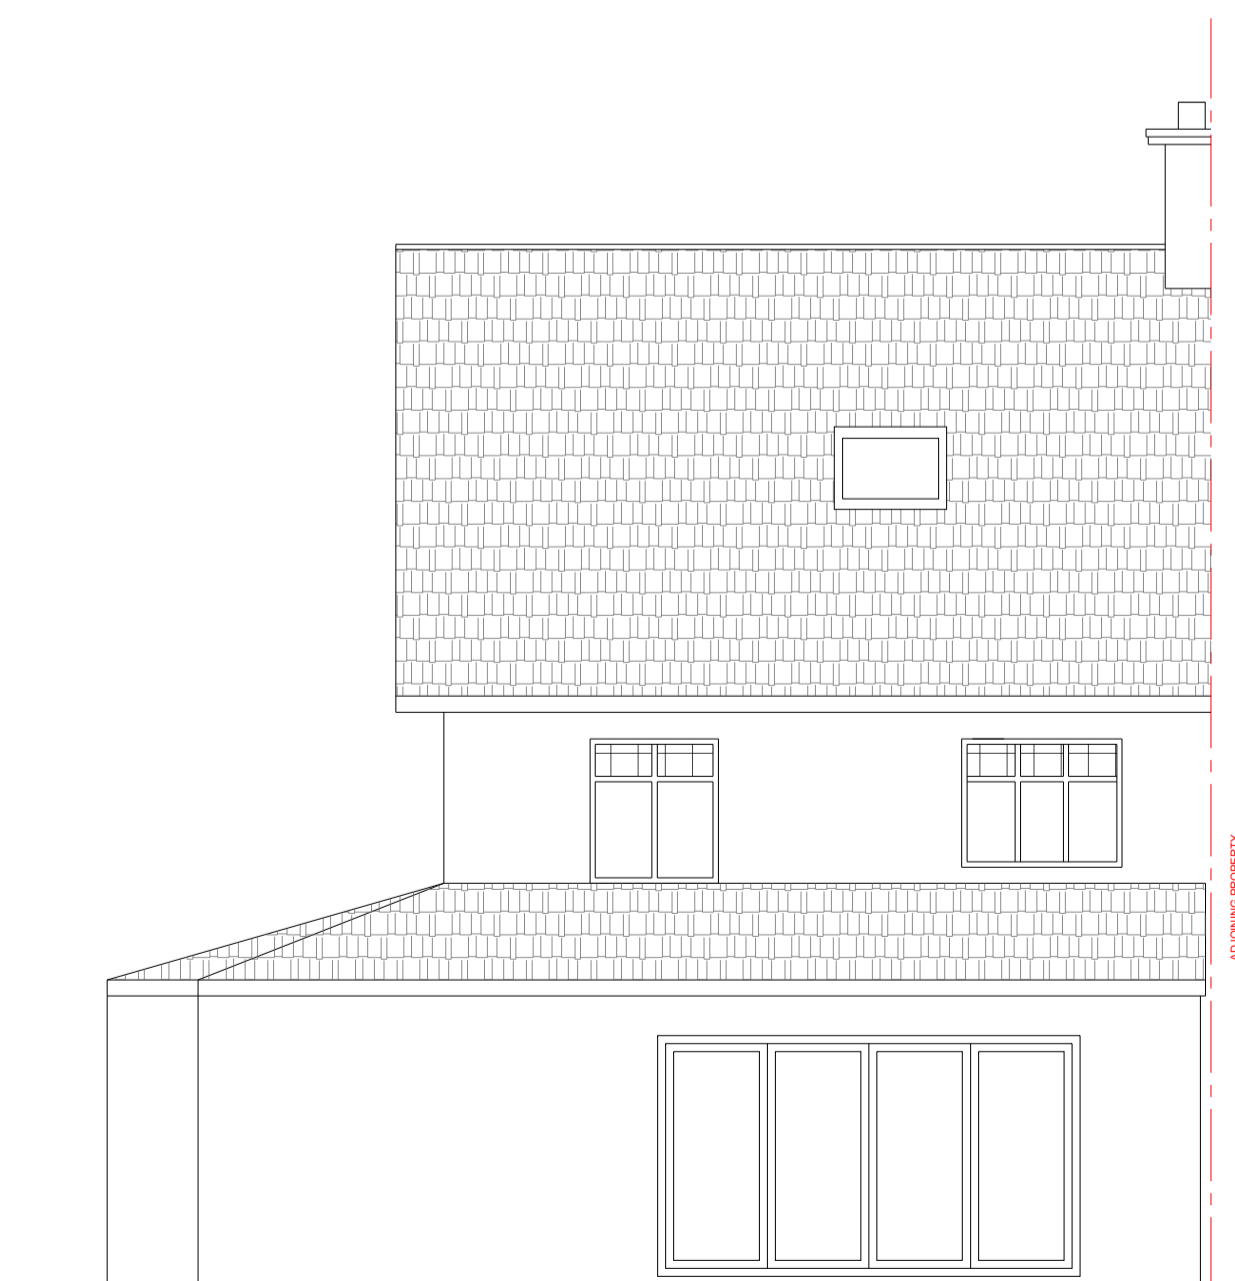

REAR ELEVATION

 

CLIENT:- MR. NIKHAR  
 LOCATION:-  
 2 COURTHOUSE GARDENS  
 FINCHLEY LONDON BARNET  
 N3 1PX

GENERAL NOTES

**SDMC CONSULTANTS  
 ENGINEERS & DESIGNERS**  
 Regd. Address:-21-27 Albion Road  
 Luton LU2 0DS  
 Email: info@sdmccoon.co.uk  
 web: www.sdmccoon.co.uk  
 TEL:-01908489148  
 MOB:-07877013148

PROJECT  
 SINGLE STOREY HOUSE EXTENSION

TITLE: EXISTING LAYOUT REV  
 DWG NO: 23.100.PL.017 02

DWG BY: SS CHECKED BY: RS

Paper A1 Dimension MM

Scale 1: 100 Date: 04-04-2024

**SDMC CONSULTANTS LTD.**