




PROPOSED FIRST FLOOR PLAN

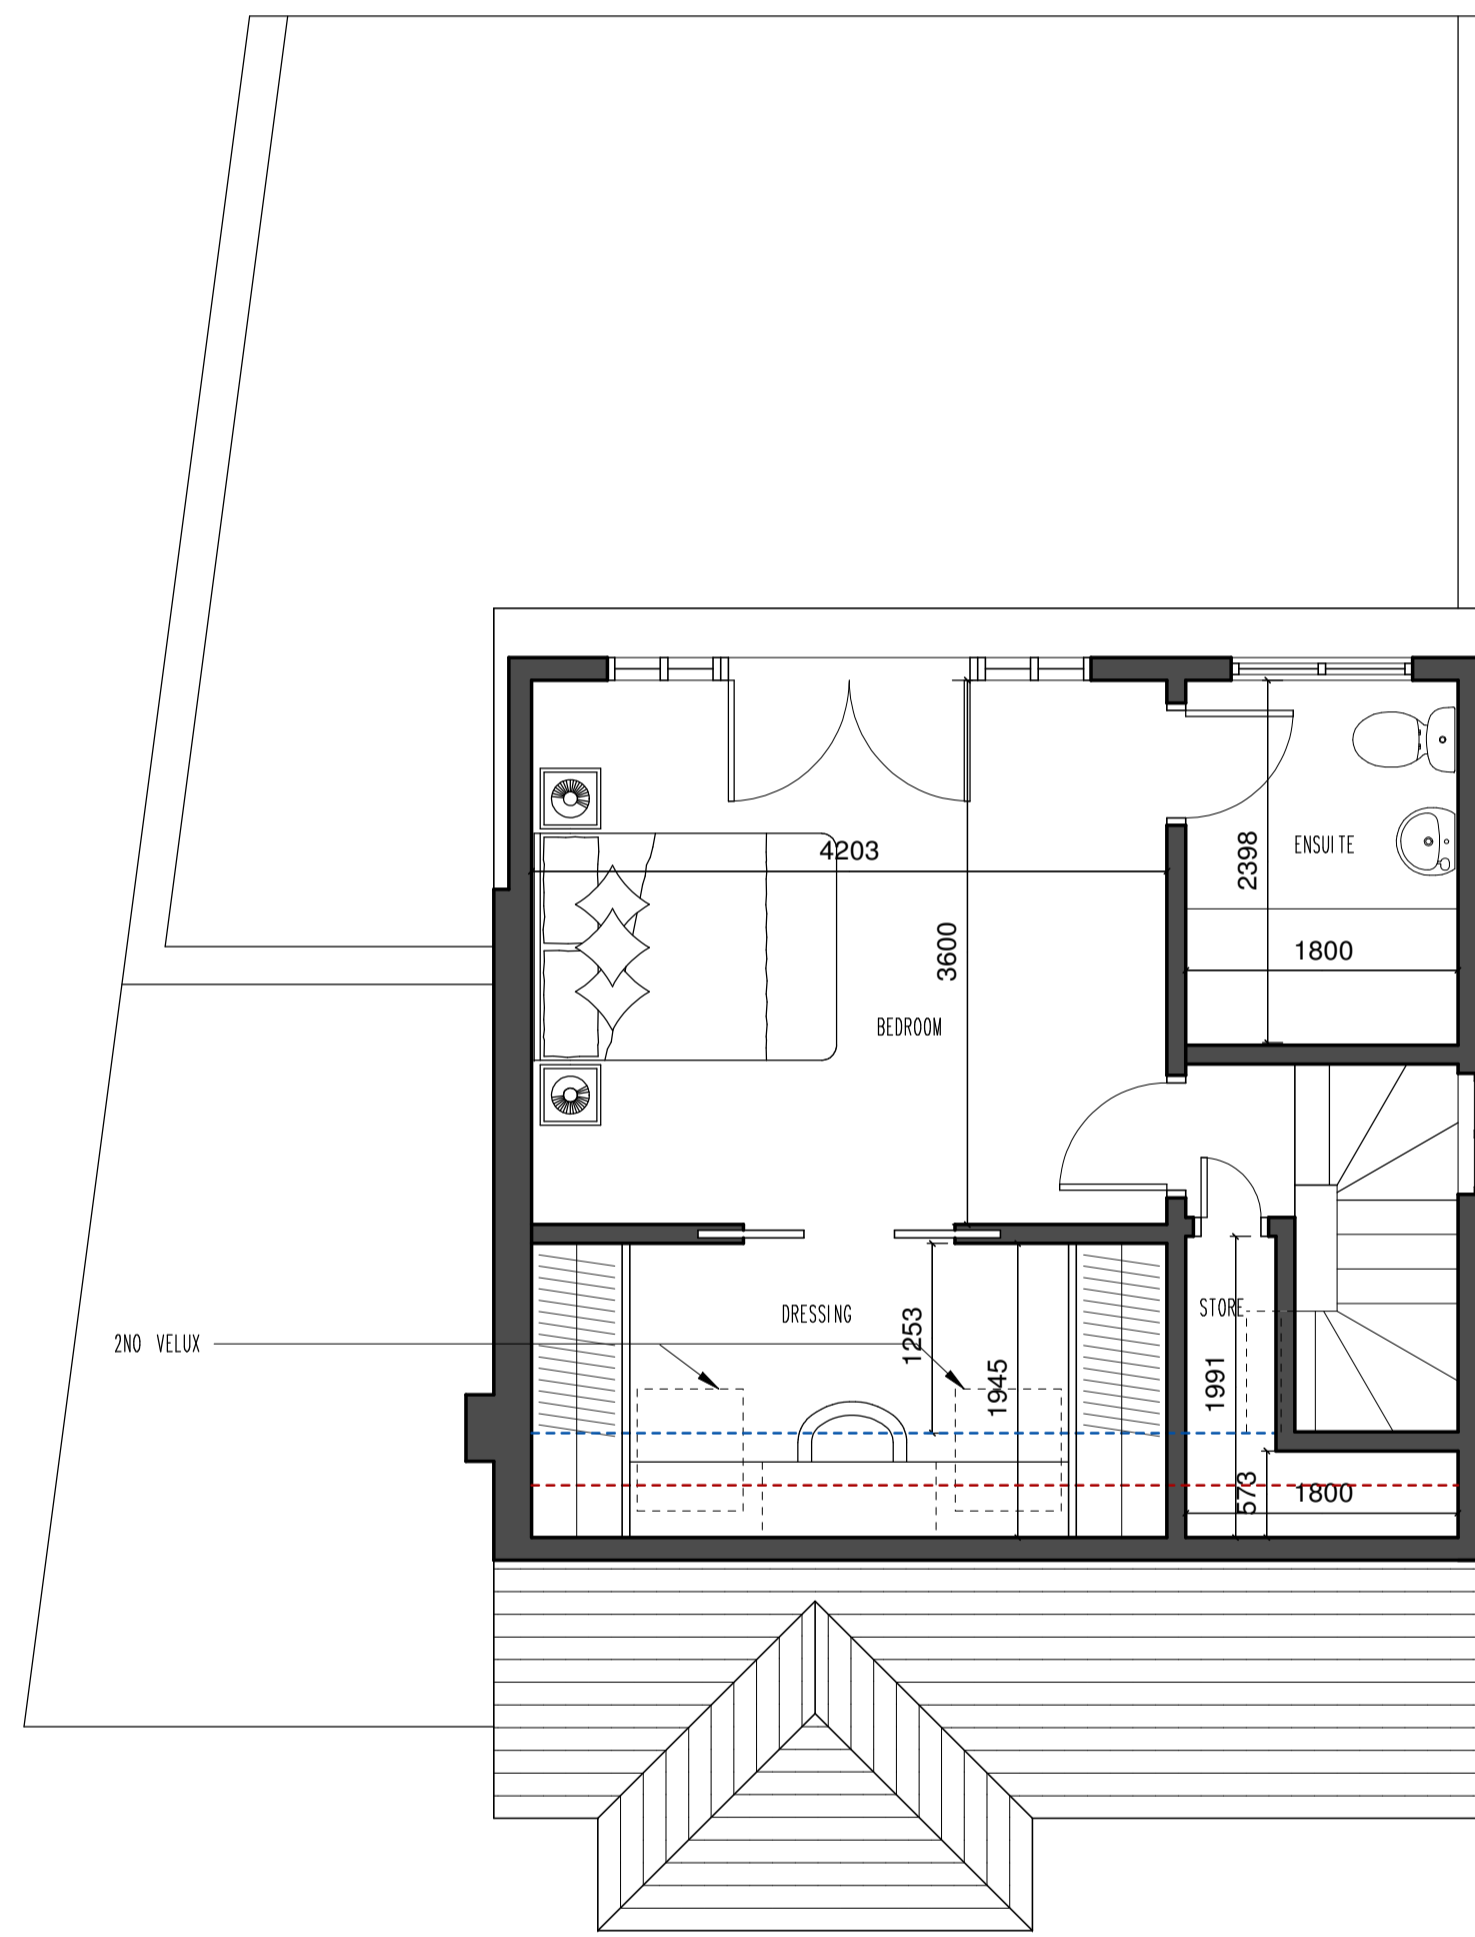

PROPOSED LOFT PLAN

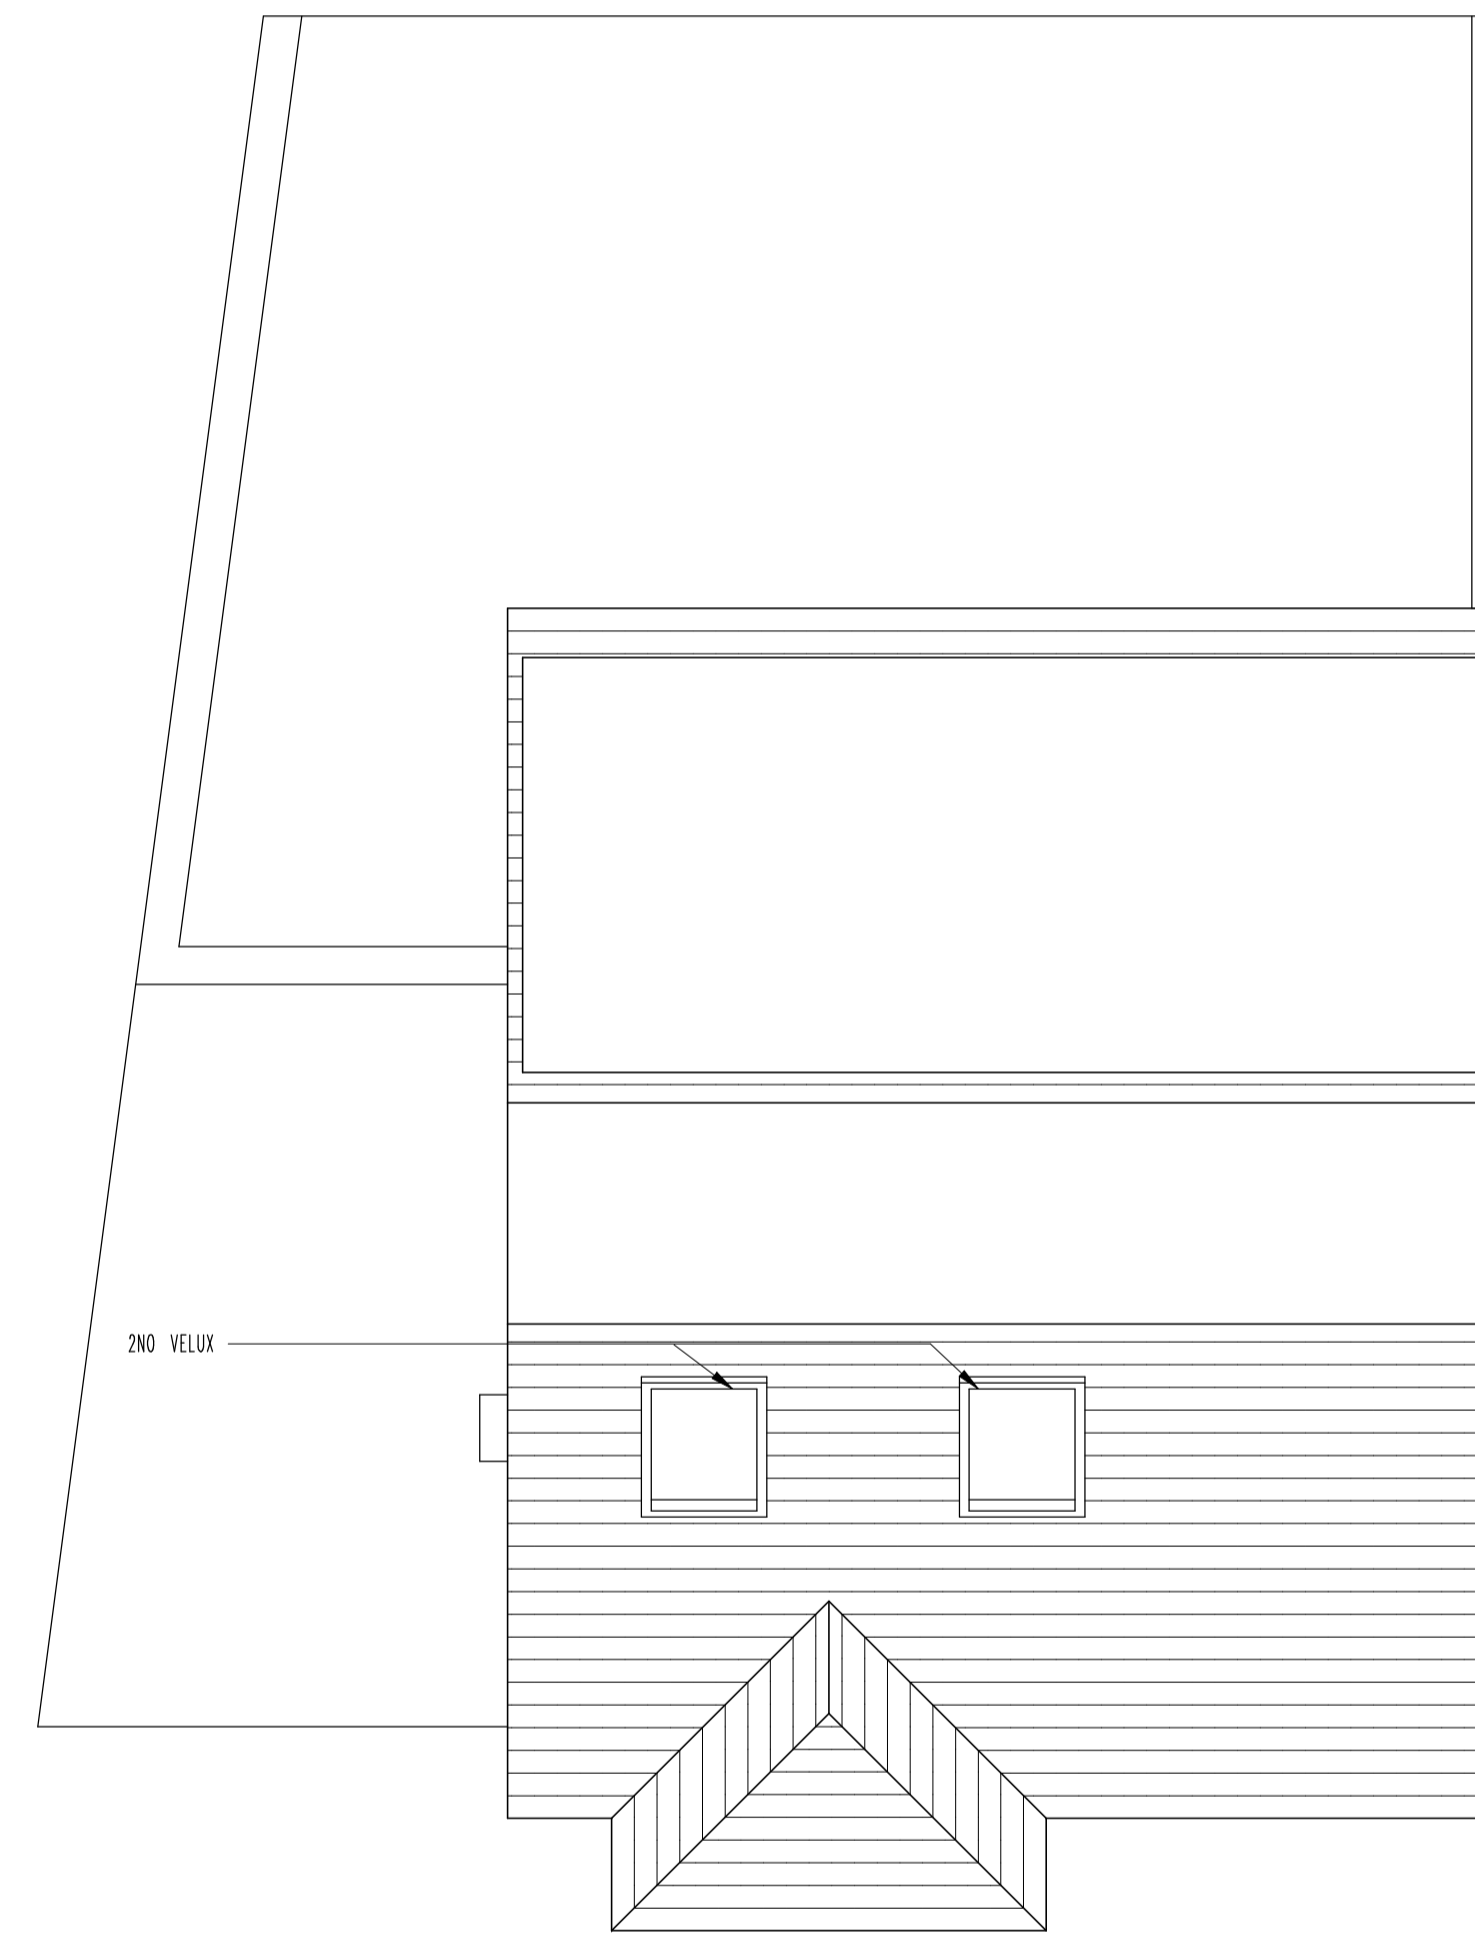

PROPOSED ROOF PLAN

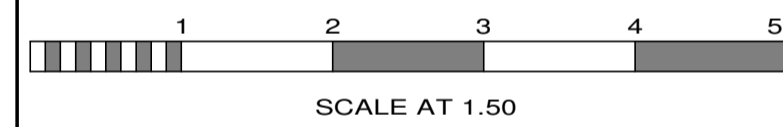

No.	Date	By	Contents
Revisions			

Site Address
 49 SUMMIT WAY
 BARNET
 N14 7NN

Job Title
 LOFT CONVERSION

Drawing Title
 PROPOSED PLANS

Scale	1:50	Date	03/24	Drawn by	AJC
-------	------	------	-------	----------	-----

Alan Cox
 associates
 Architectural & Planning Consultants
 TEL: 020 - 8440 - 7777
 FAX: 020 - 8364 - 9556

Proj. No.	529224 002	Rev.	-
-----------	------------	------	---