


EXISTING SIDE ELEVATION

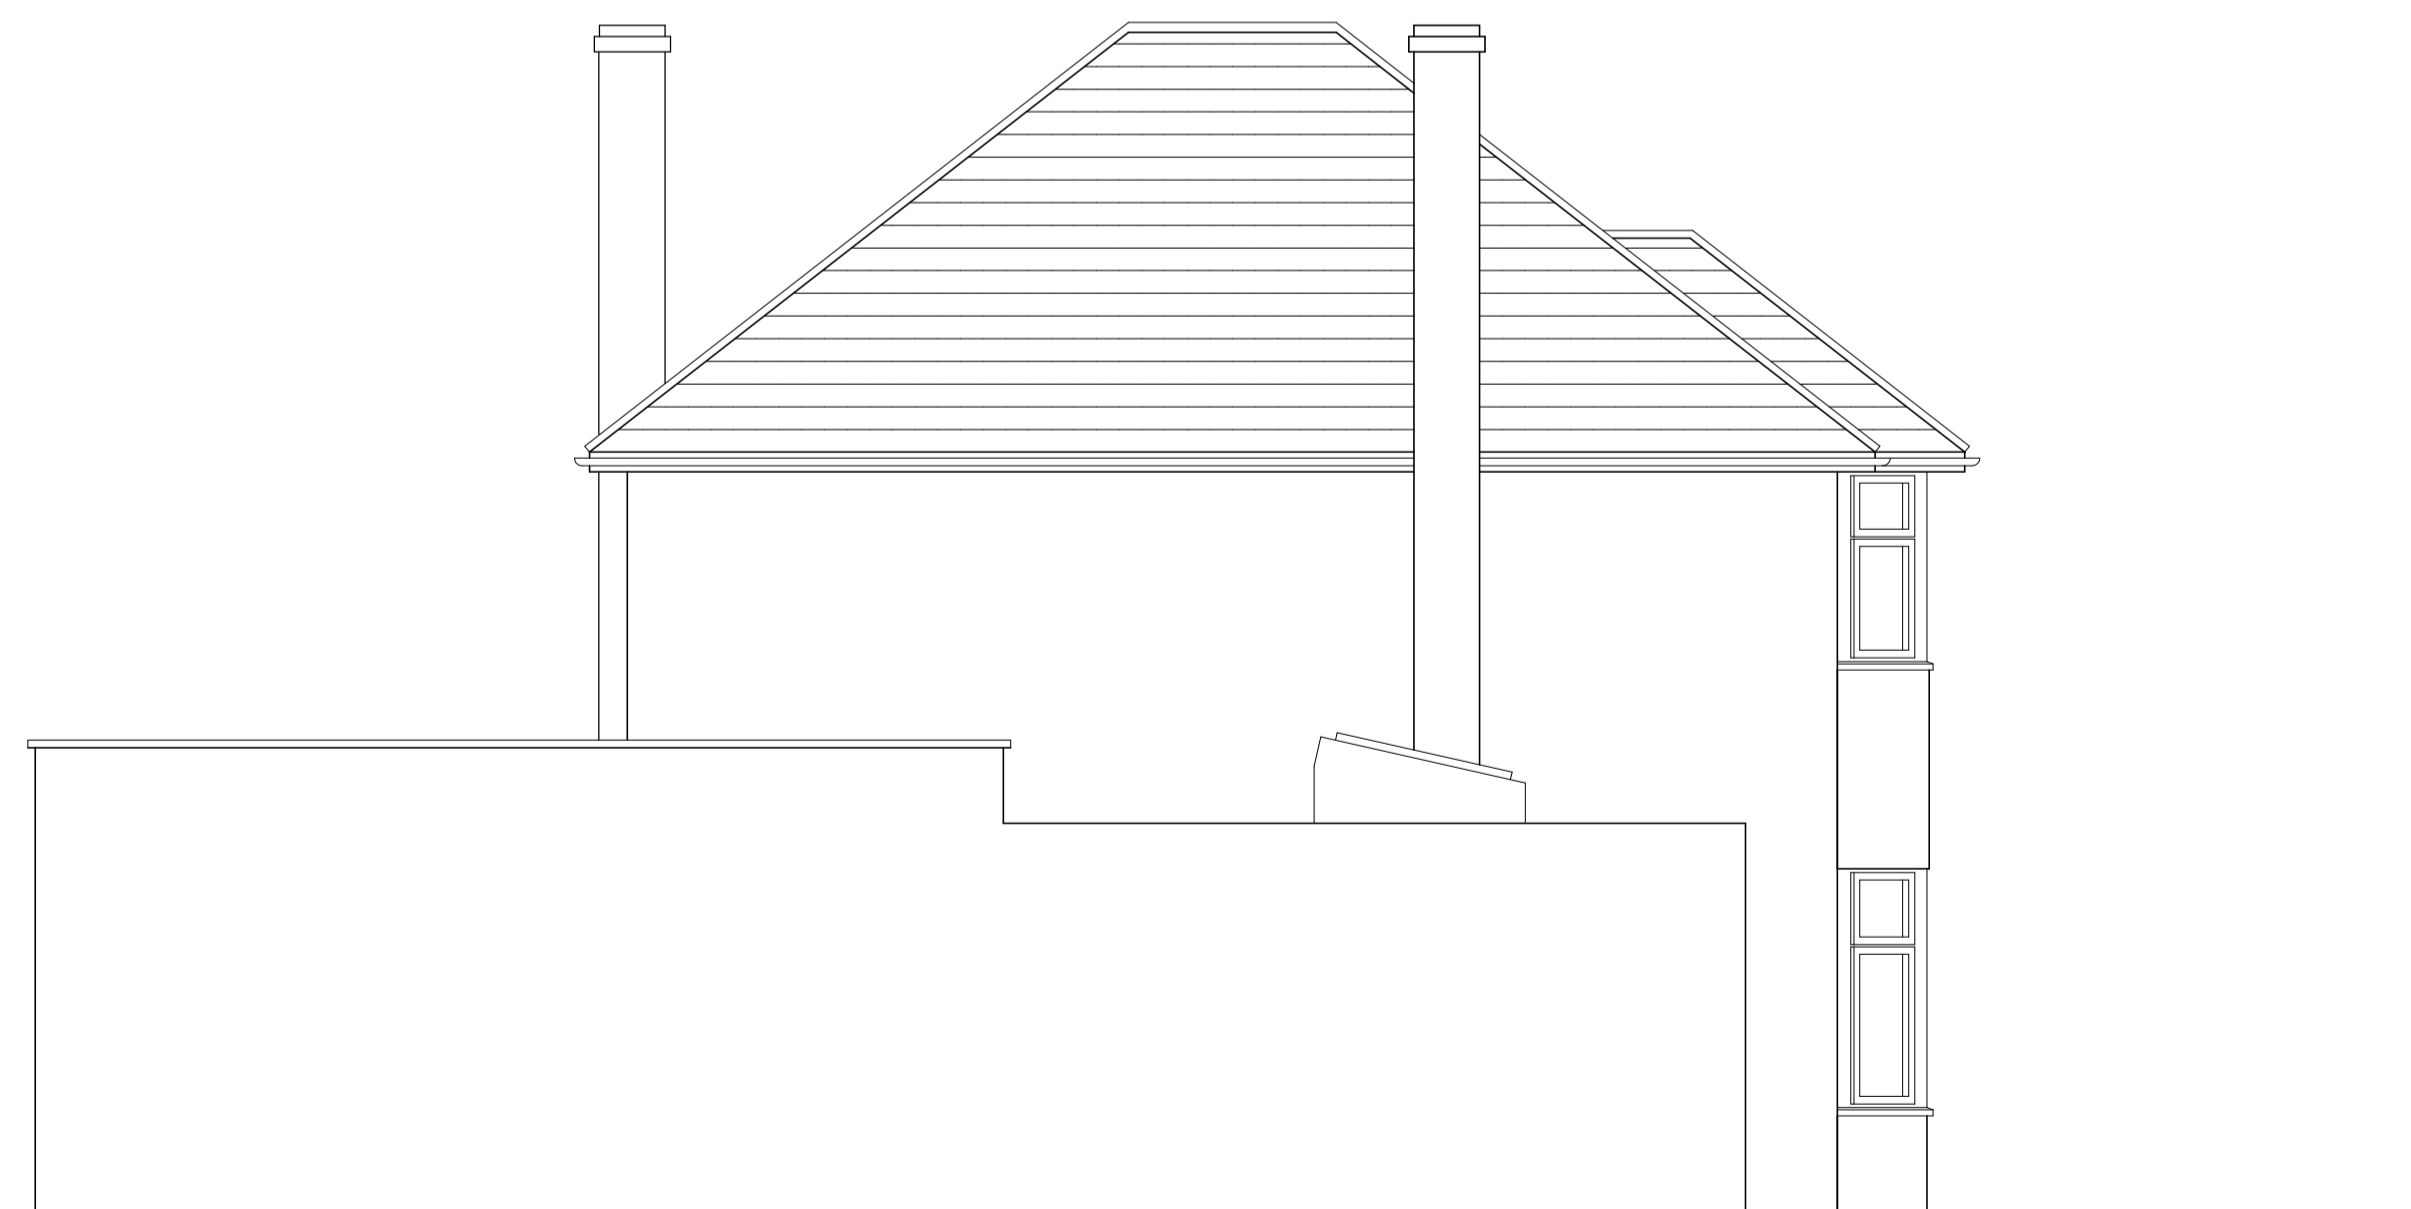


EXISTING REAR ELEVATION



EXISTING SIDE ELEVATION



EXISTING FRONT ELEVATION

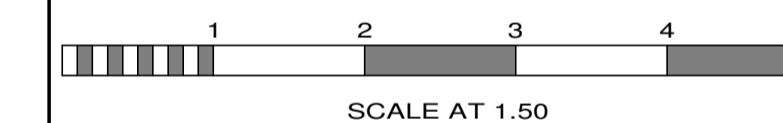

No.	Date	By	Contents
Revisions			

Site Address
 49 SUMMIT WAY
 BARNET
 N14 7NN

Job Title
 LOFT CONVERSION

Drawing Title
 EXISTING ELEVATIONS

Scale 1:50 Date 03/24 Drawn by AJC

Alan Cox
 associates
 Architectural & Planning Consultants
 TEL: 020 - 8440 - 7777
 FAX: 020 - 8364 - 9556

Drawn by 529224 003 Rev. -