



NOTES
 THIS DRAWING IS THE SUBJECT OF
 COPYRIGHT AND DESIGN RIGHTS
 AND SHALL NOT BE REPRODUCED,
 LOANED, COPIED OR SUBMITTED
 TO ANY OTHER PARTY WITHOUT
 CONSENT.

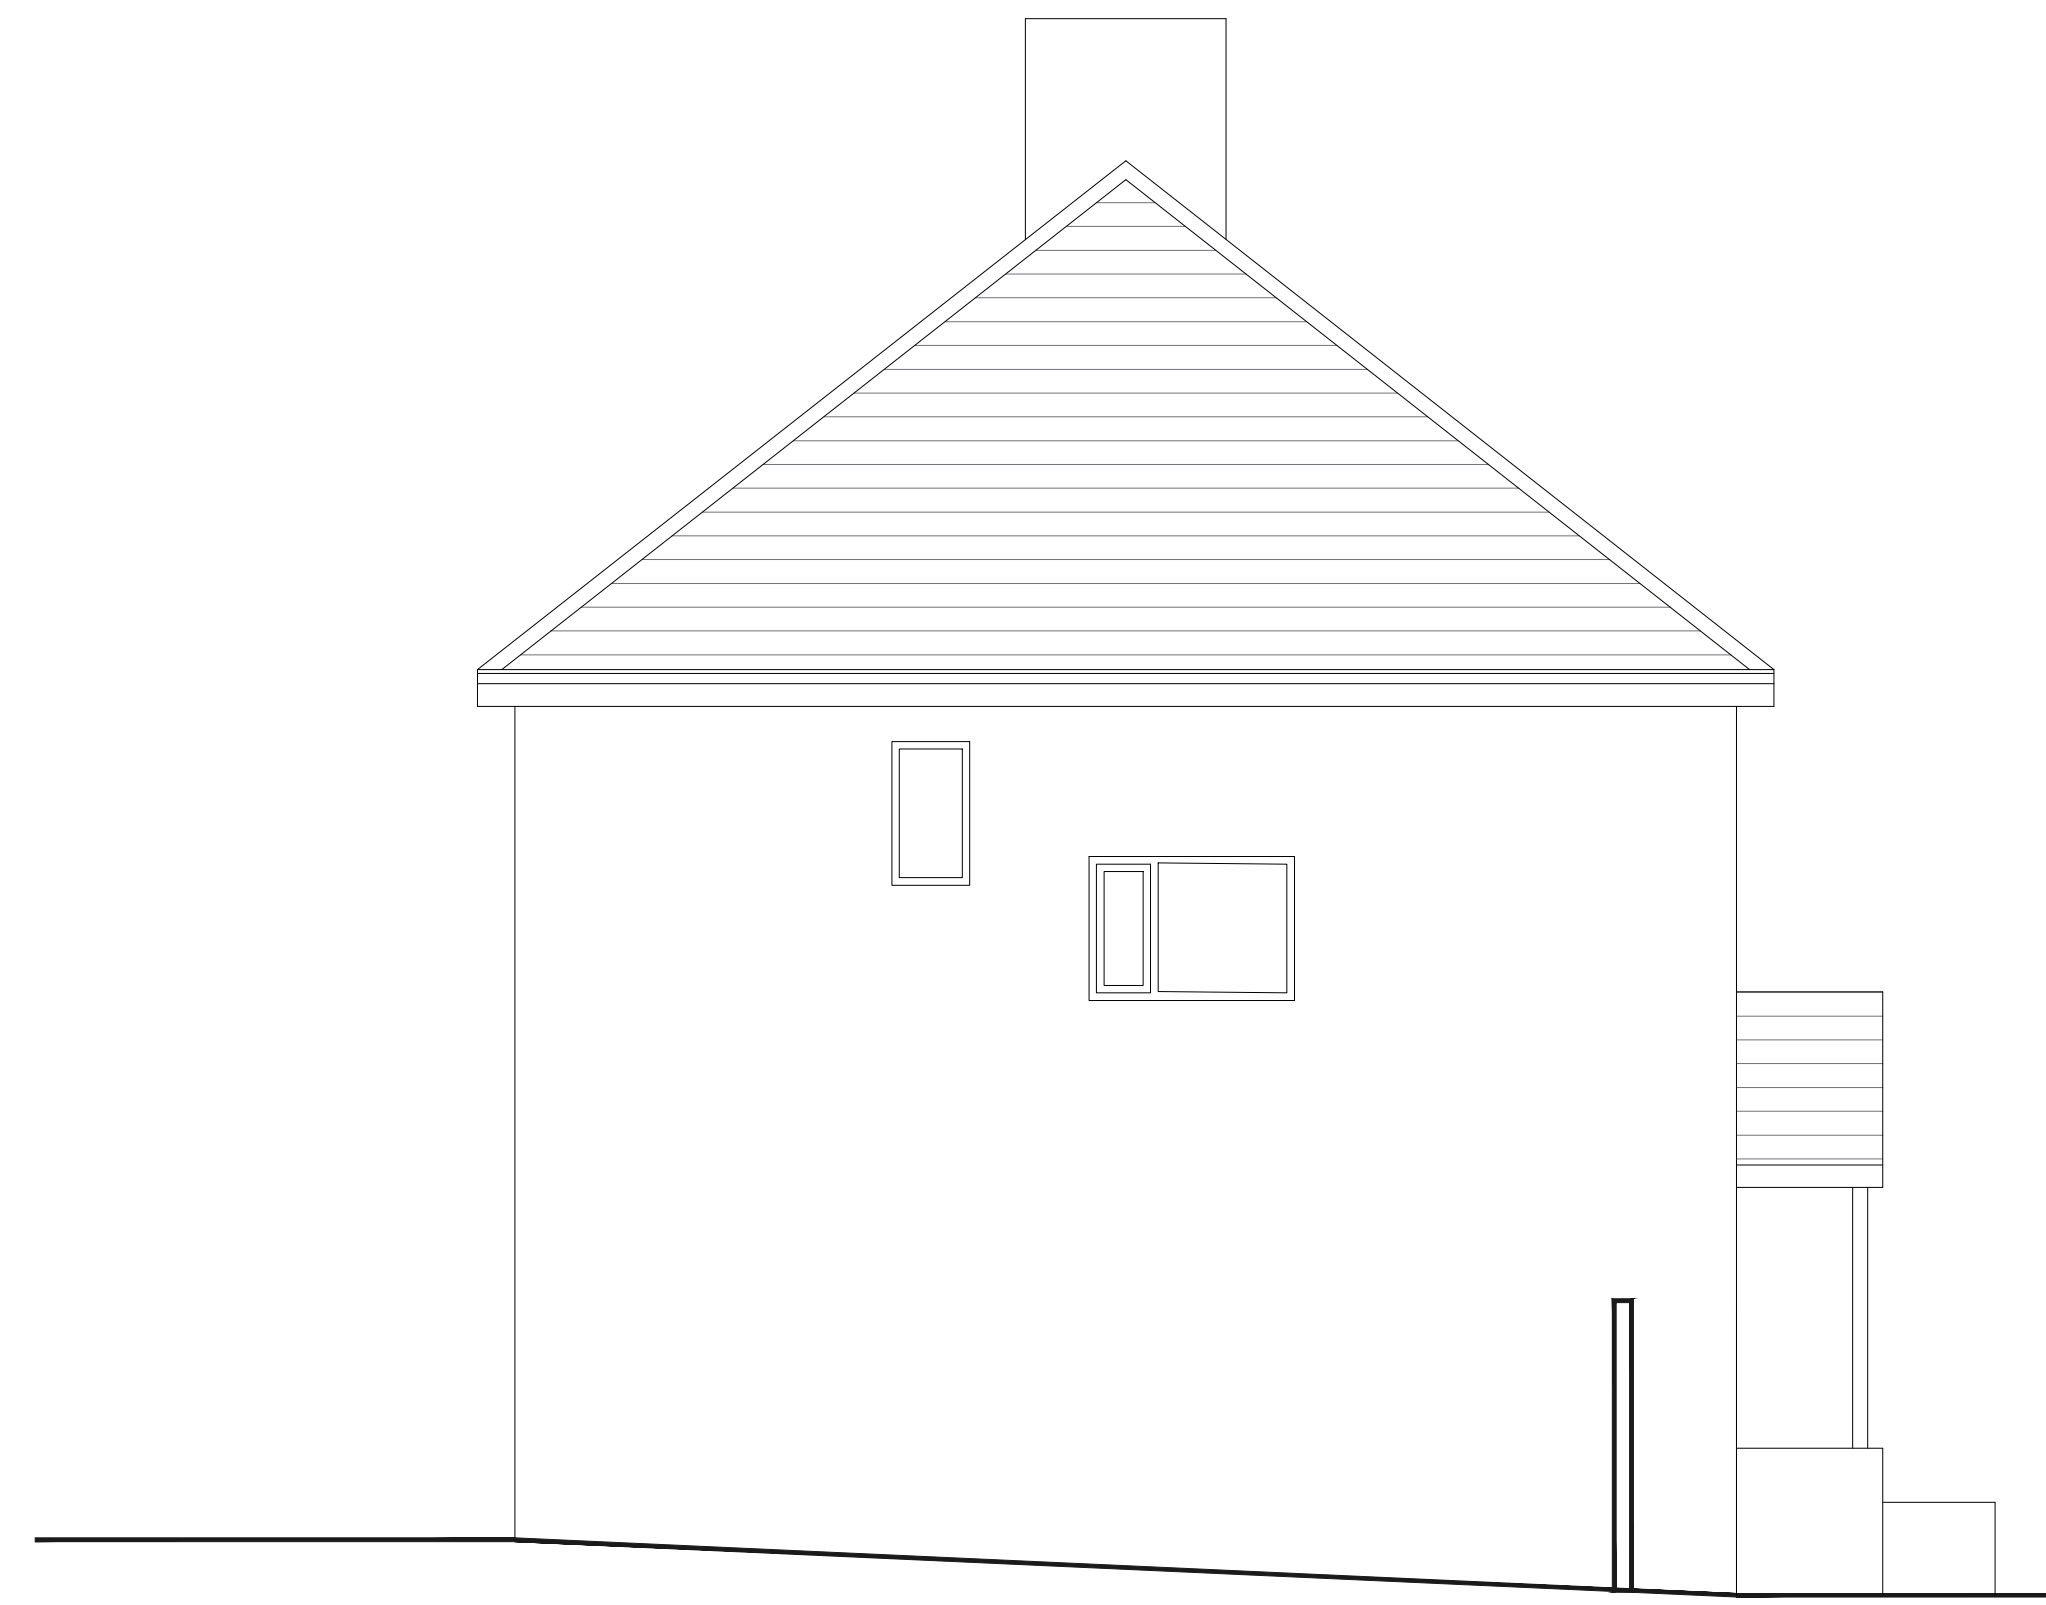


EXISTING FRONT ELEVATION

SCALE 1:50 @ A1 & 1:100 @ A3

 



EXISTING SIDE ELEVATION 1

SCALE 1:50 @ A1 & 1:100 @ A3

 


EXISTING REAR ELEVATION

SCALE 1:50 @ A1 & 1:100 @ A3

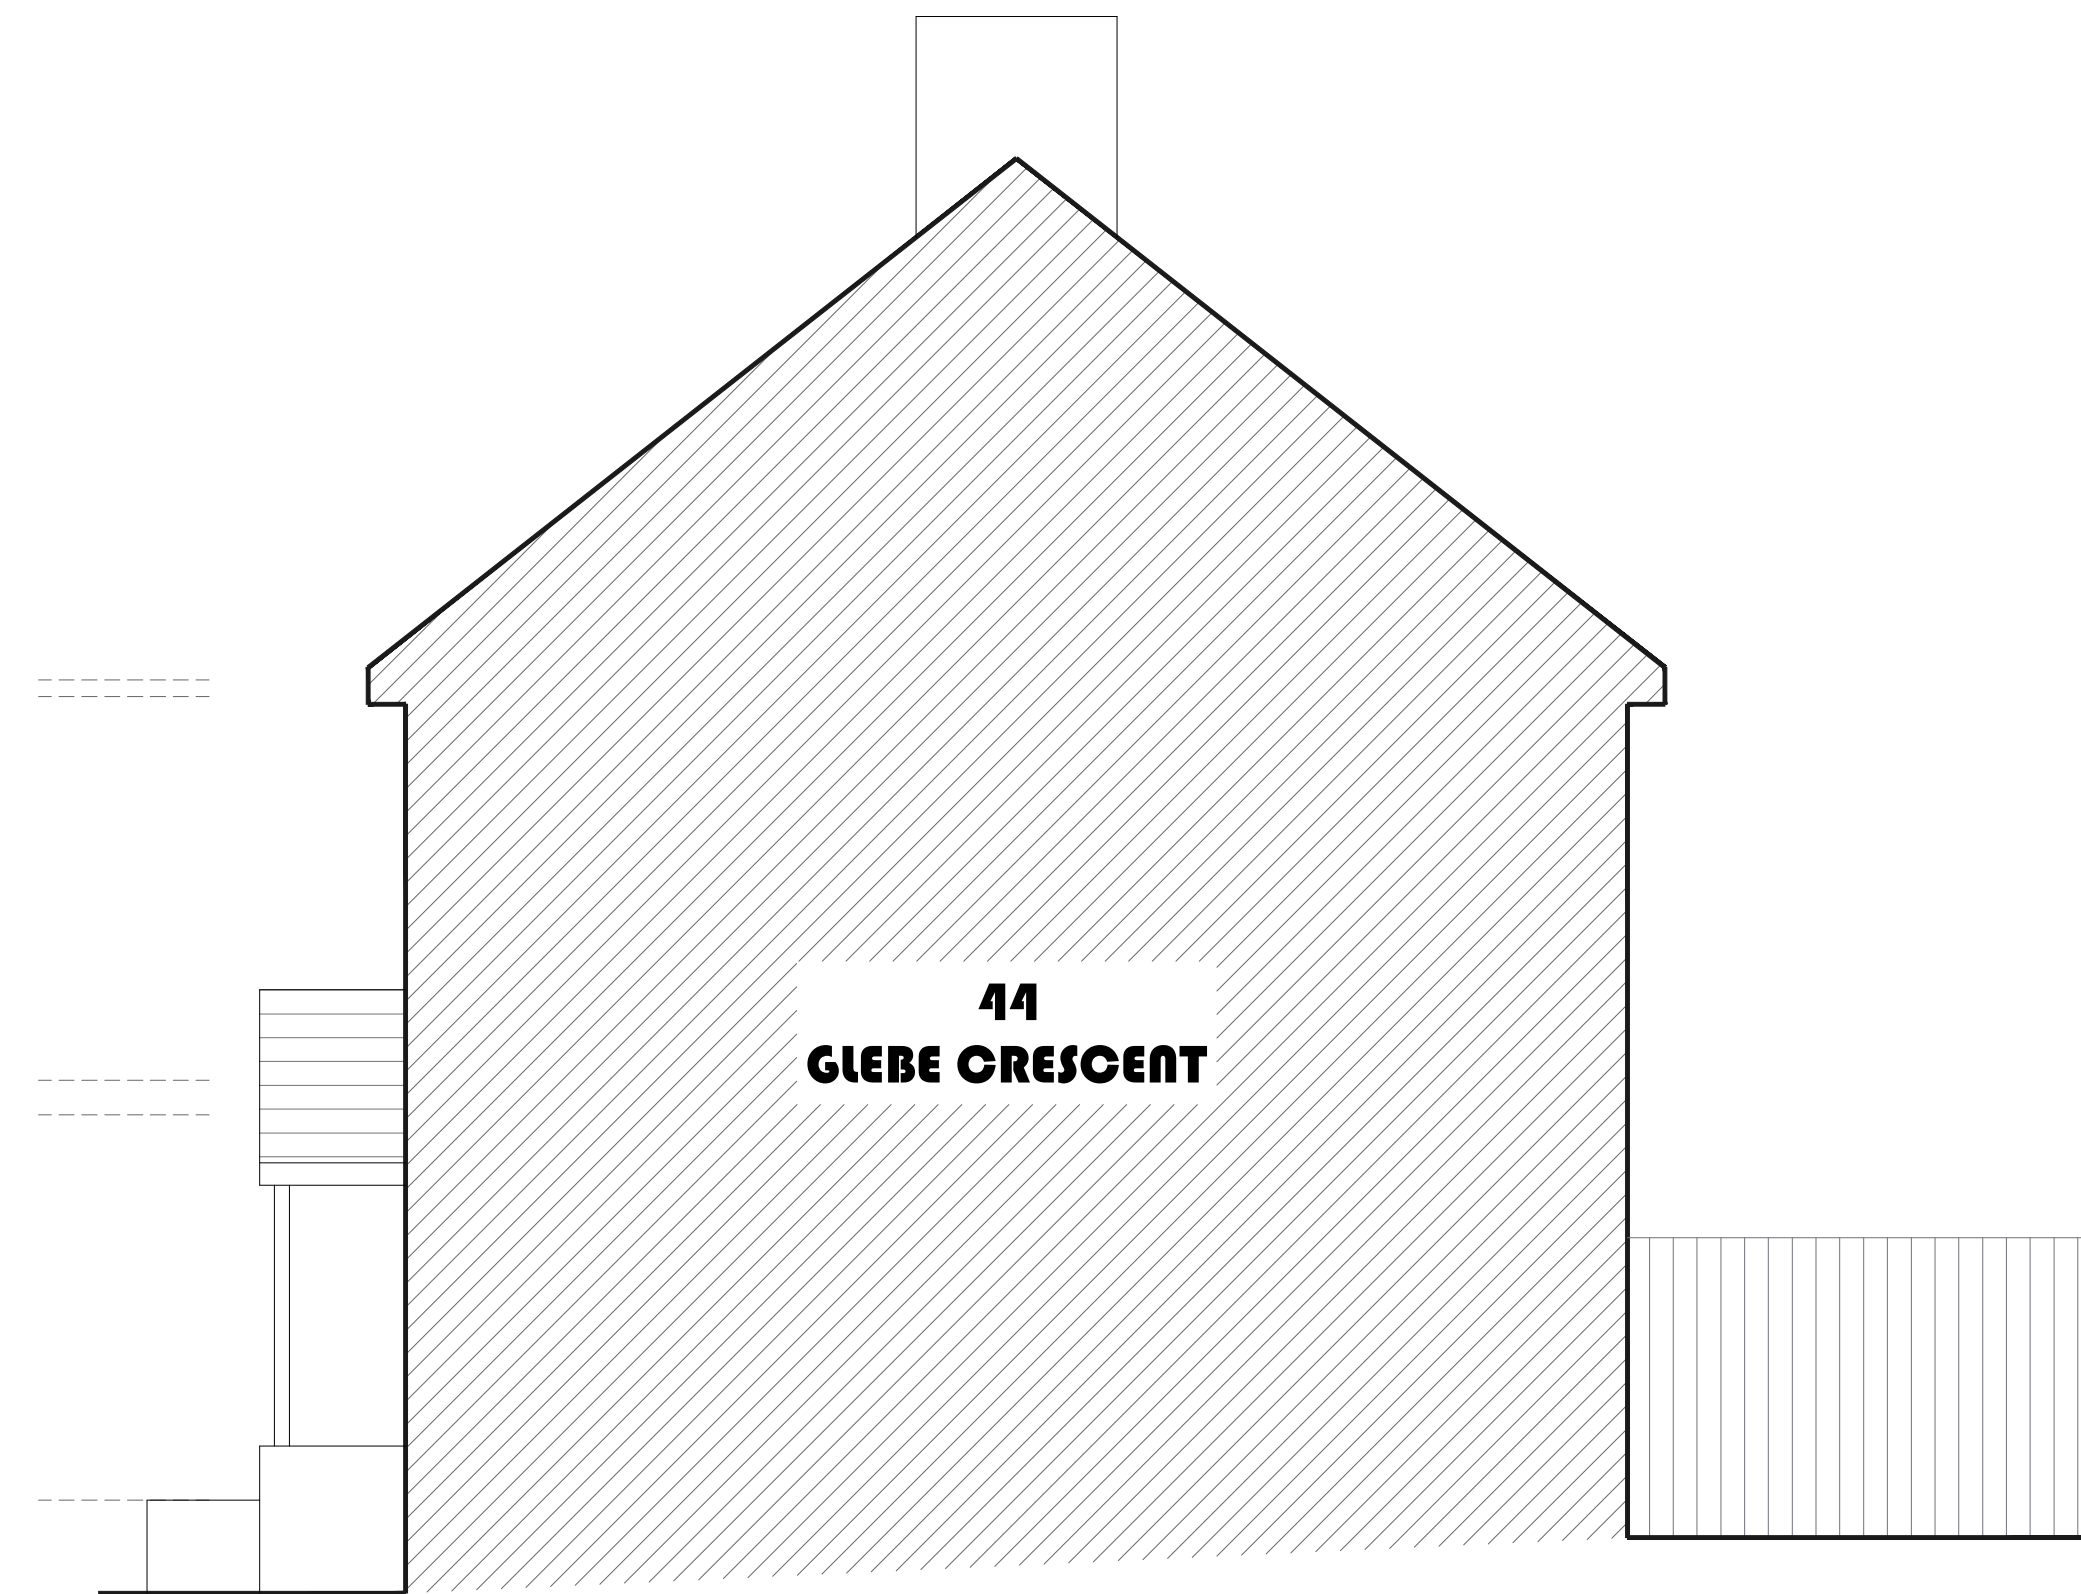 

EXISTING SIDE ELEVATION 2 (AS SEEN FROM 44 GLEBE CRESCENT)

SCALE 1:50 @ A1 & 1:100 @ A3

 

NO. DR. INFO
 DATE

REVISION

PROJECT
 42 GLEBE CRESCENT,
 LONDON,
 NW4 1BU

CLIENT

DRAWING TITLE
 EXISTING ELEVATIONS

SCALE 1:50 1:100
 SIZE A1 A3

JOB NO. 202423

STAGE P

DWG NO. 202423.P.301

REVISION 0

DATE APRIL 2024

DRAWN MB

CHECKED MB

