





NOTES
 THIS DRAWING IS THE SUBJECT OF
 COPYRIGHT AND DESIGN RIGHTS
 AND SHALL NOT BE REPRODUCED,
 LOANED, COPIED OR SUBMITTED
 TO ANY OTHER PARTY WITHOUT
 CONSENT.

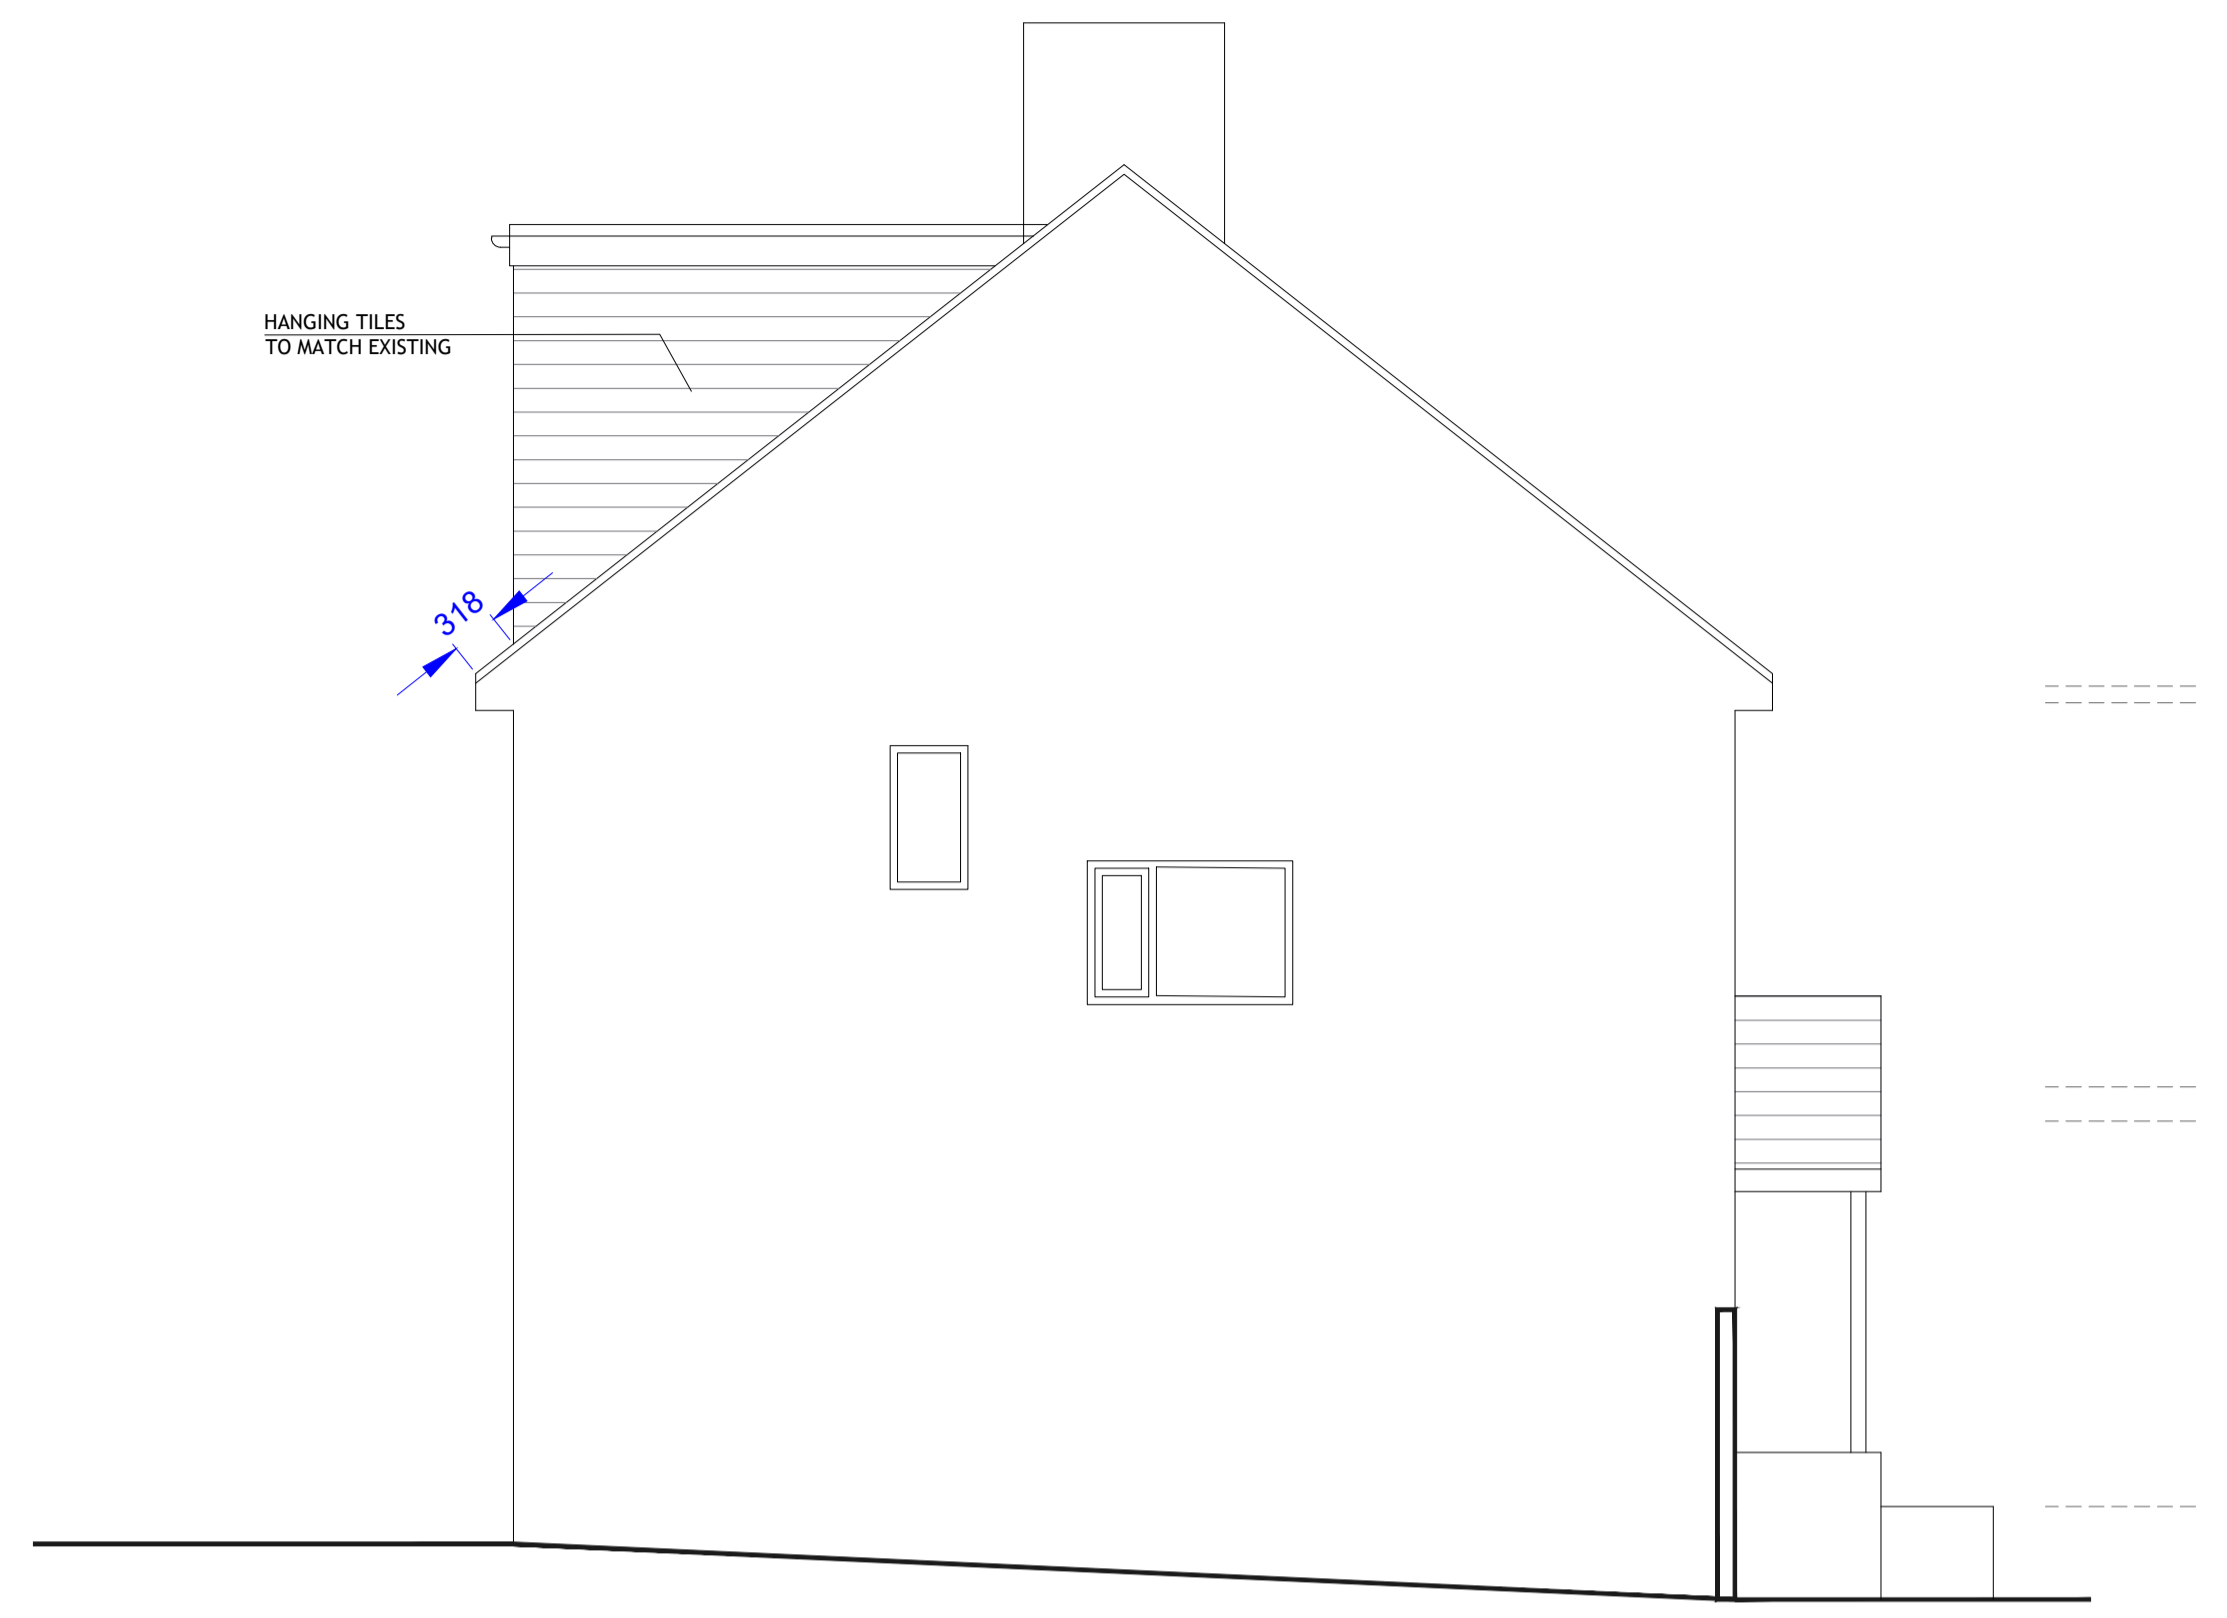



PROPOSED FRONT ELEVATION
 SCALE 1:50 @ A1 & 1:100 @ A3

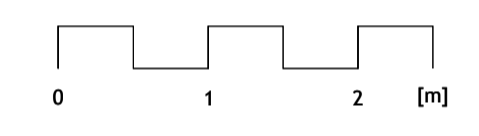


PROPOSED SIDE ELEVATION 1
 SCALE 1:50 @ A1 & 1:100 @ A3

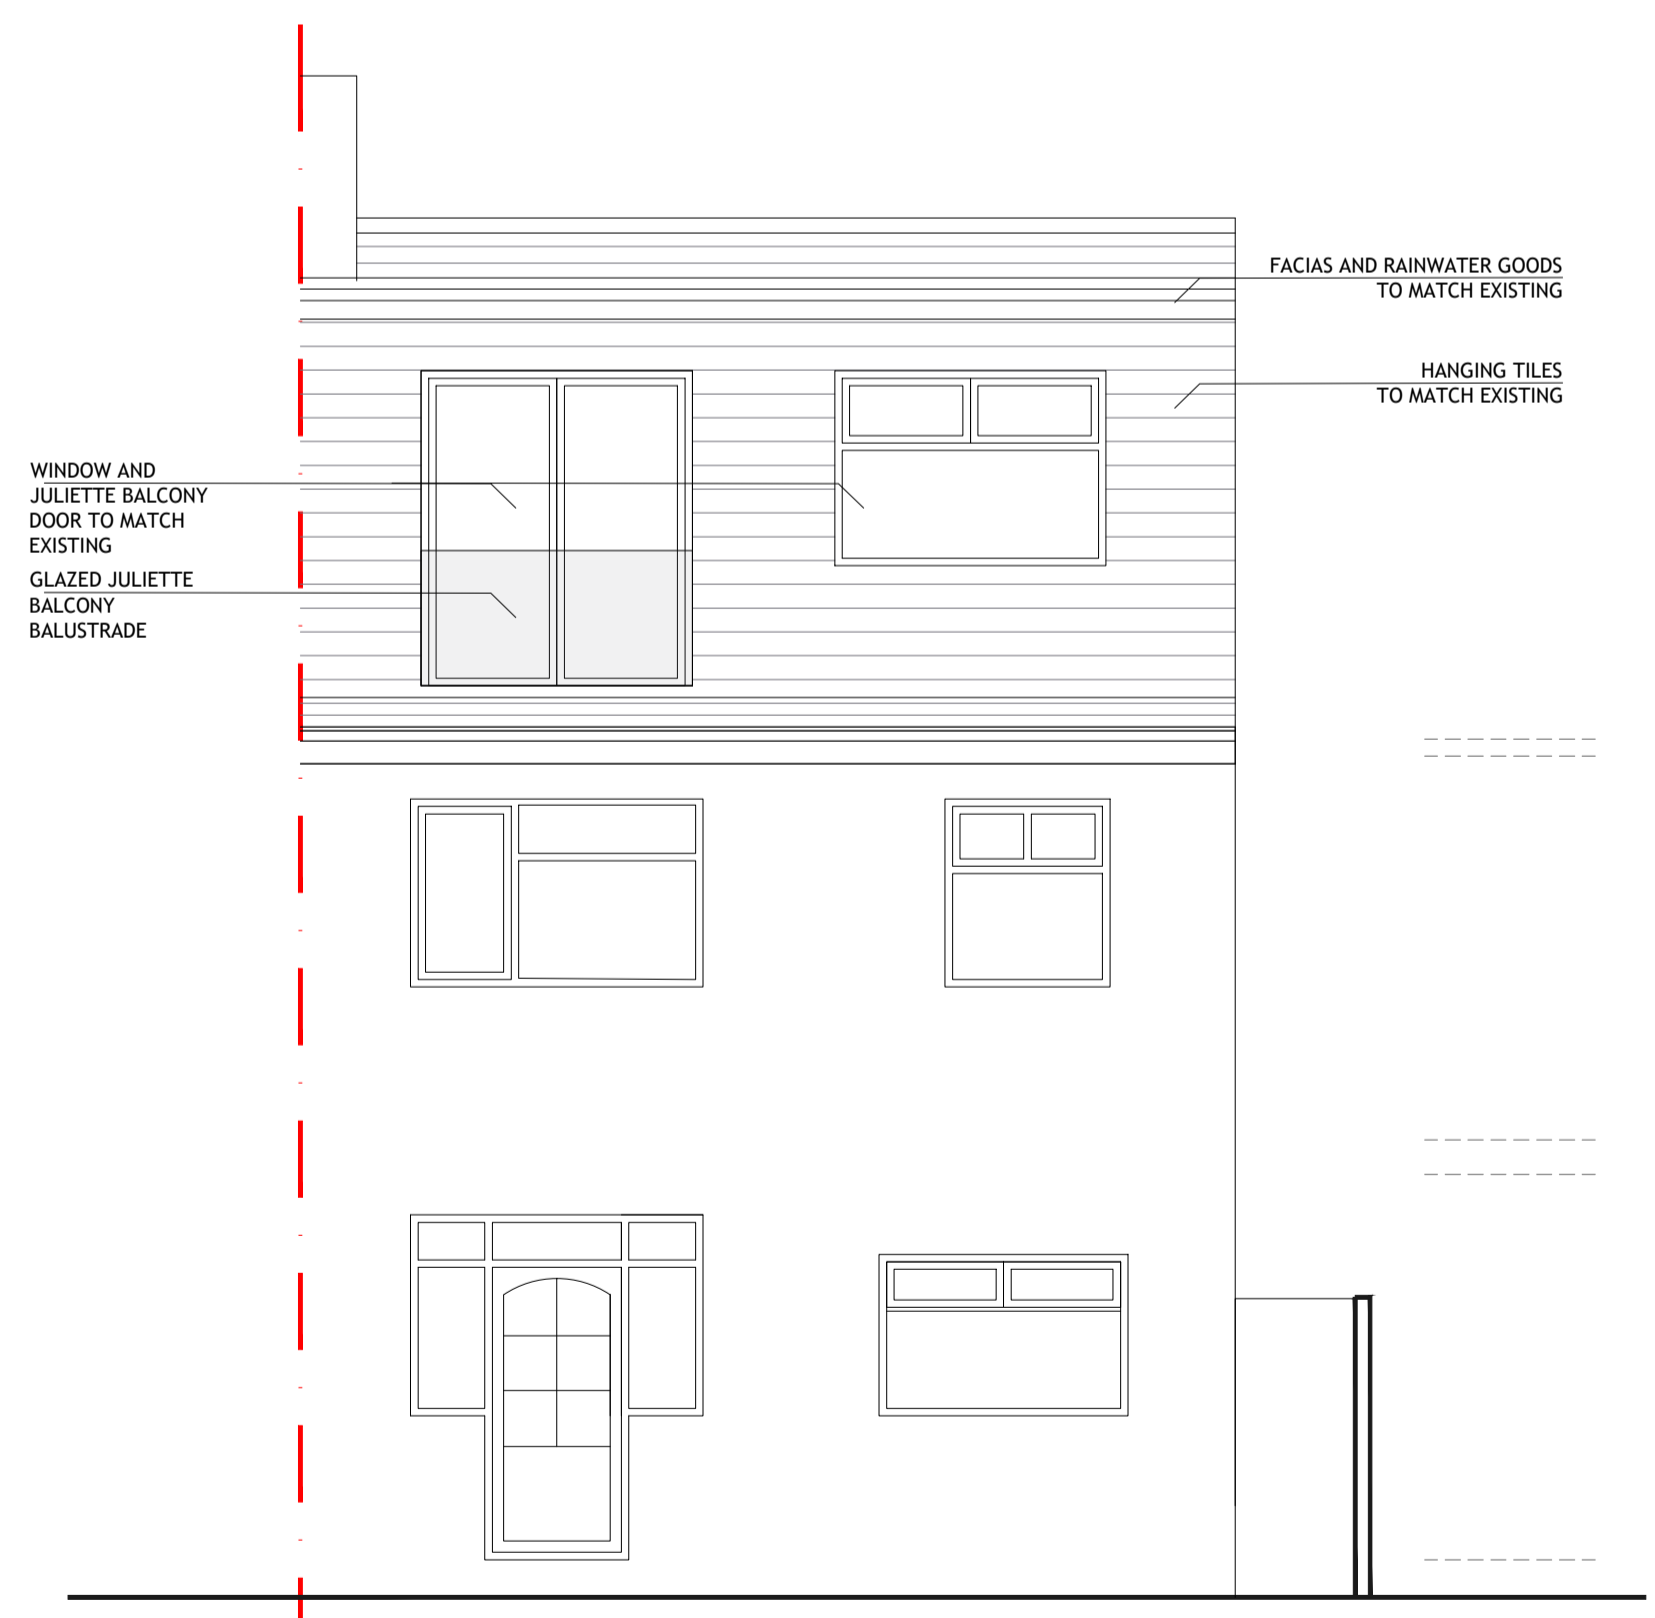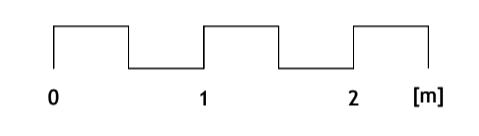

PROPOSED REAR ELEVATION
 SCALE 1:50 @ A1 & 1:100 @ A3

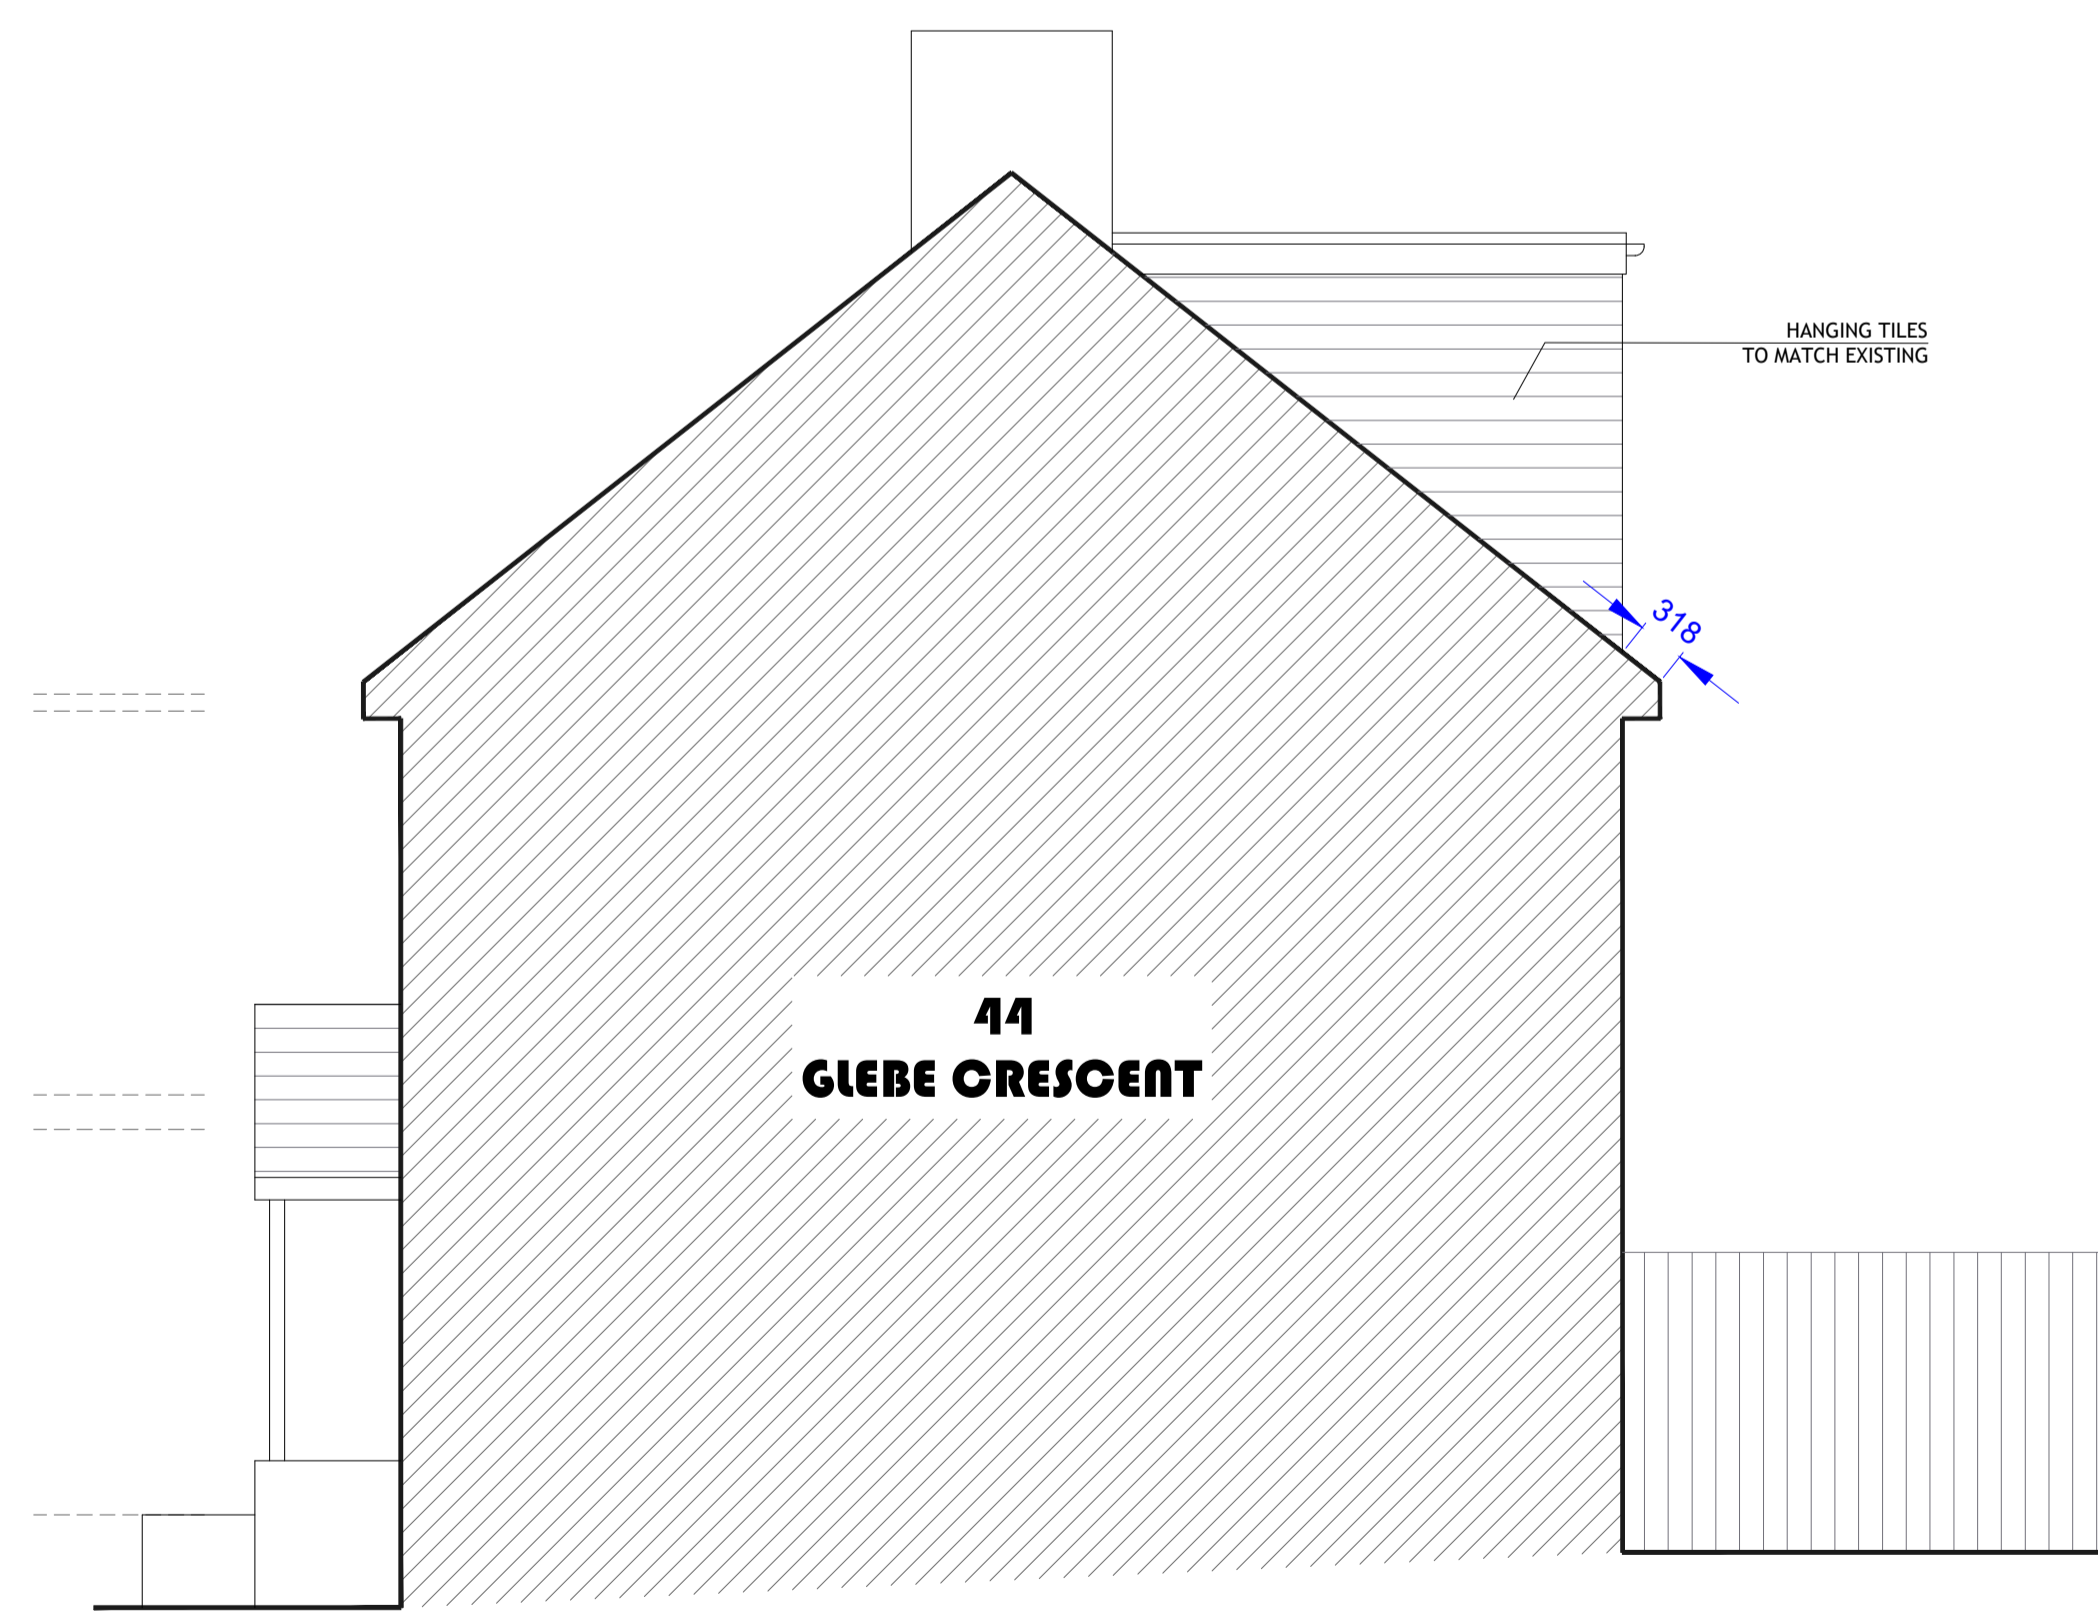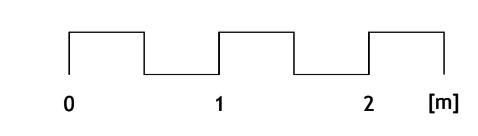

PROPOSED SIDE ELEVATION 2 (AS SEEN FROM 44 GLEBE CRESCENT)
 SCALE 1:50 @ A1 & 1:100 @ A3

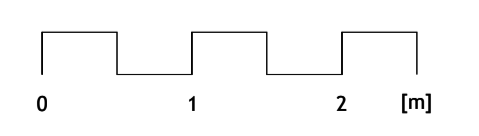

NO.	DR.	INFO
		DATE
		REVISION
PROJECT		
42 GLEBE CRESCENT, LONDON, NW4 1BU		
CLIENT		
DRAWING TITLE		
PROPOSED ELEVATIONS		
SCALE	1:50	1:100
SIZE	A1	A3
JOB NO.	202423	
STAGE	P	
DWG NO.	202423.P.302	
REVISION	0	
DATE	APRIL 2024	
DRAWN	MB	
CHECKED	MB	