
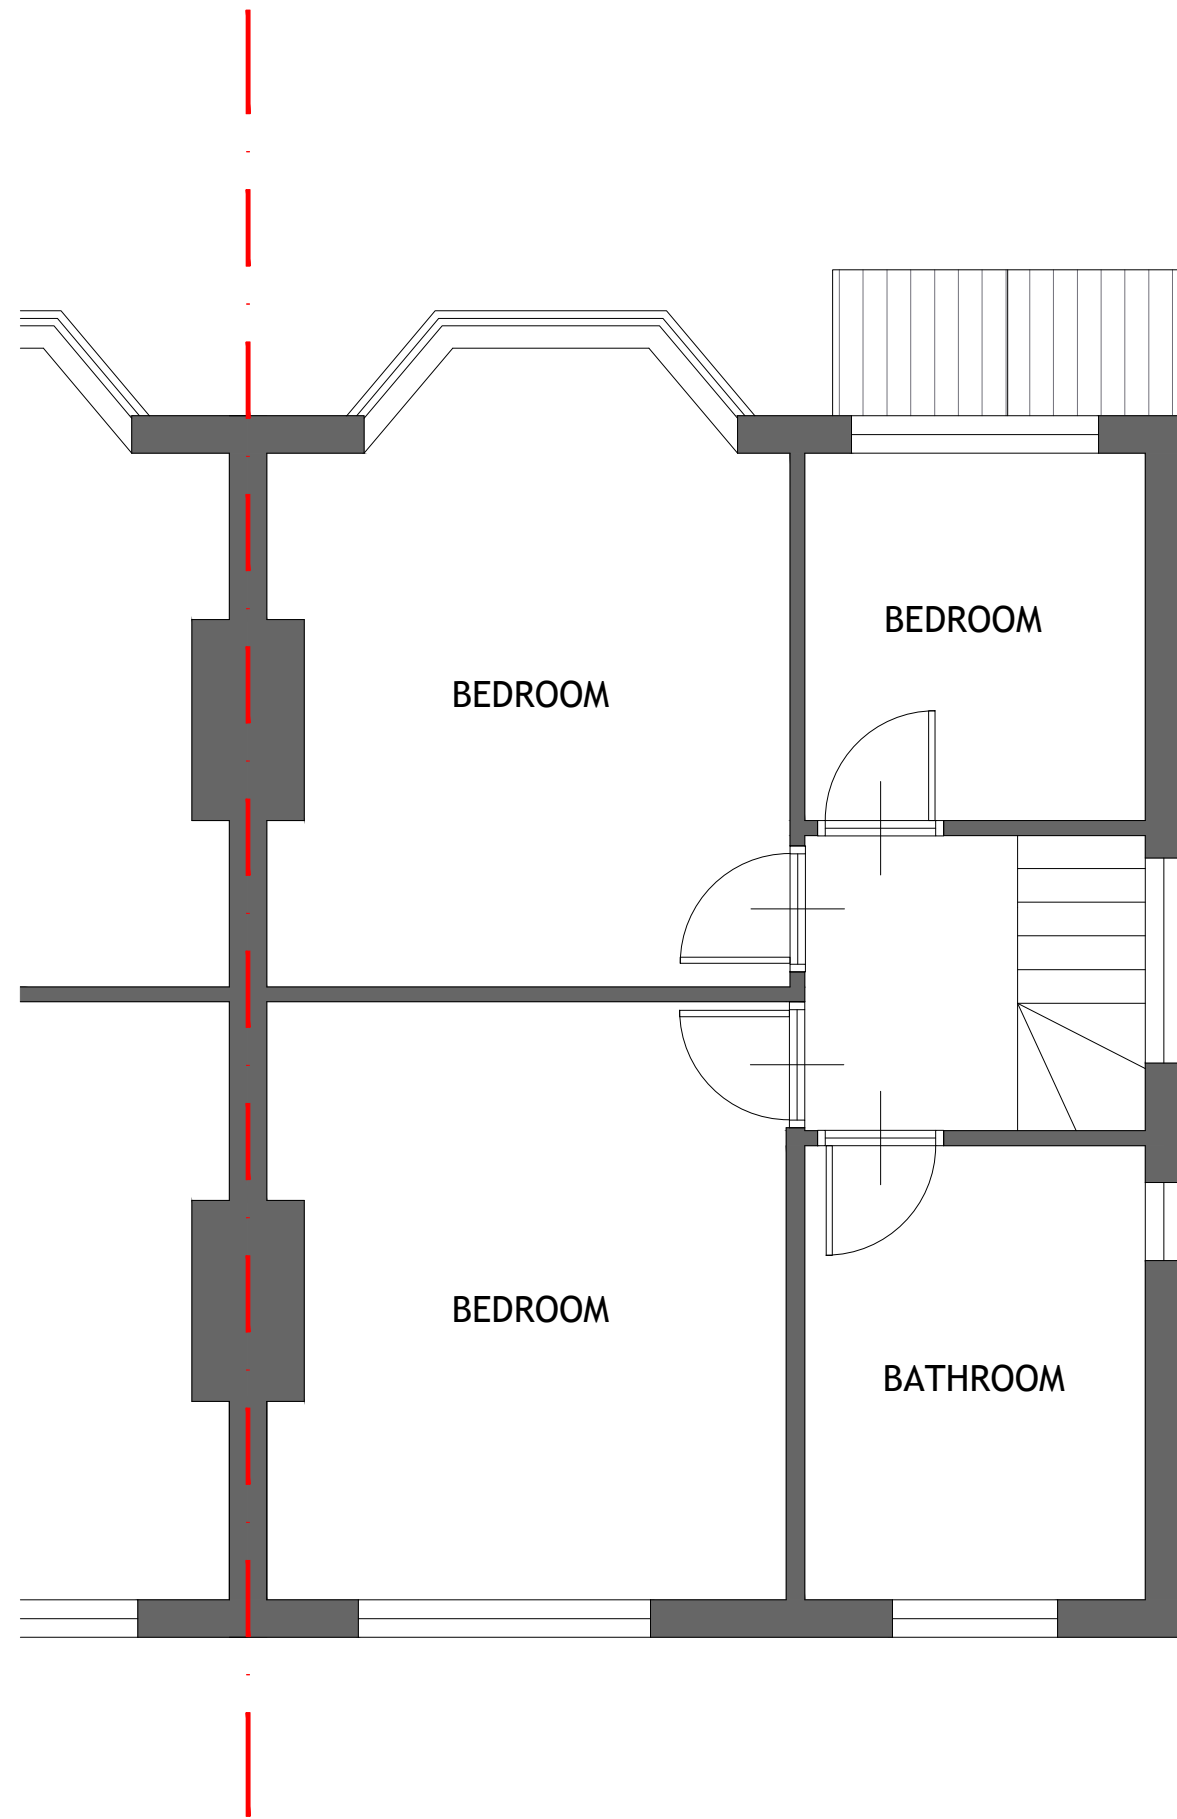




### EXISTING GROUND FLOOR PLAN

SCALE 1:50 @ A1 & 1:100 @ A3

 



### EXISTING FIRST FLOOR PLAN

SCALE 1:50 @ A1 & 1:100 @ A3

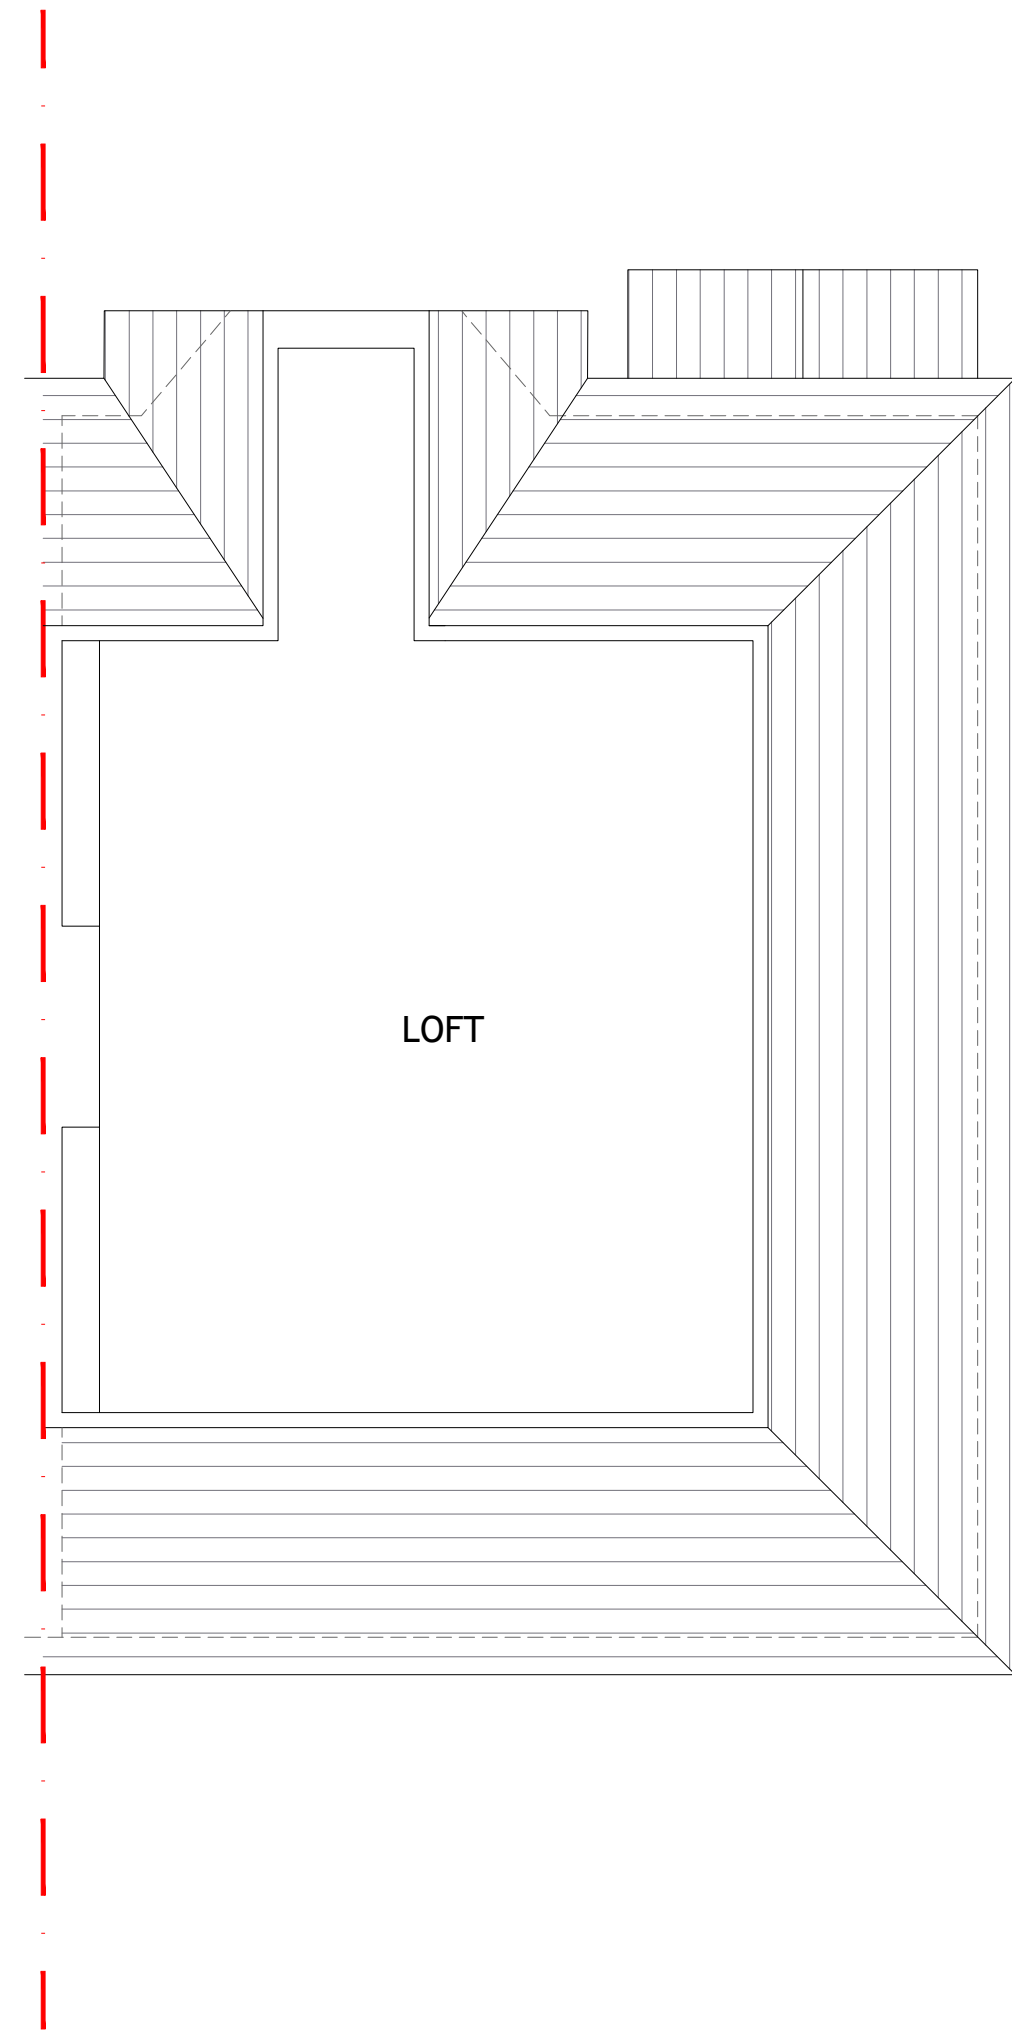 


### EXISTING LOFT PLAN

SCALE 1:50 @ A1 & 1:100 @ A3

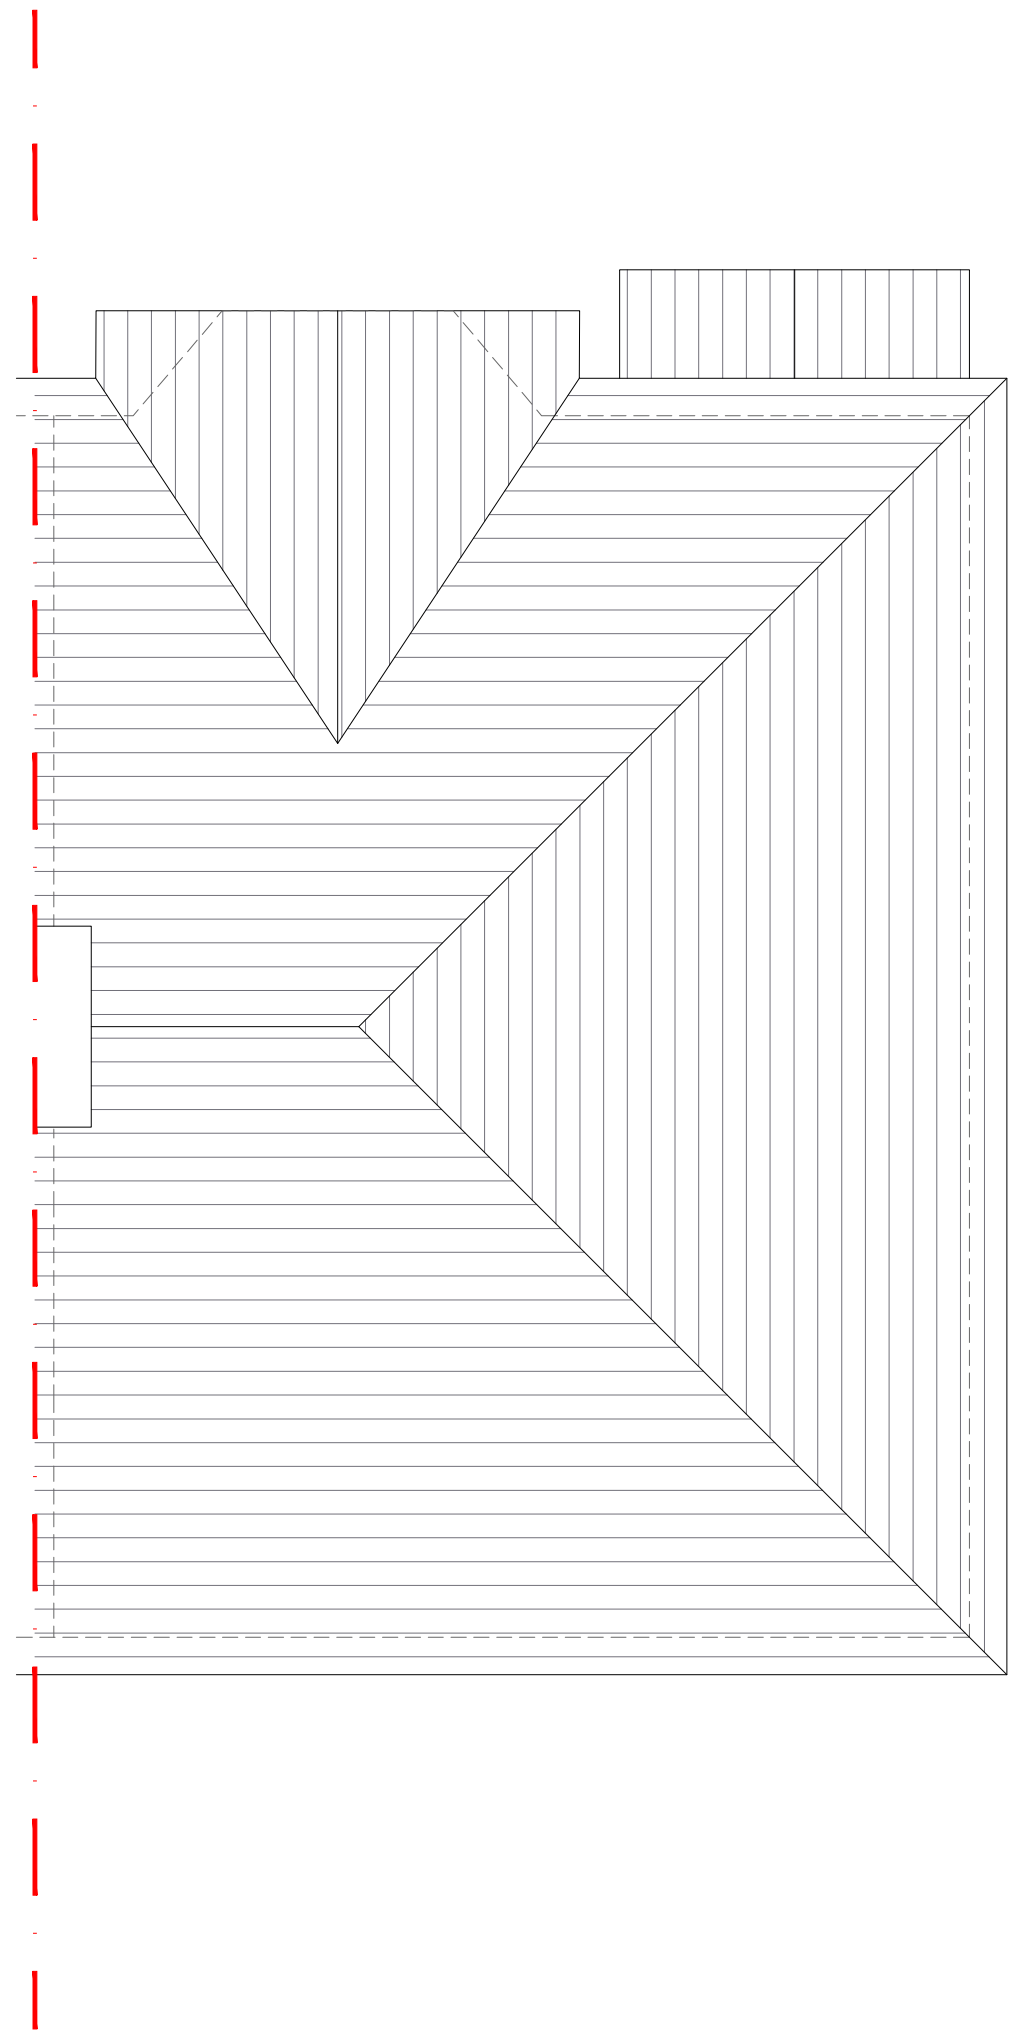 

### EXISTING ROOF PLAN

SCALE 1:50 @ A1 & 1:100 @ A3

 

**NOTES**  
THIS DRAWING IS THE SUBJECT OF  
COPYRIGHT AND DESIGN RIGHTS  
AND SHALL NOT BE REPRODUCED,  
LOANED, COPIED OR SUBMITTED  
TO ANY OTHER PARTY WITHOUT  
CONSENT.

NO. DR. INFO  
DATE  
REVISION

**PROJECT**  
42 GLEBE CRESCENT,  
LONDON,  
NW4 1BU  
**CLIENT**

**DRAWING TITLE**  
EXISTING FLOOR PLANS

<b>SCALE</b>	1:50	1:100
<b>SIZE</b>	A1	A3
<b>JOB NO.</b>	202423	
<b>STAGE</b>	P	
<b>DWG NO.</b>	202423.P.101	
<b>REVISION</b>	0	
<b>DATE</b>	APRIL 2024	
<b>DRAWN</b>	MB	
<b>CHECKED</b>	MB	



RIBA Architects  
Registration  
Board