

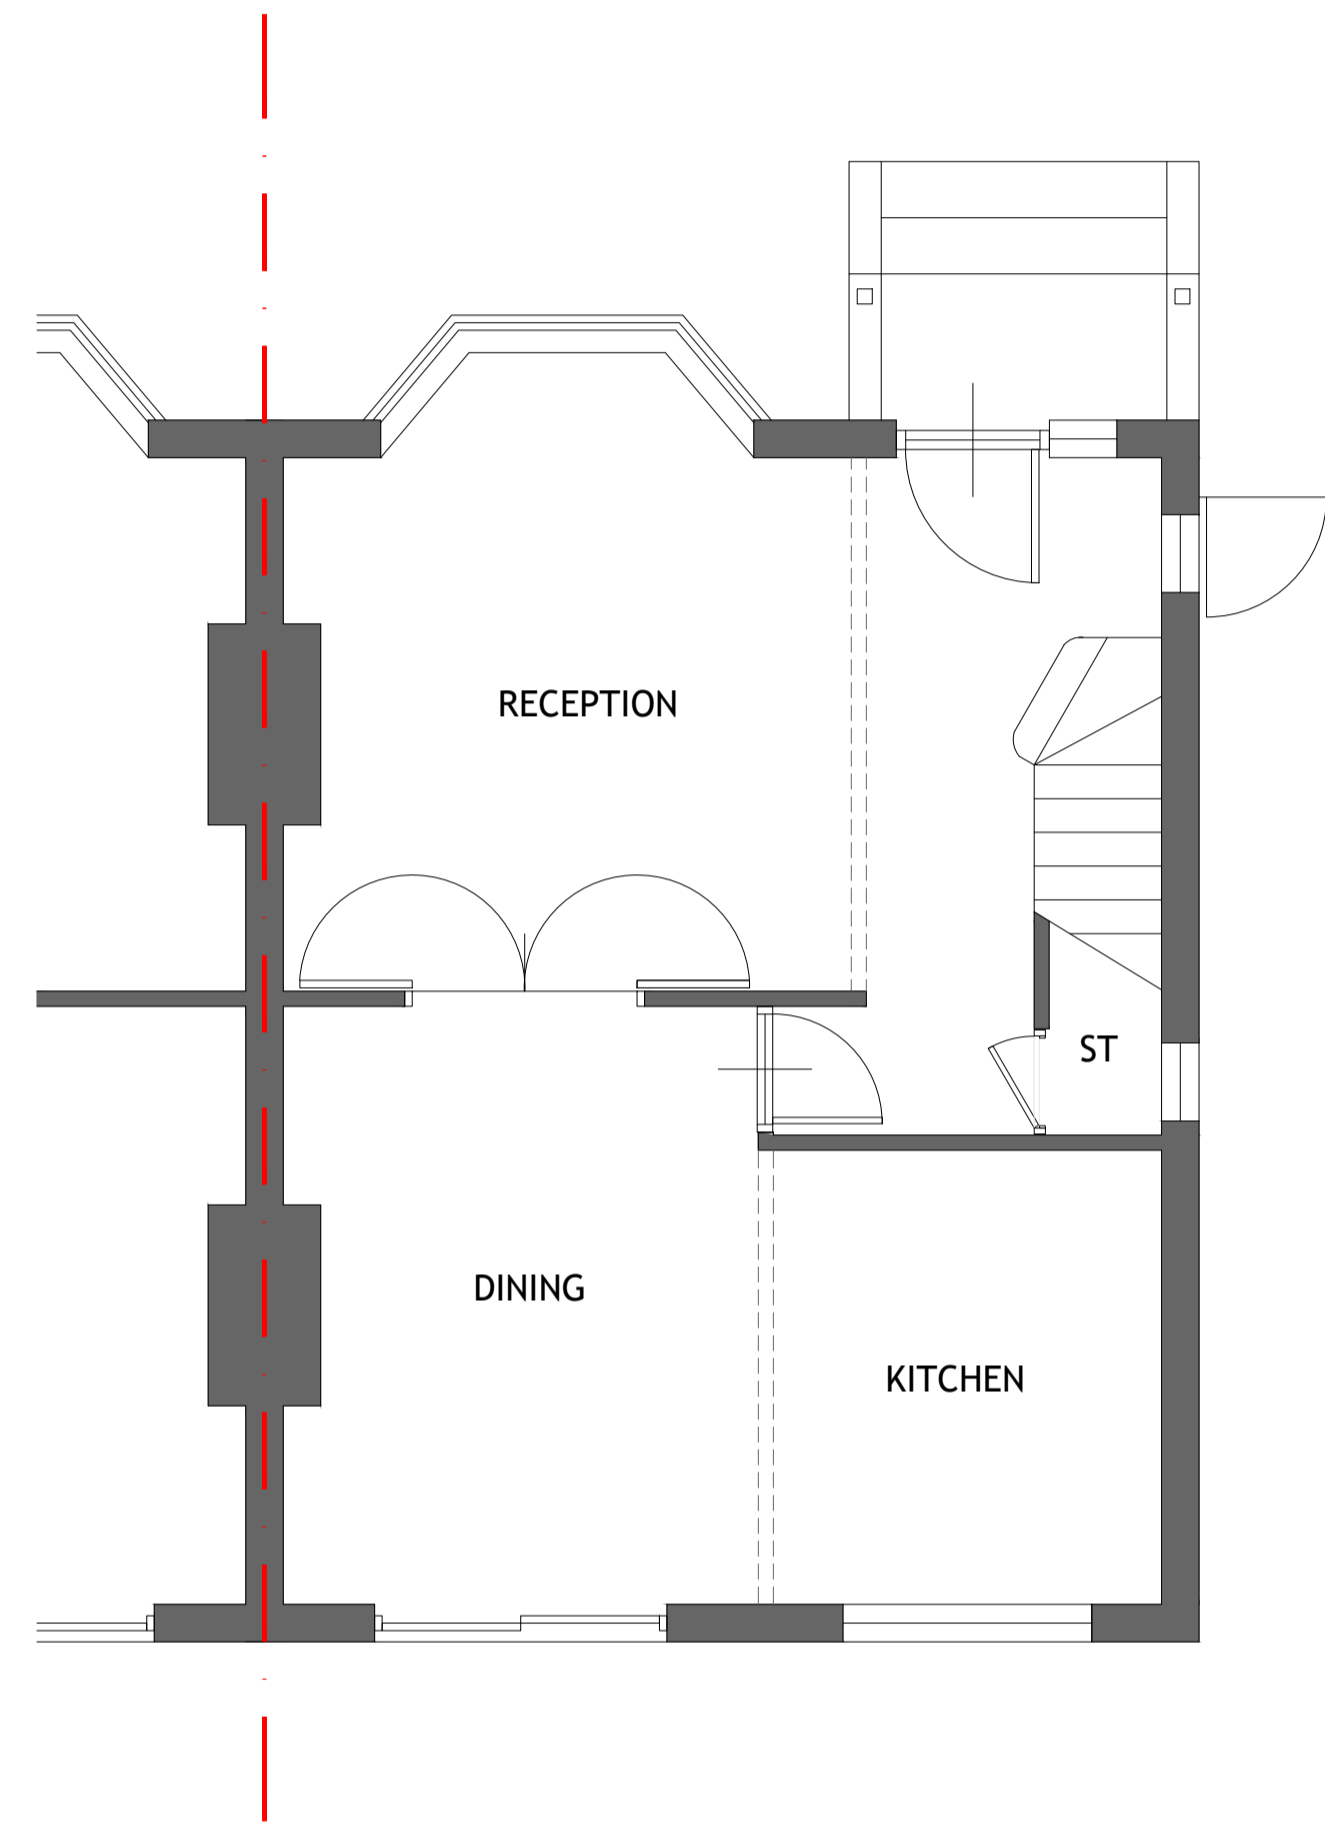


NOTES
 THIS DRAWING IS THE SUBJECT OF
 COPYRIGHT AND DESIGN RIGHTS
 AND SHALL NOT BE REPRODUCED,
 LOANED, COPIED OR SUBMITTED
 TO ANY OTHER PARTY WITHOUT
 CONSENT.

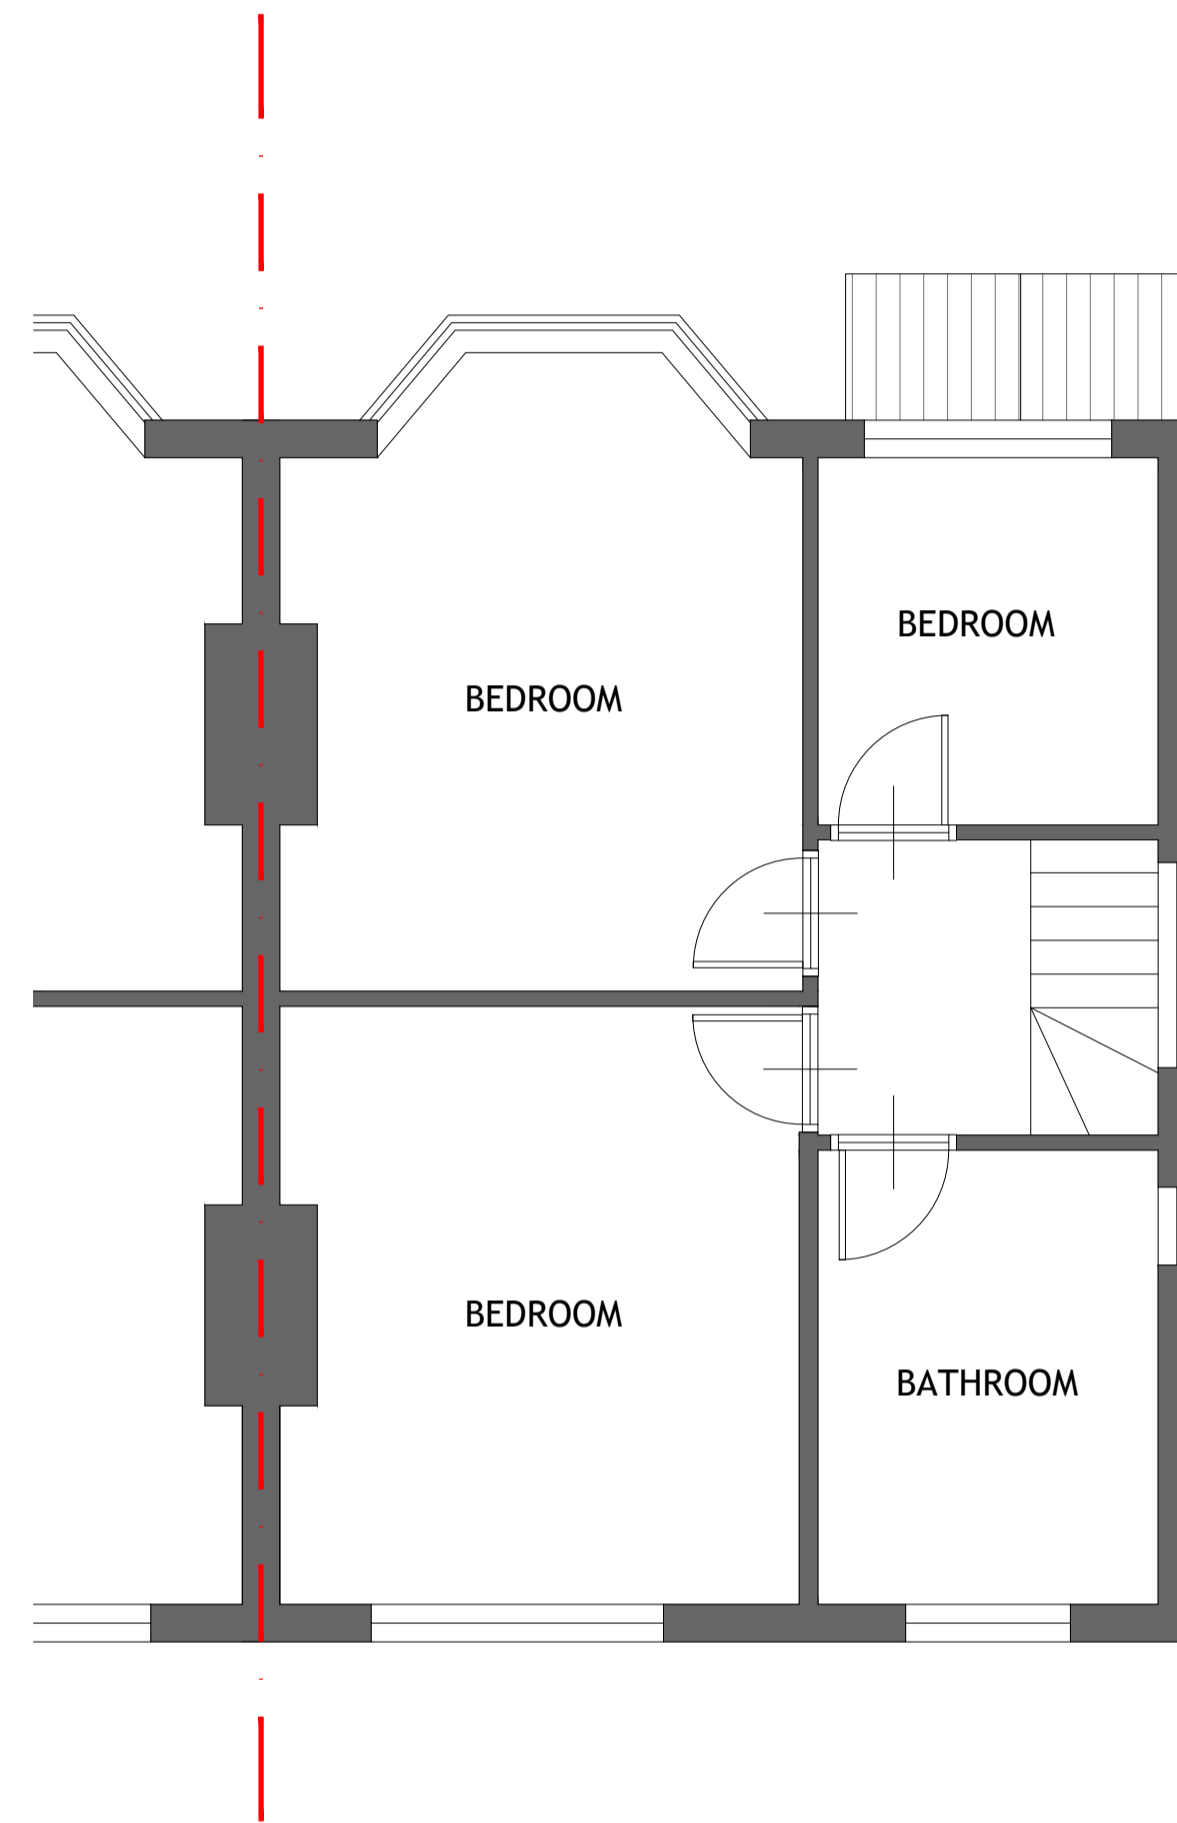



EXISTING GROUND FLOOR PLAN

SCALE 1:50 @ A1 & 1:100 @ A3

 



EXISTING FIRST FLOOR PLAN

SCALE 1:50 @ A1 & 1:100 @ A3

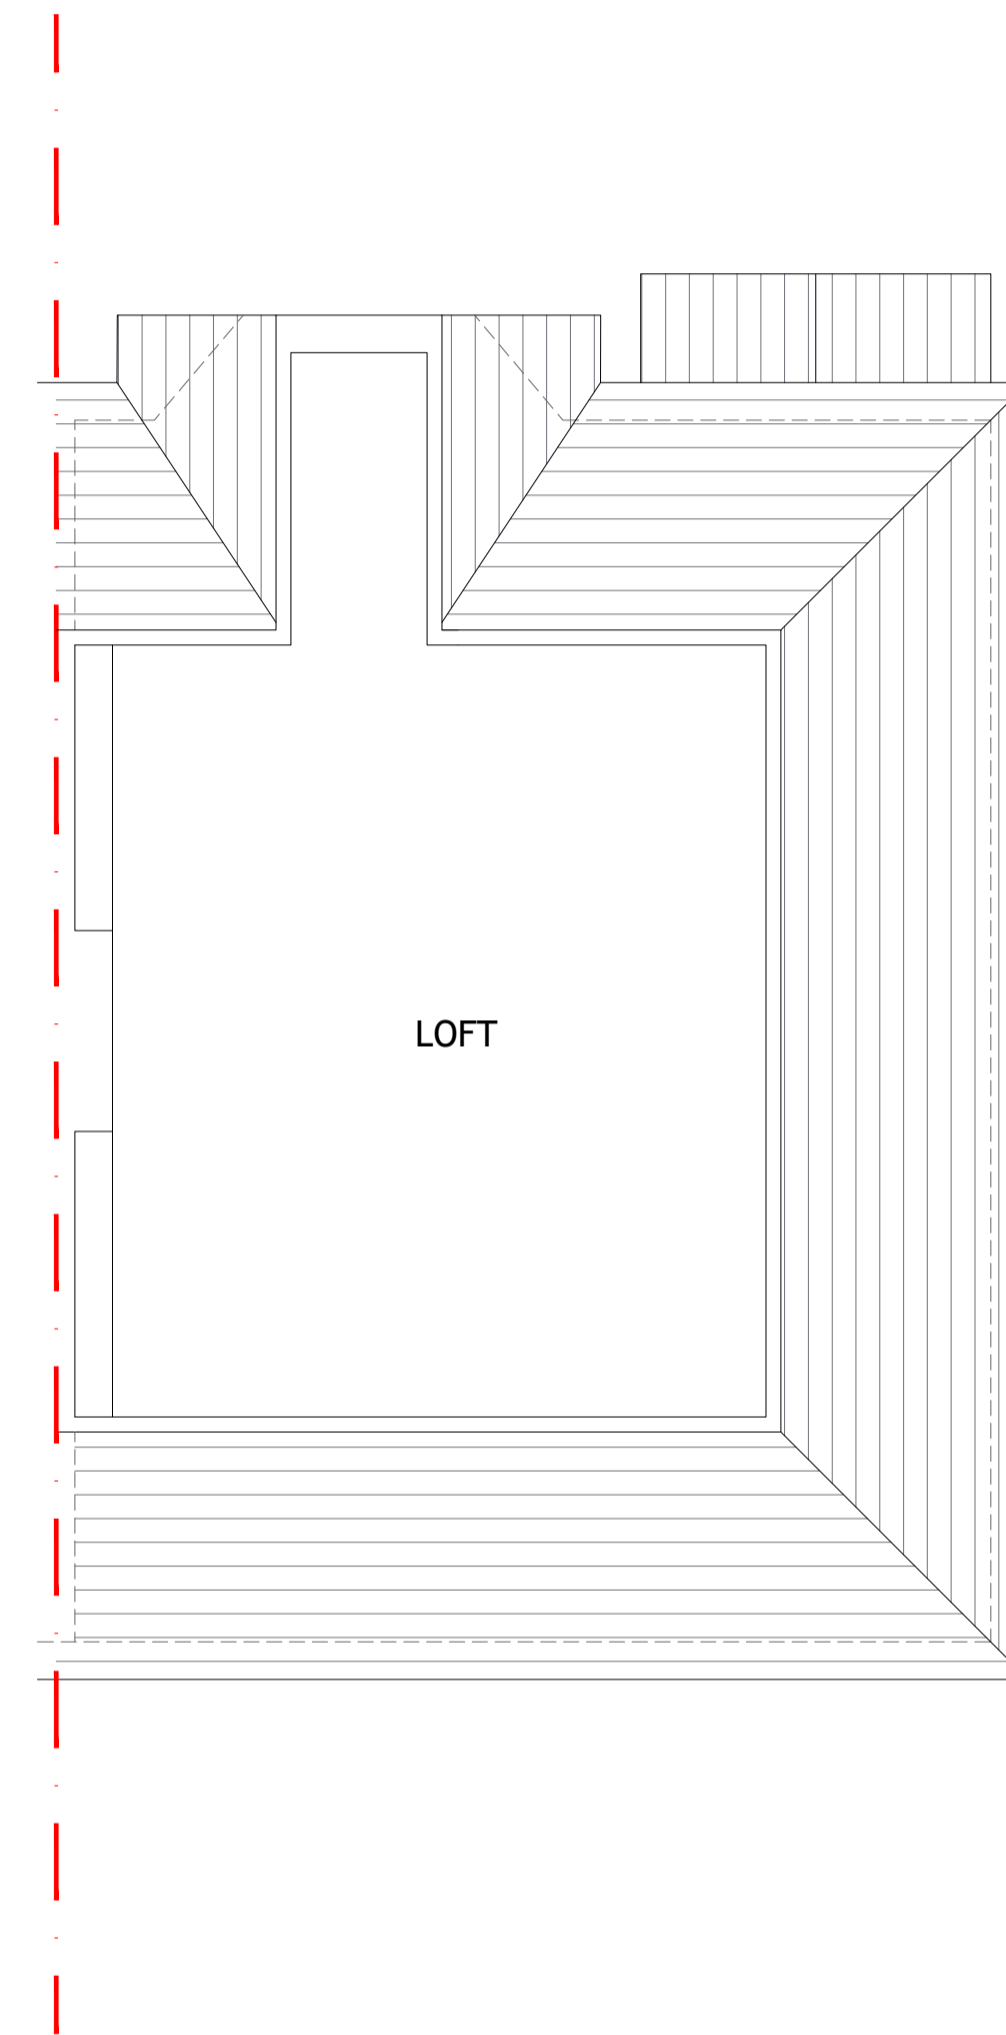 


EXISTING LOFT PLAN

SCALE 1:50 @ A1 & 1:100 @ A3

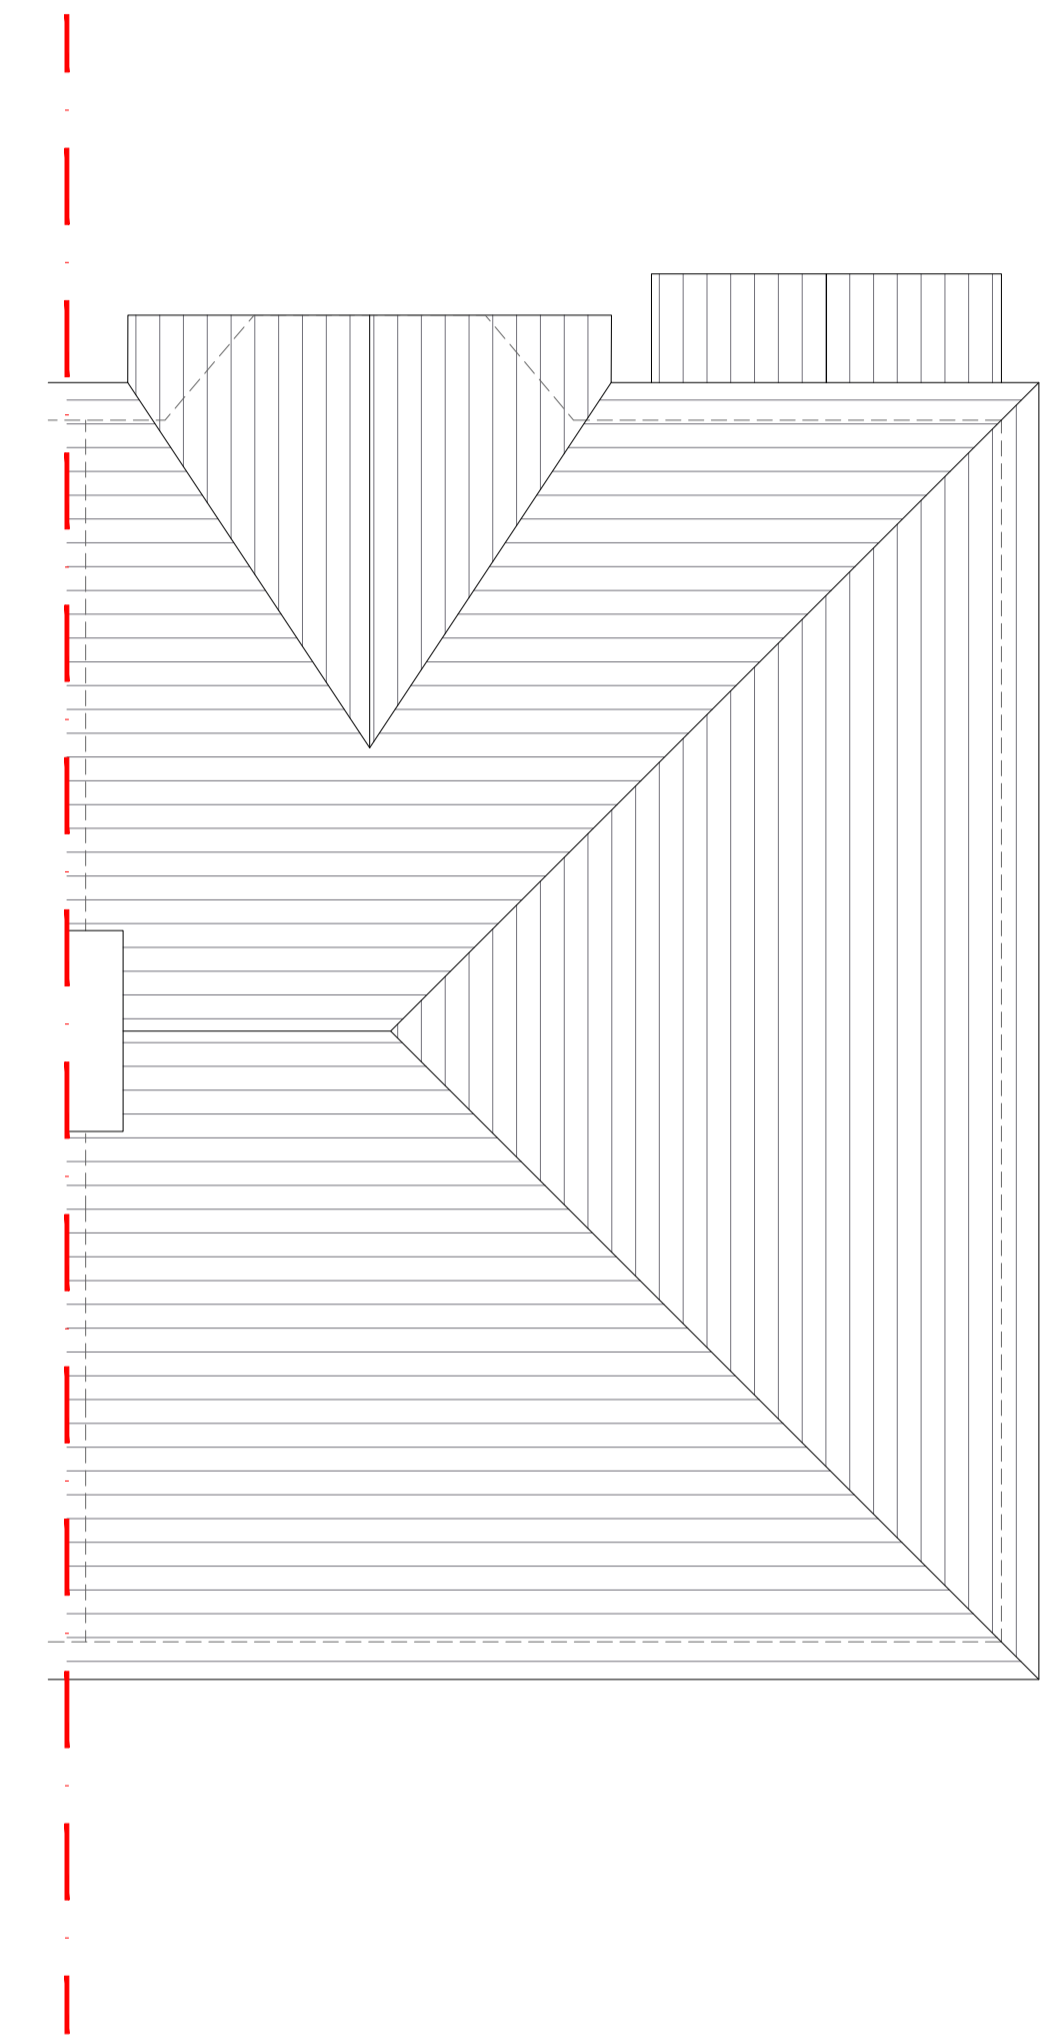 

EXISTING ROOF PLAN

SCALE 1:50 @ A1 & 1:100 @ A3

 

NO. DR. INFO

DATE

REVISION

PROJECT

42 GLEBE CRESCENT,

LONDON,

NW4 1BU

CLIENT

DRAWING TITLE

EXISTING FLOOR PLANS

SCALE 1:50 1:100

SIZE A1 A3

JOB NO. 202423

STAGE P

DWG NO. 202423.P.101

REVISION 0

DATE APRIL 2024

DRAWN MB

CHECKED MB

