

Existing Render




Existing rendered wall facing adjacent building

EXISTING South East Elevation



Stolit Milano - Fine spot-smoothed finish

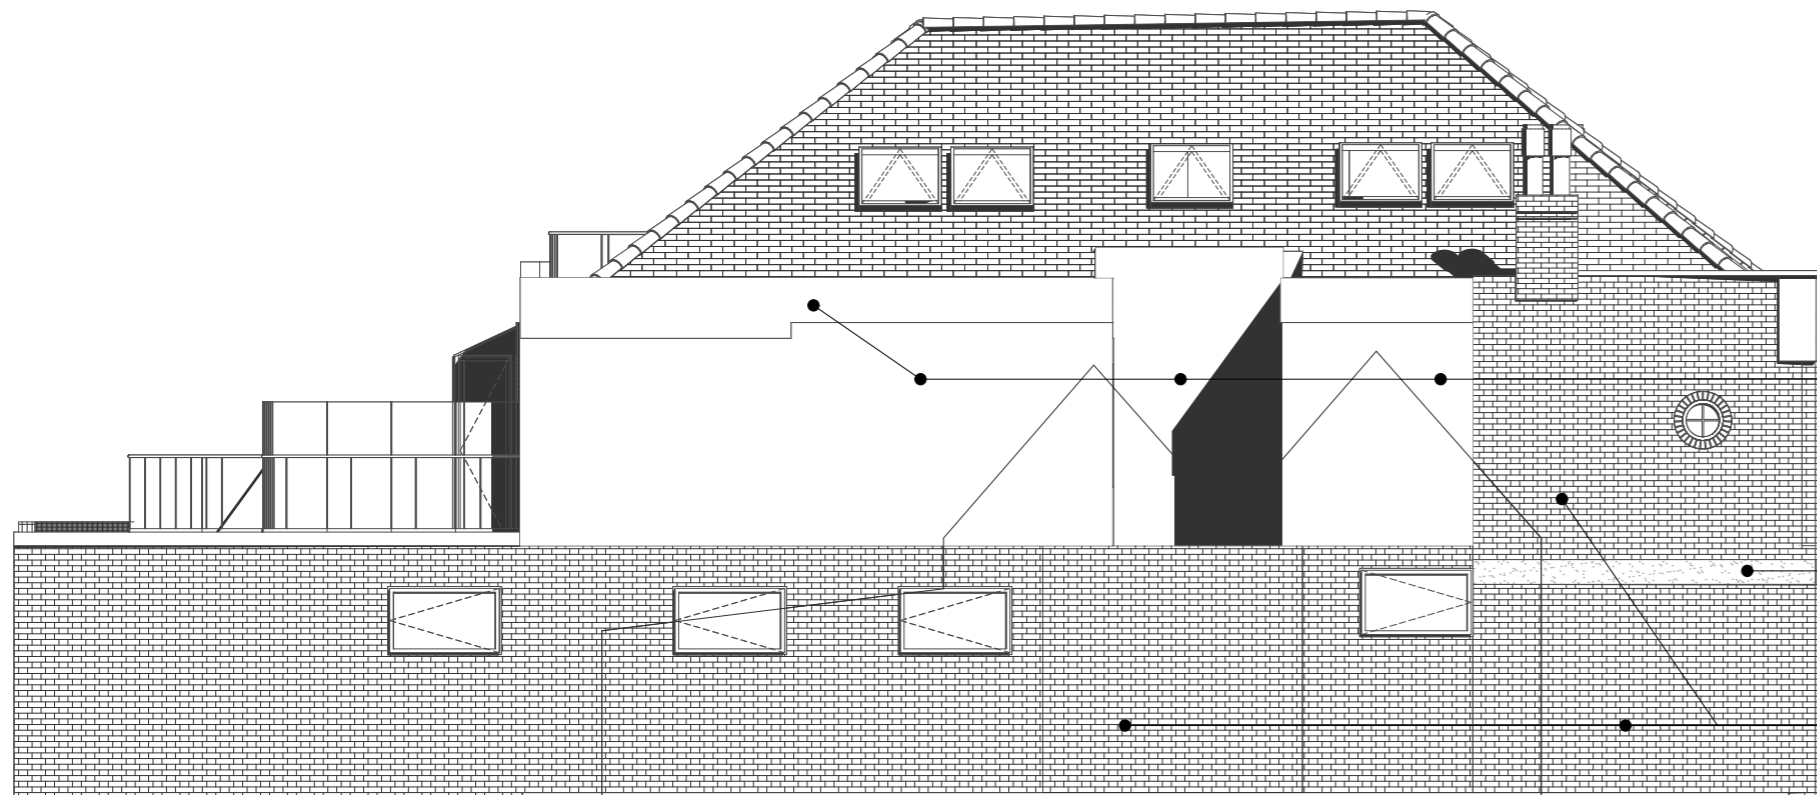


Existing Render

White smooth render band

Existing Brickwork



Stolit K 6.0 - Rough finish

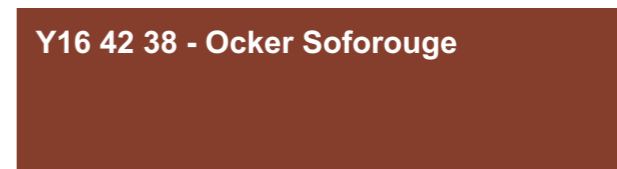

Y16 42 38 - Ocker Soforouge

PROPOSED South East Elevation

Rev Description Drawn Checked Date

**CREATE**  
DESIGN + ARCHITECTURE

Wigglesworth House 69 Southwark Bridge Road London SE1 9HH  
+44 207 021 0267 info@createdesign.org www.createdesign.org

272-276 FRIERN BARNET

N20 0NH

Client

Ofir Chen SE17 Limited

PLANNING

EXTERNAL WORKS

SOUTH EAST ELEVATION

CDA Ref 525 Scale(s) 1:100 Original Paper Size A3

Drawing Number  
Project Originator Volume Level Type Role Class Number  
525 CDA A XX DR A 90 0201

Revision

This document and its design content is copyright ©. It shall be read in conjunction with all other associated project information including models, specifications, schedules and related consultants documents. Do not scale from documents. All dimensions to be checked on site. Immediately report any discrepancies, errors or omissions on this document to the Originator. If in doubt ASK.