


Side Elevation  
As Existing 1:100



Rear Elevation  
As Existing 1:100

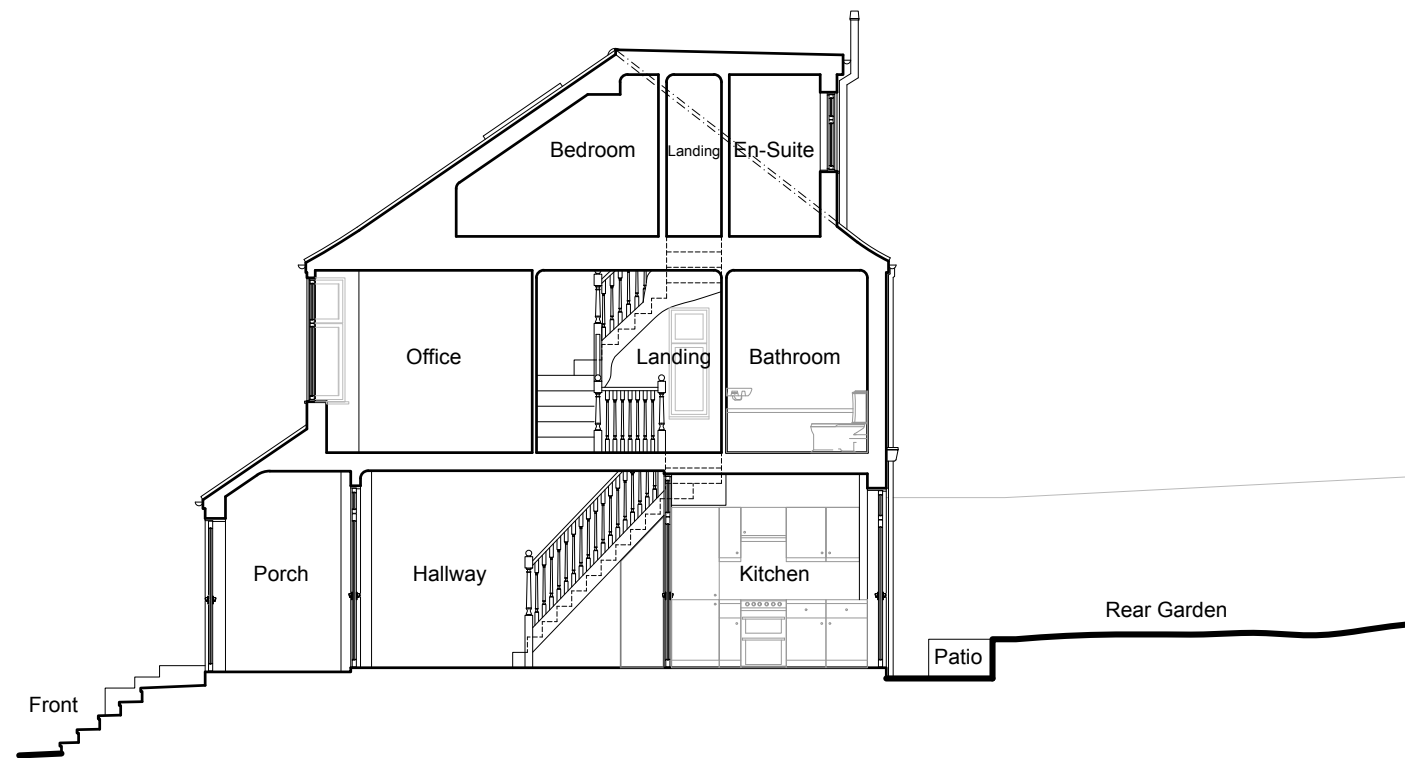

Section A-A  
As Existing 1:100

# EXISTING ELEVATIONS



DETAILED PLANNING

GREENSIDE HOUSE  
50 STATION ROAD  
LONDON, N22 7DD

T 0208 1500 494  
E INFO@DETAILED-PLANNING.CO.UK  
WWW.DETAILED-PLANNING.CO.UK

SITE 105 Brookside, East Barnet, Barnet, EN4 8TS

DRAWING TITLE Existing Elevations

DRAWING STATUS Planning

SCALE	DATE	DRAWN	CHECK
1:100 @ A3	Apr. 2024	C.W.	P.C./E.B.

DWG NO. 2378QX\_LDC: SH2 REVISION 0

© COPYRIGHT - DETAILED PLANNING LTD  
Not for construction. All dimension should be checked on site prior to works commencing.

