




THIS DRAWING IS FOR:  
**PLANNING PURPOSES ONLY**  
 Not to Be Used for Construction

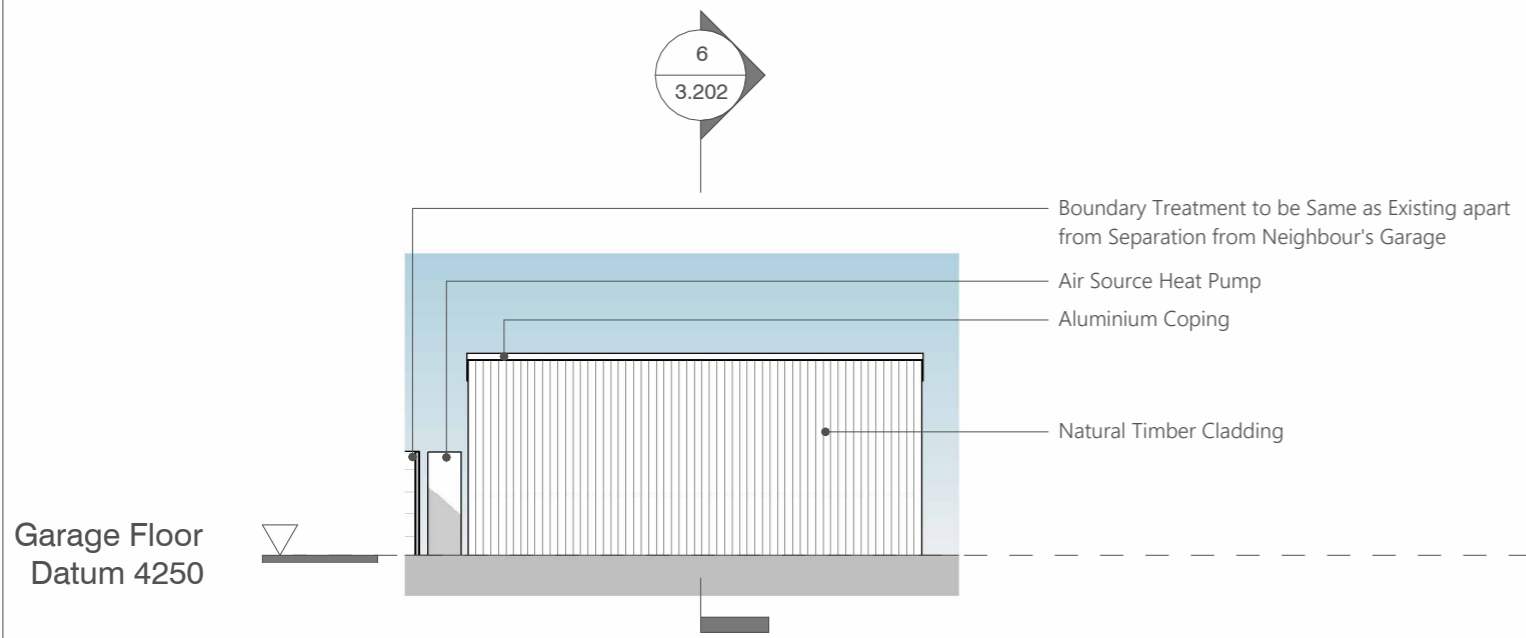


**1. Planning Garage East Elevation**  
 scale 1 : 100

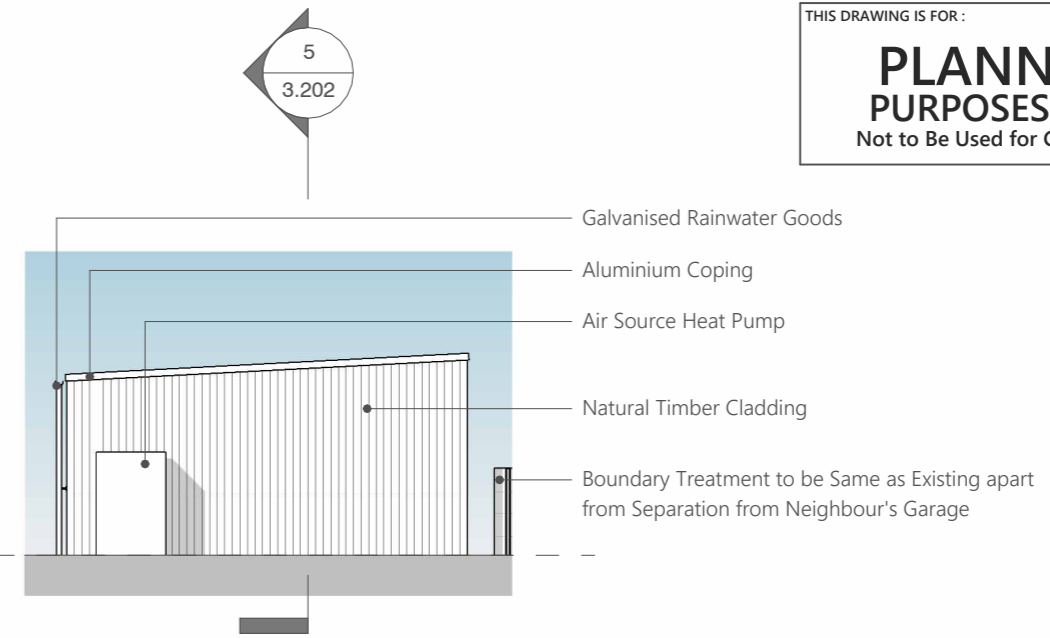


**2. Planning Garage South Elevation**  
 scale 1 : 100

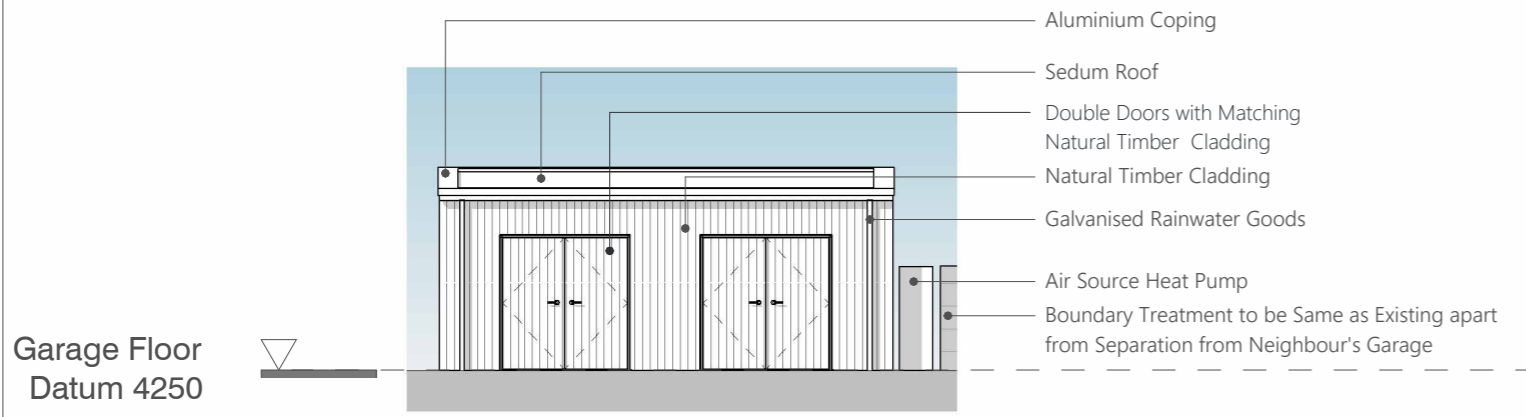


**3. Planning Garage West Elevation**  
 scale 1 : 100

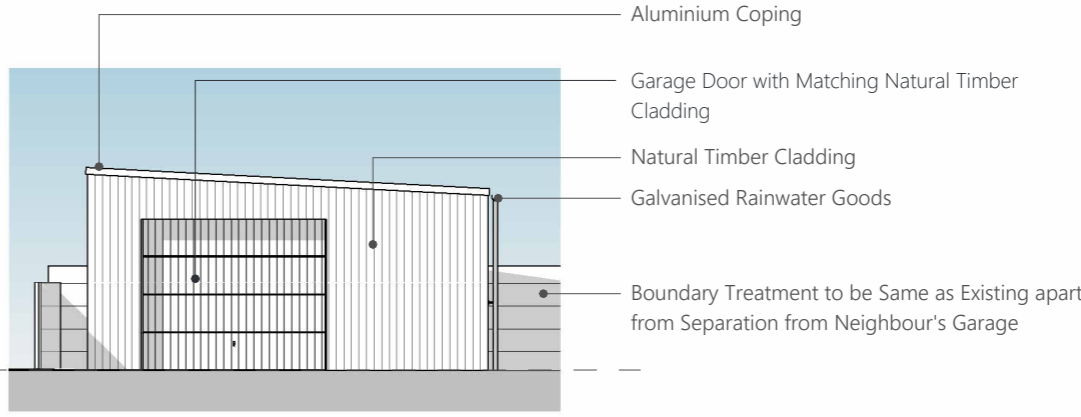

**4. Planning Garage North Elevation**  
 scale 1 : 100

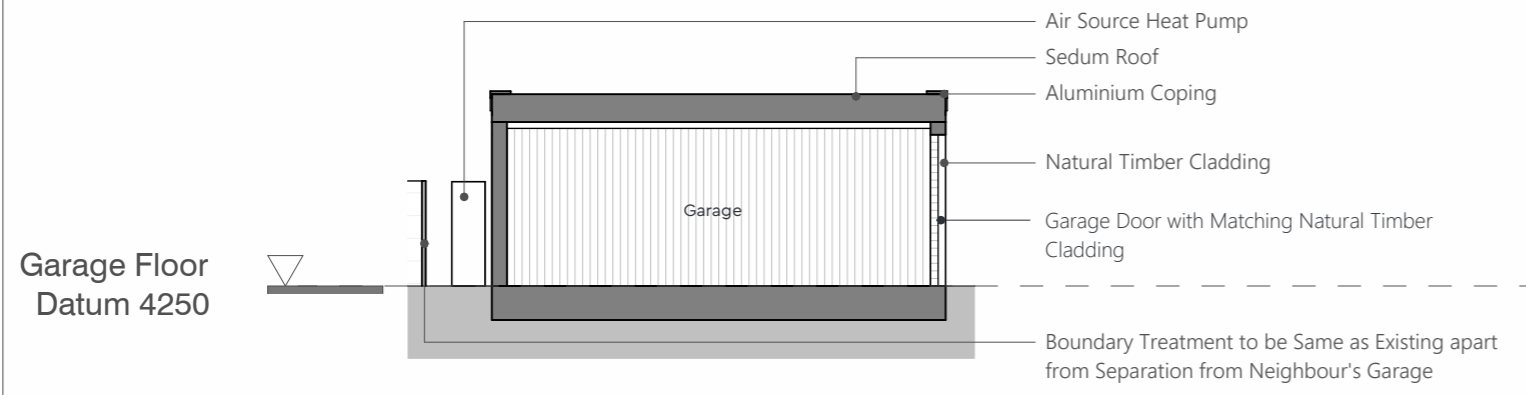

**5. Planning Garage Section CC**  
 scale 1 : 100

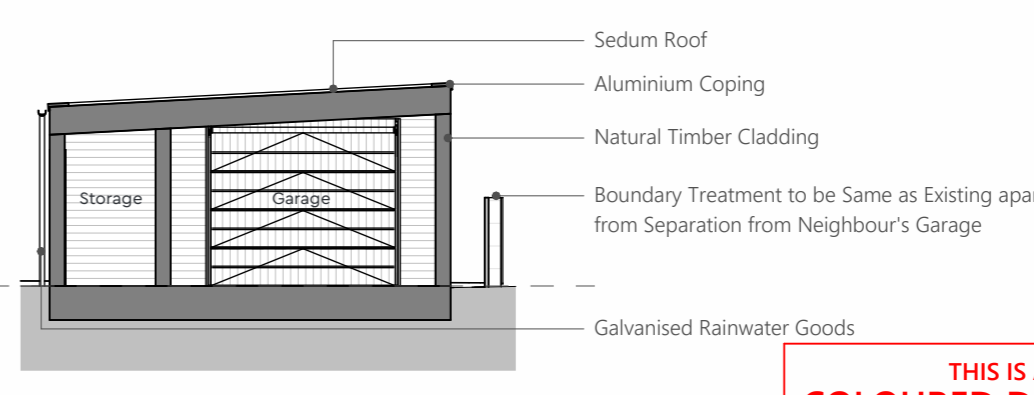

**6. Planning Garage Section DD**  
 scale 1 : 100

**THIS IS A COLOURED DRAWING**  
 If this box does not appear Red, the drawing may not be represented properly

This drawing is copyright of Randell Design Ltd ©



CLIENT **Mr & Mrs Kent**  
 PROJECT **18 Fairfield Road, Bosham**  
 DRAWING TITLE **Garage - Elevations and Sections**

DATE **15/03/24**  
 DWG NO. **300 / 3.202**  
 SCALE **1 : 100 @ A3**  
 REVISION **02** DATE **22/03/24**  
 Planning

**NOTES**  
 This drawing is copyright and shall not be reproduced nor used for any other purpose without the written permission of the architects. This drawing must be read in conjunction with all other related drawings and documentation. Permission is granted to scale from this drawing for the purposes of Local Authority Planning Approval only. Please verify that the information is correctly printed to scale by checking the control bar.

**randell design group**  
 architecture • interior design • project management

**RIBA**   
 Chartered Practice  
 Martins Barn Birdham Road  
 Chichester W. Sussex PO20 7BX  
 +44 (0) 1243 697 170  
 info@randelldesigngroup.com  
 www.randelldesigngroup.com