

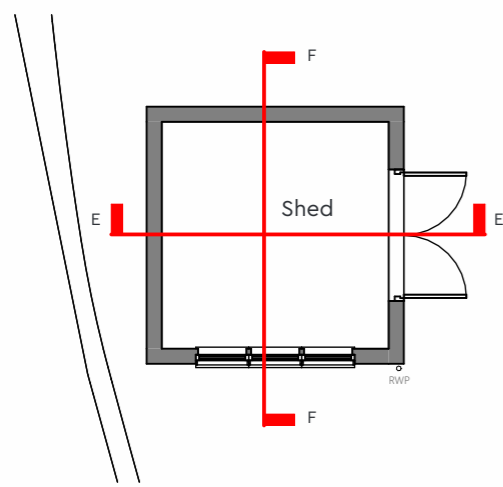



THIS DRAWING IS FOR:  
**PLANNING PURPOSES ONLY**  
 Not to Be Used for Construction

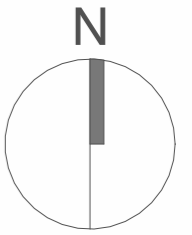


**1. Planning Shed Plan**  
 scale 1 : 100

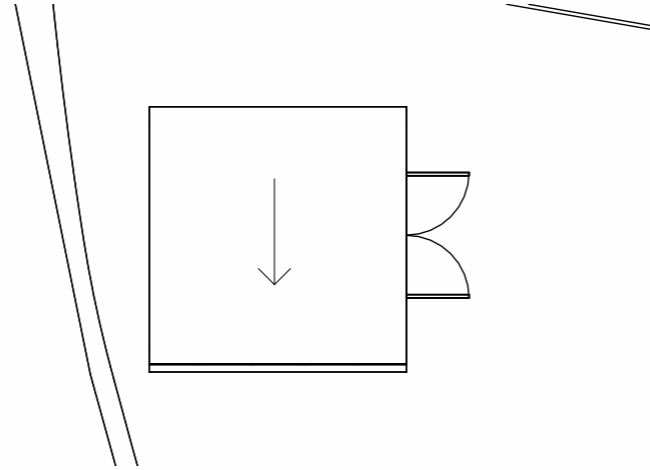


**2. Planning Shed Roof Plan**  
 scale 1 : 100

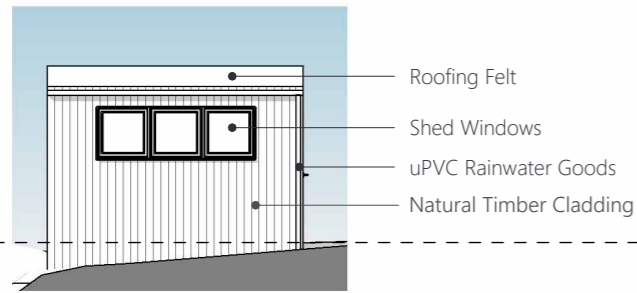


**3. Planning Shed - South Elevation**  
 scale 1 : 100

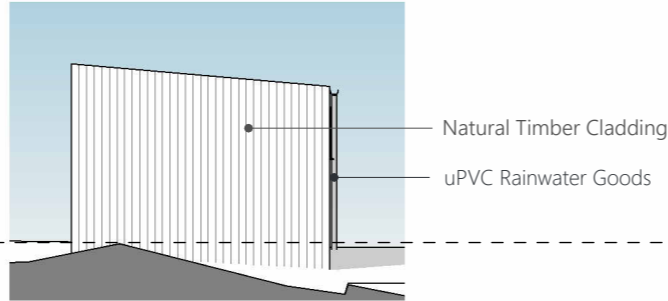


**4. Planning Shed - West Elevation**  
 scale 1 : 100

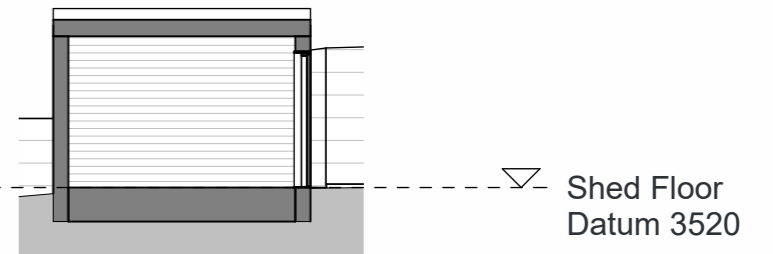


**7. Planning Shed Section EE**  
 scale 1 : 100

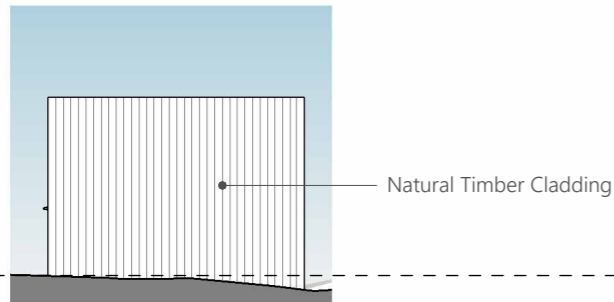

**5. Planning Shed - North Elevation**  
 scale 1 : 100

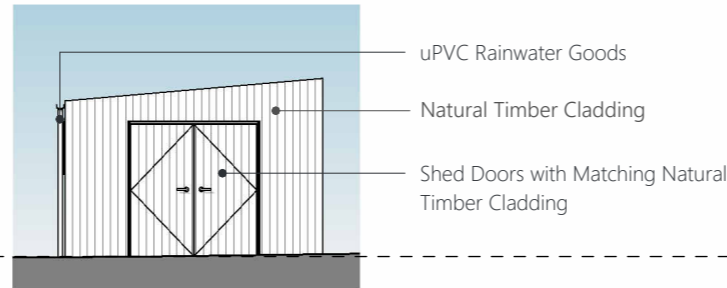

**6. Planning Shed - East Elevation**  
 scale 1 : 100

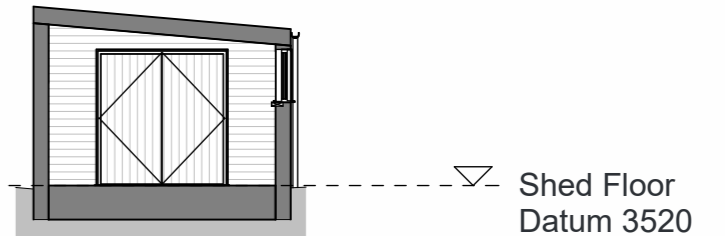

**8. Planning Shed Section FF**  
 scale 1 : 100

**THIS IS A COLOURED DRAWING**  
 If this box does not appear Red, the drawing may not be represented properly

This drawing is copyright of Randell Design Ltd ©

1:100 0m 2 4 6

CLIENT **Mr & Mrs Kent**  
 PROJECT **18 Fairfield Road, Bosham**  
 DRAWING TITLE **Shed - Plan, Elevations and Sections**

DATE **15/03/24**  
 DWG NO. **300 / 3.203**  
 SCALE **1 : 100 @ A3**  
 REVISION **02** Planning DATE **22/03/24**

NOTES  
 This drawing is copyright and shall not be reproduced nor used for any other purpose without the written permission of the architects. This drawing must be read in conjunction with all other related drawings and documentation. Permission is granted to scale from this drawing for the purposes of Local Authority Planning Approval only. Please verify that the information is correctly printed to scale by checking the control bar.

**randell design group**  
 architecture • interior design • project management

**RIBA**   
 Chartered Practice  
 Martins Barn Birdham Road  
 Chichester W. Sussex PO20 7BX  
 +44 (0) 1243 697 170  
 info@randelldesigngroup.com  
 www.randelldesigngroup.com