


**GIA (GROUND AND FIRST FLOORS):**

PROPOSED 321 m2

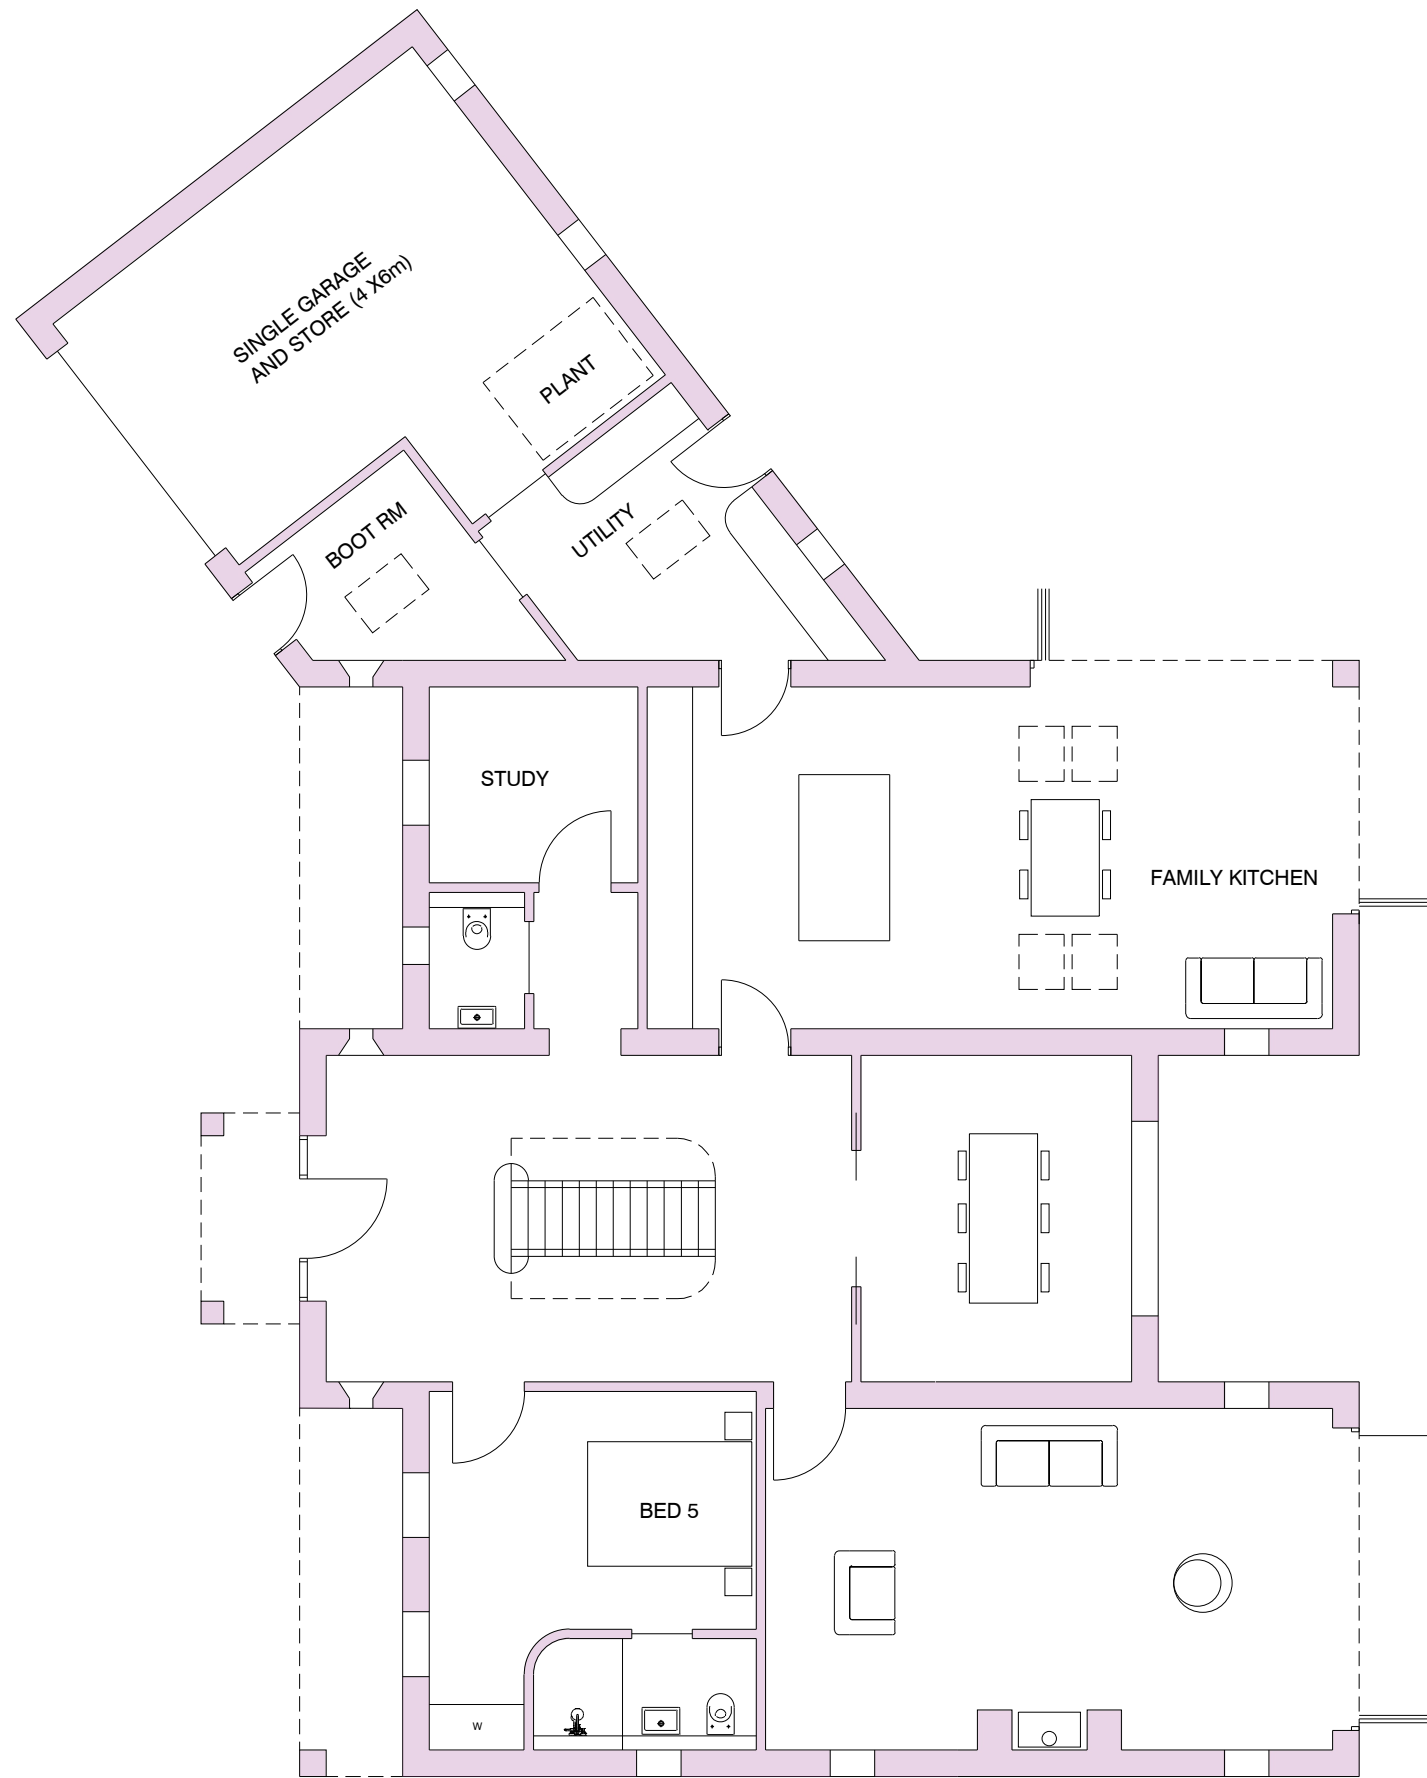

**Proposed Ground Floor Plan**  
Scale 1:100@A3

