
## **Proposed Exterior Elevations**


ALL



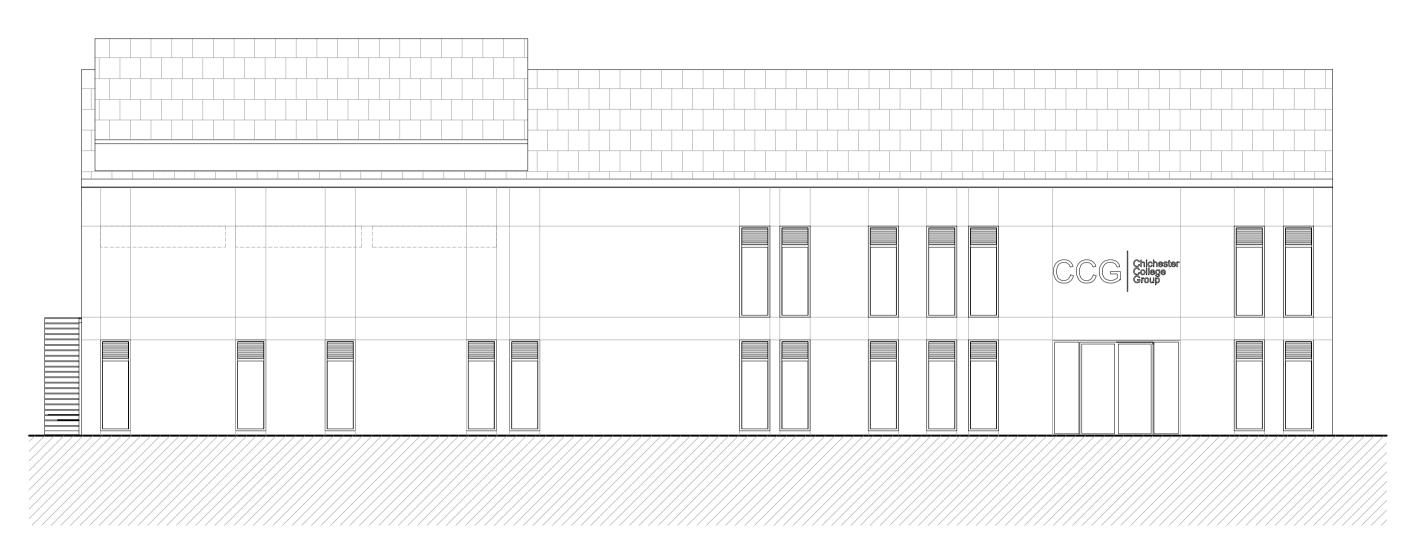


**NORTH ELEVATION** 

SCALE 1:100 @ A1

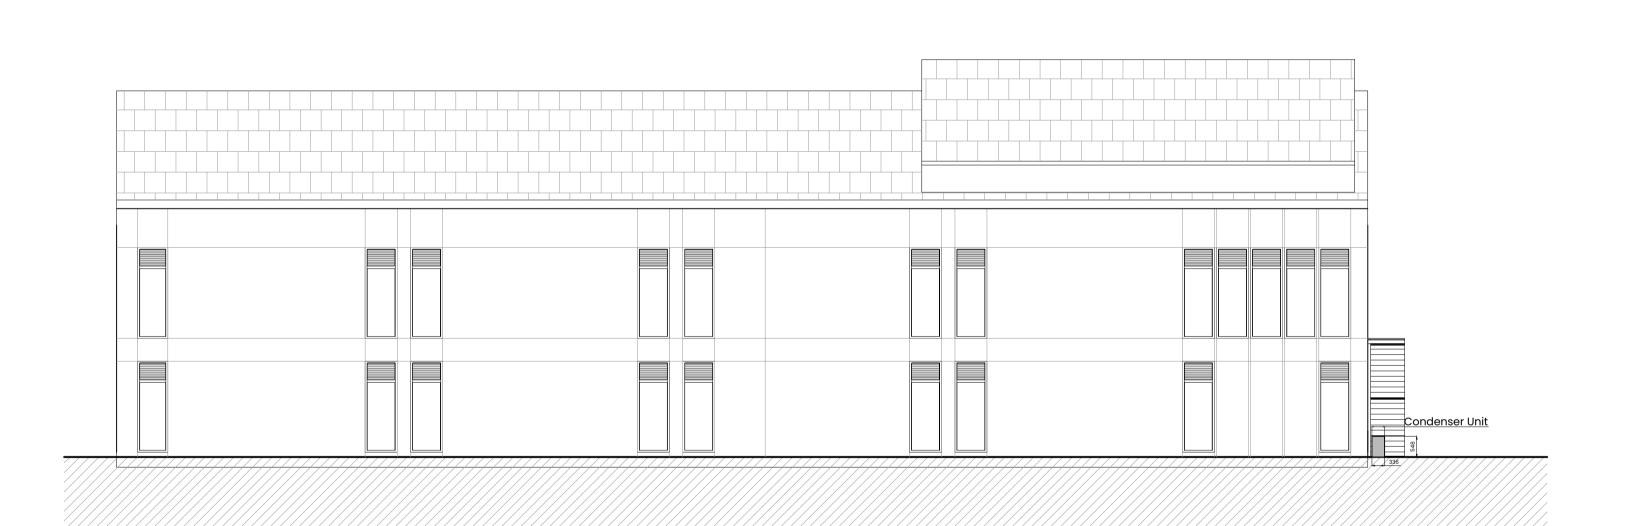

**SOUTH ELEVATION** 

SCALE 1:100 @ A1

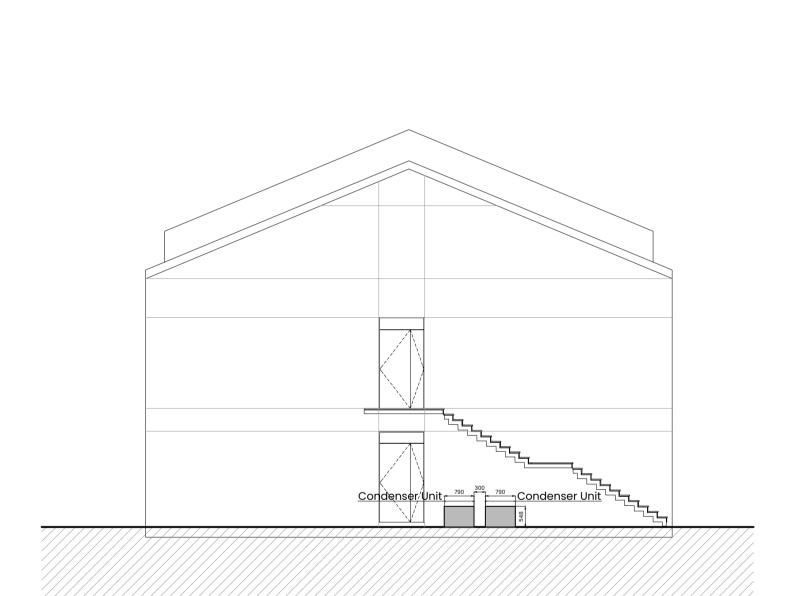

**EAST ELEVATION** 

**WEST ELEVATION** 

SCALE 1:100 @ A1

SCALE 1:100 @ A1

Α	Drawing updated				СН	11/04/20:
	Drawing first produced				AU	12/10/20
REV	DESCRIPTION				BY	DATE
DRAWING STATUS PLANNING						
Chichister College						
Address Westgate Fields Chichester PO19 ISB						
Projec	t Number	Ref	Floor		Detail	Rev
,	663	01	ALL		PR ELV	NOV
ALL Proposed Exterior Elevations						
Produced by Scale 1:100@		A1	Date Created 12/10/2023			
MARIS INTERIORS  The Harlequin Building T 020 7902 1866  65 Courthwark Character F balls Omerica on the						

0m lm 2m 3m 4m 5m 6m 7m 8m 9m 10m 11m 12m 13m 14m 15m