


This line should measure 80mm when printed correctly
 This drawing is the copyright of Roberts Limbrick Ltd and should not be reproduced in whole or in part or used in any manner whatsoever without their written permission.
 Responsibility is not accepted for errors made by others in scaling from this drawing. Use only figured dimensions and report any discrepancies or omissions to the Architect immediately.


Rev	Date	By	CHK	Description
P01	14.03.24	LM	OF	First Issue
A	15.03.24	LM	OF	First Issue




West Elevation

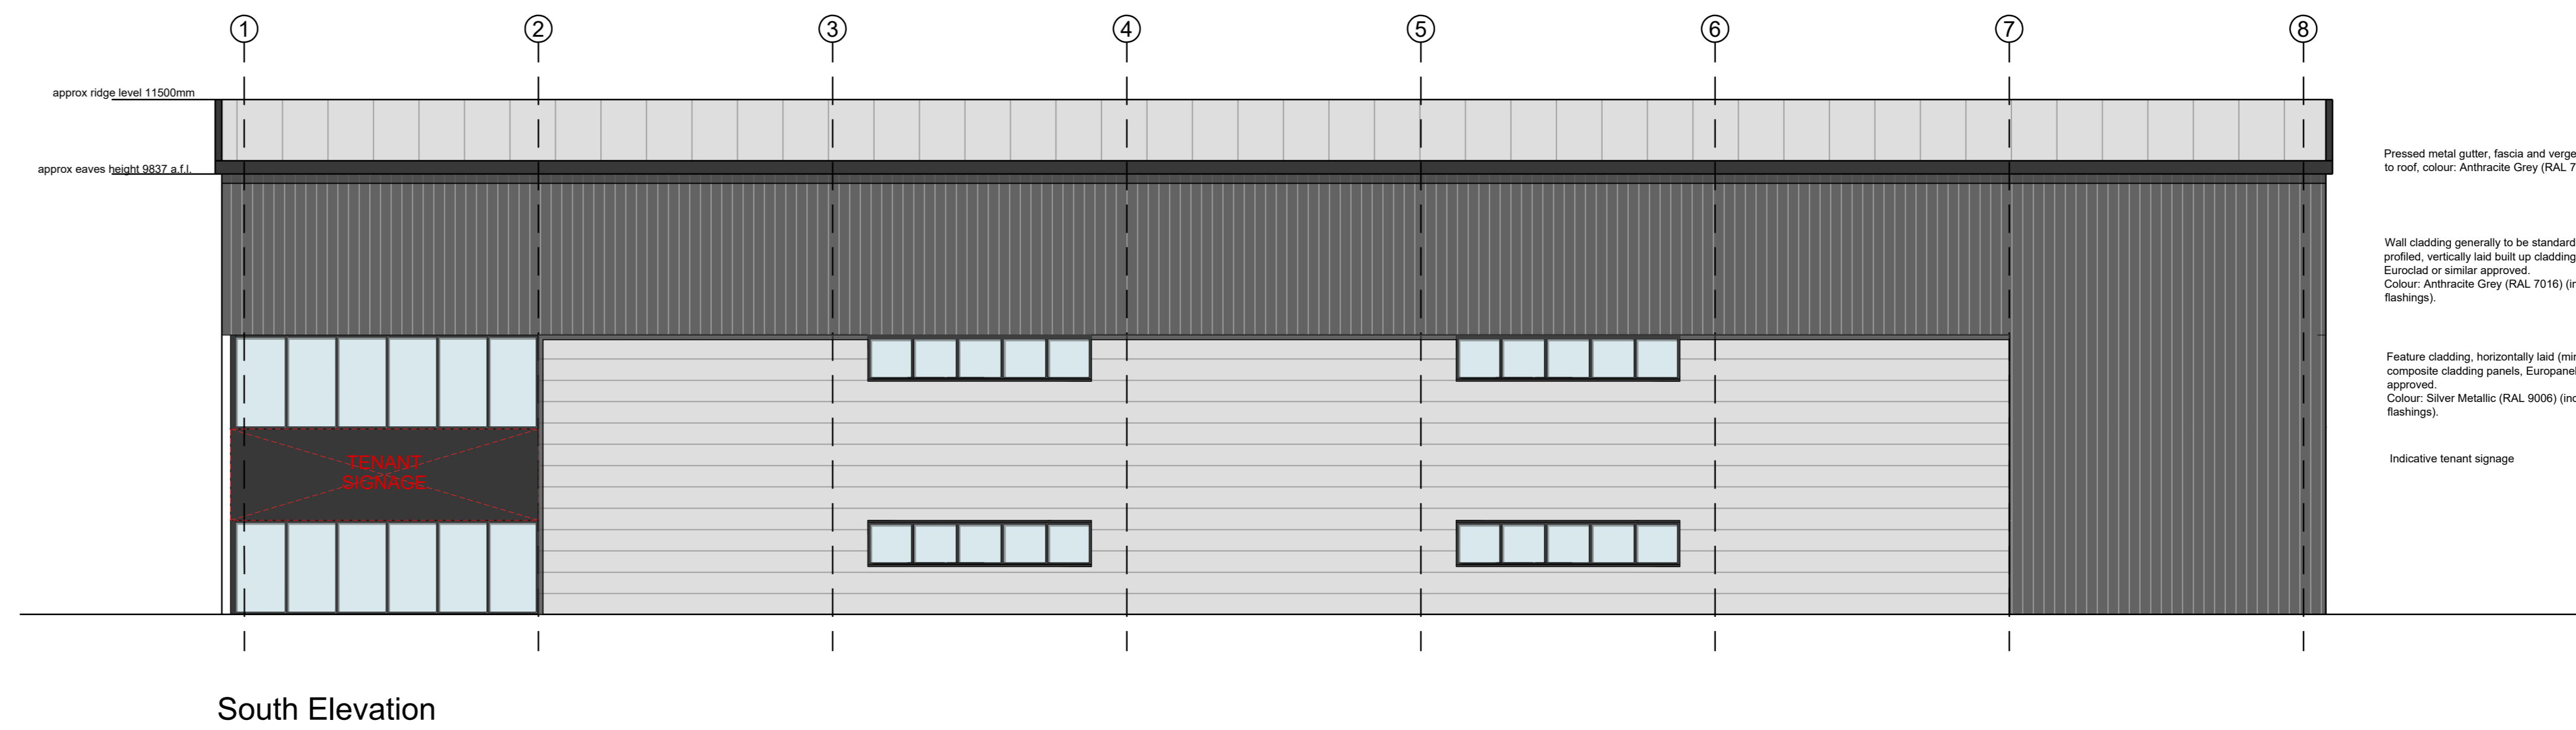


South Elevation

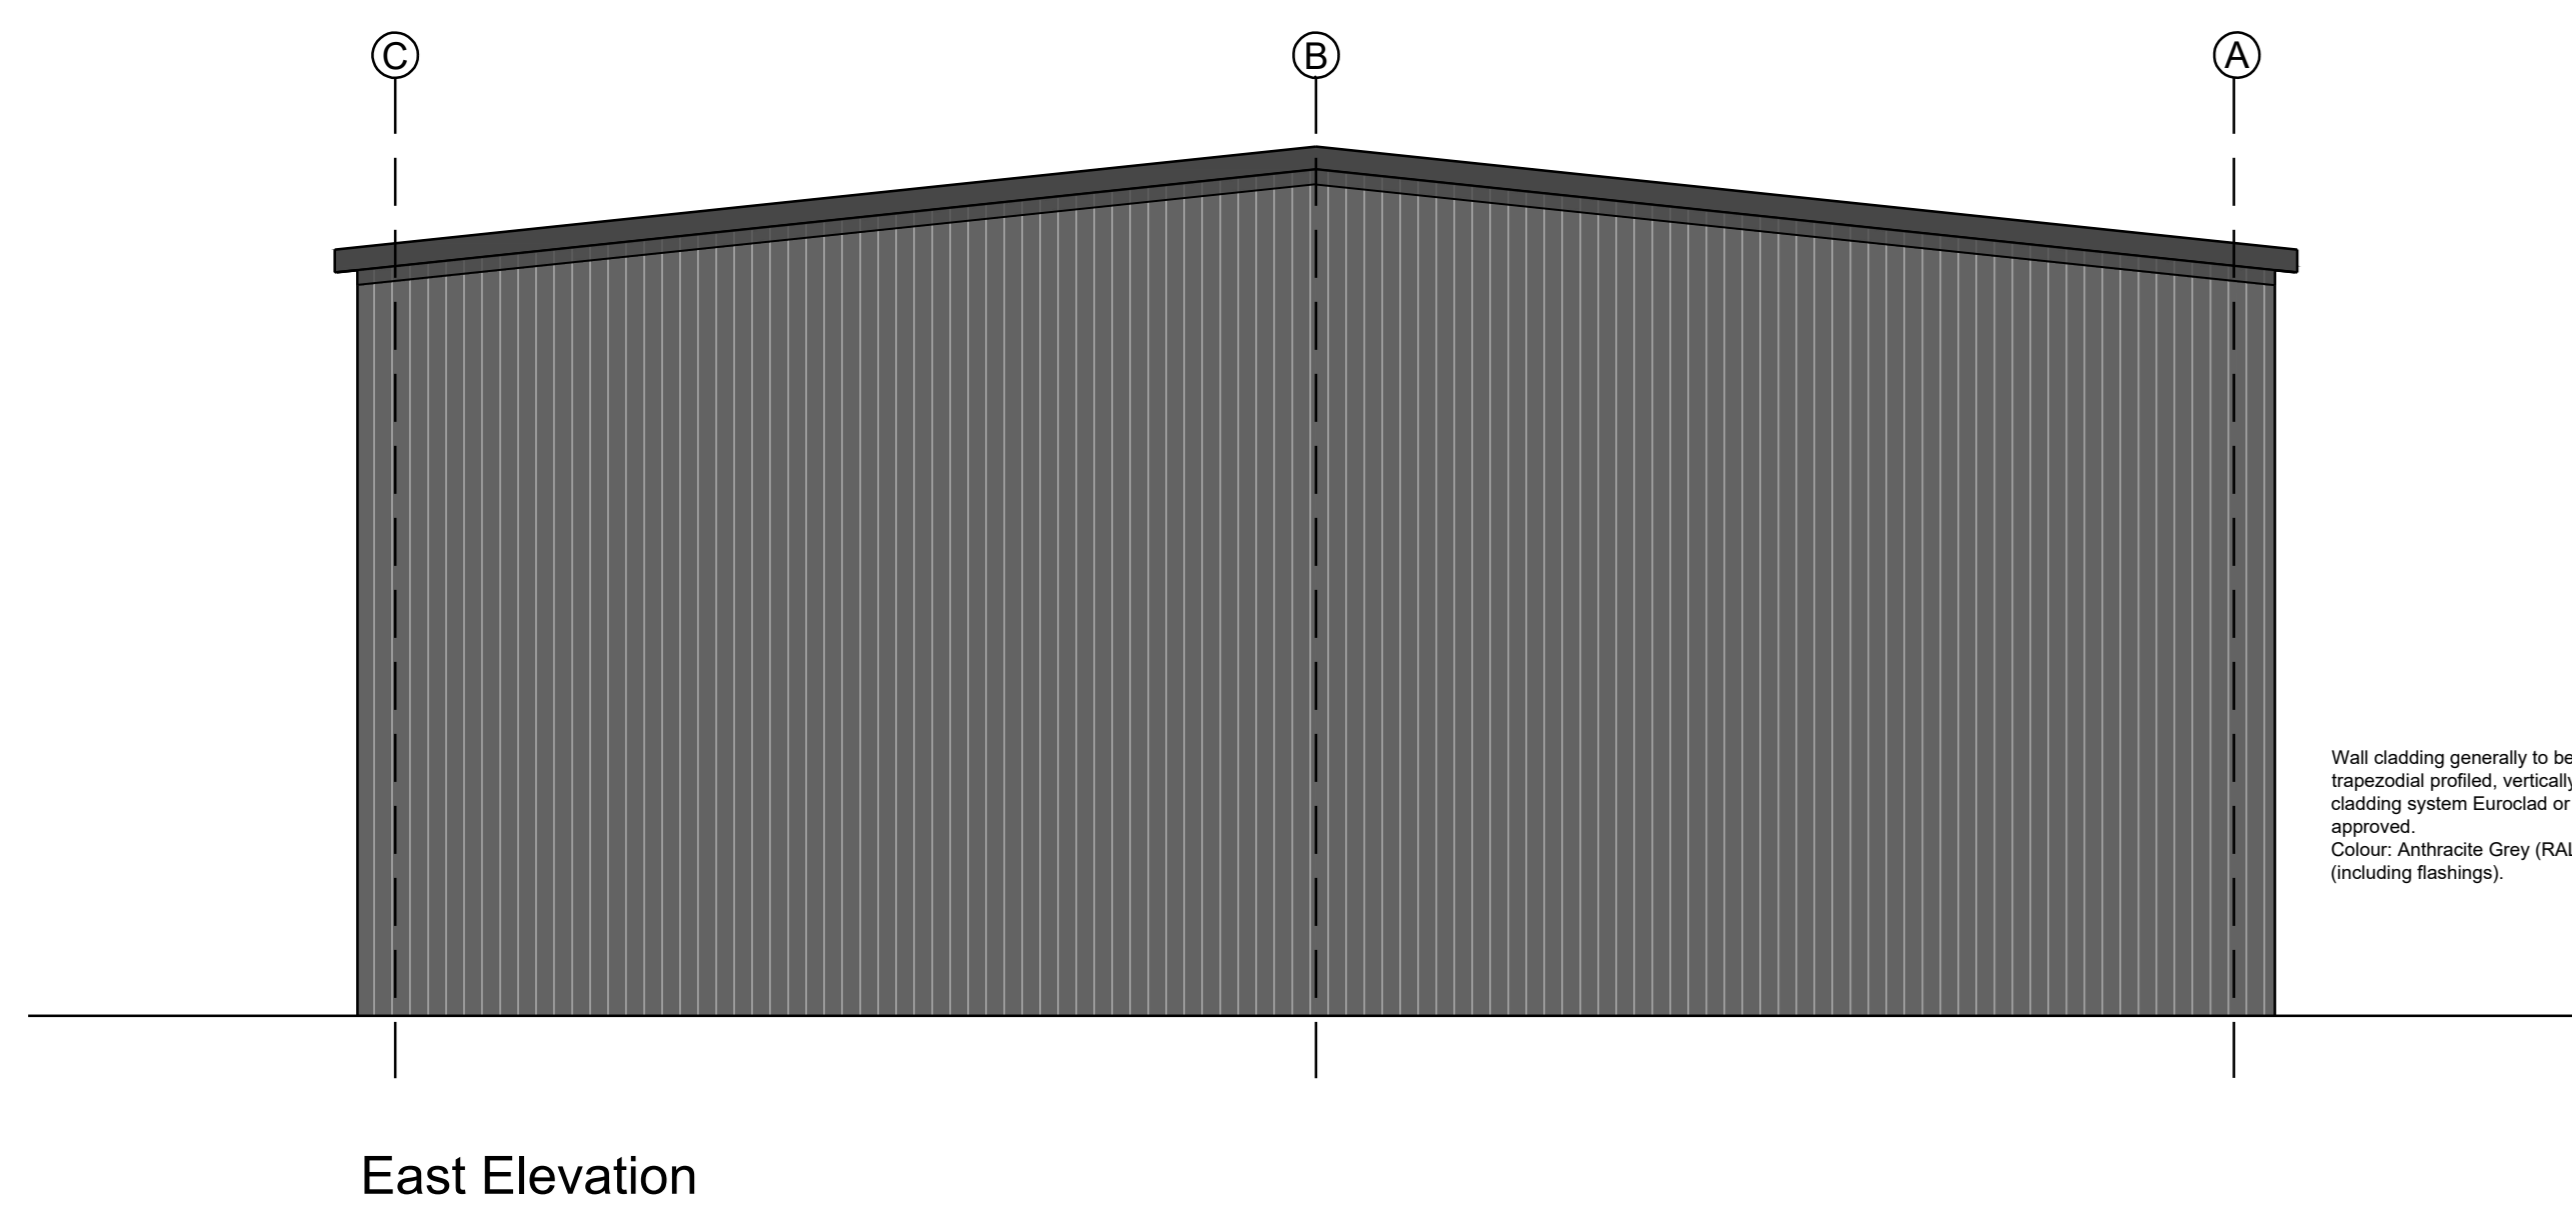

East Elevation

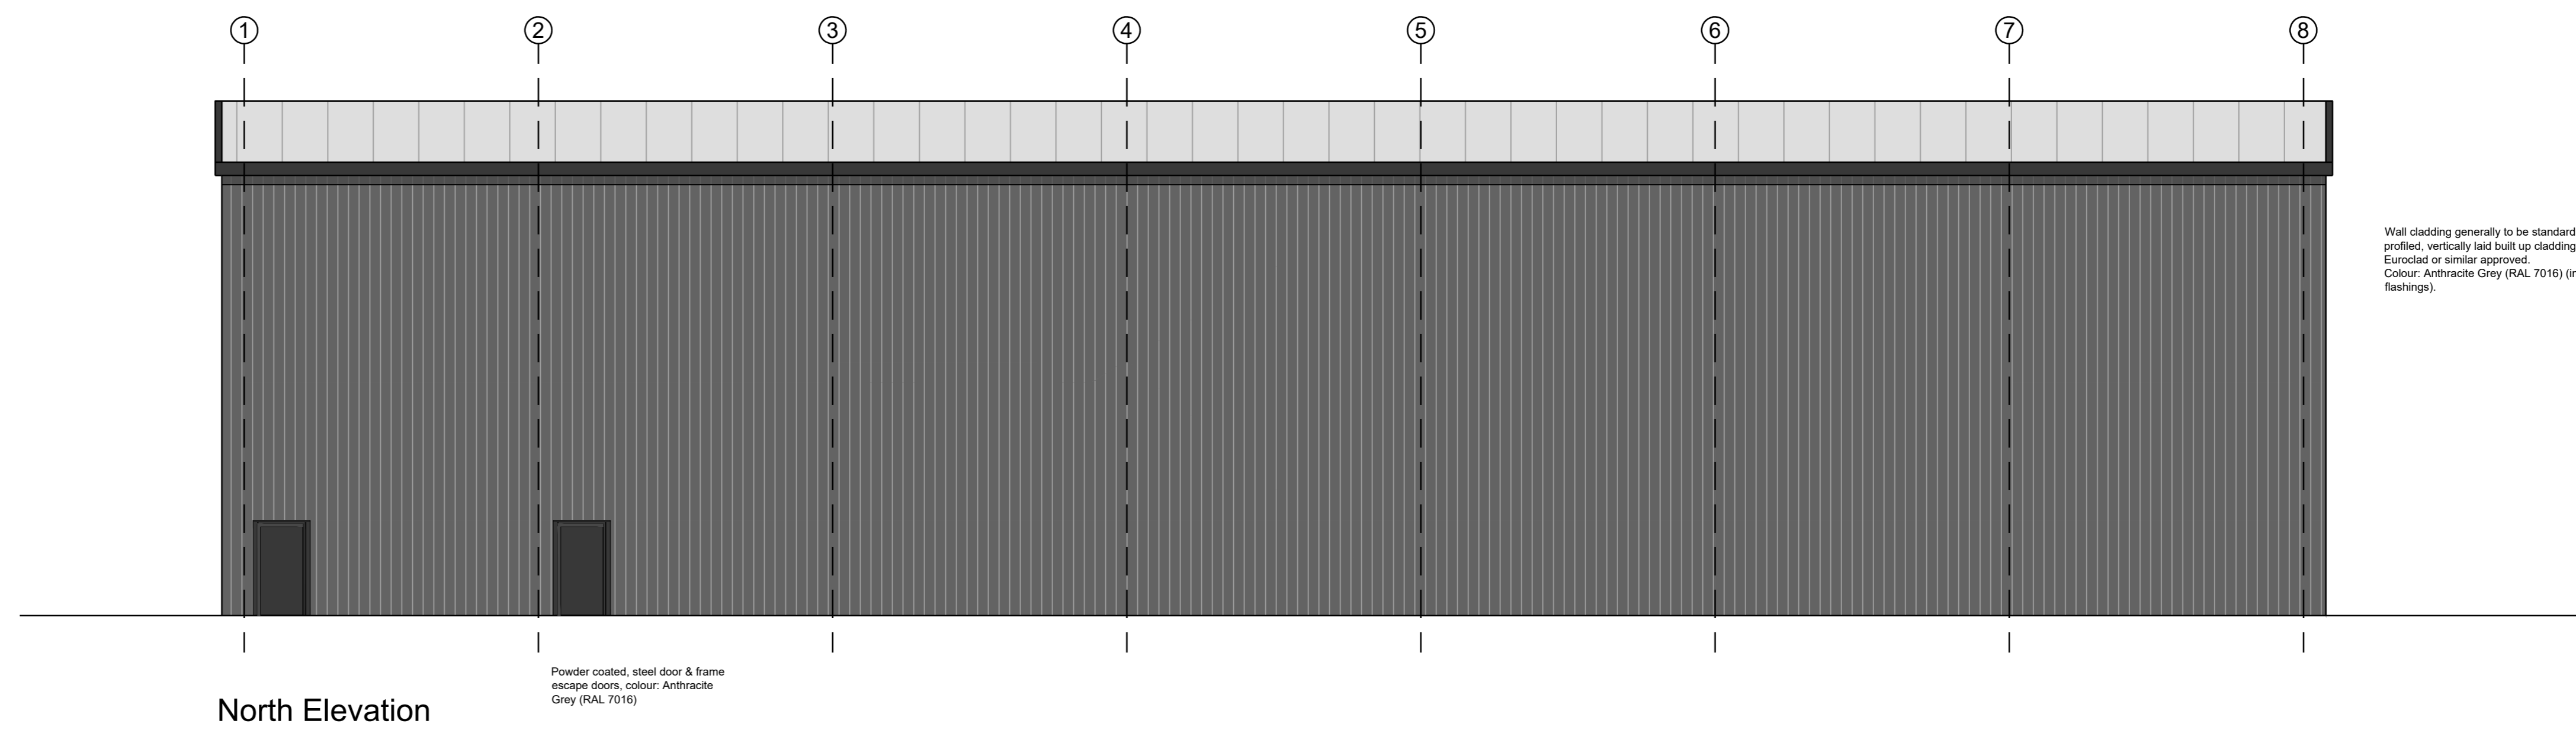

North Elevation

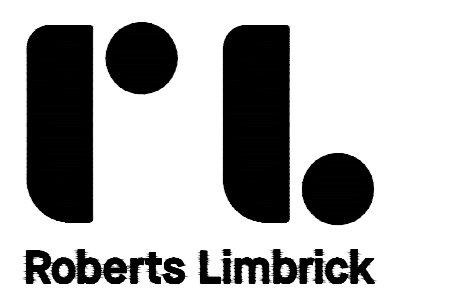

Roberts Limbrick
 03333 405 500
 mail@robortslimbrick.com
 robertslimbrick.com

Registered Office (England No. 06658205)
Project Name
 Former Fuel Depot
 Chichester

Client Name
 Seaward (Bognor Road) Limited

Drawing Title
 Proposed Elevations

Scale 1/100 • A0
Project No. 7702-6

Status S0
Purpose Of Issue Work In Progress

Project Org Vol Level Form Date
 7702-6- RLA - XX - ZZ - DR - A

Number S2200
Revision A