
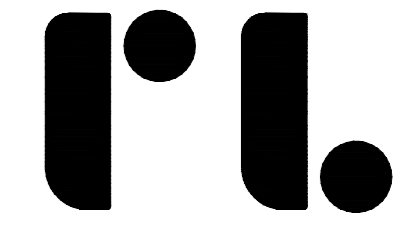
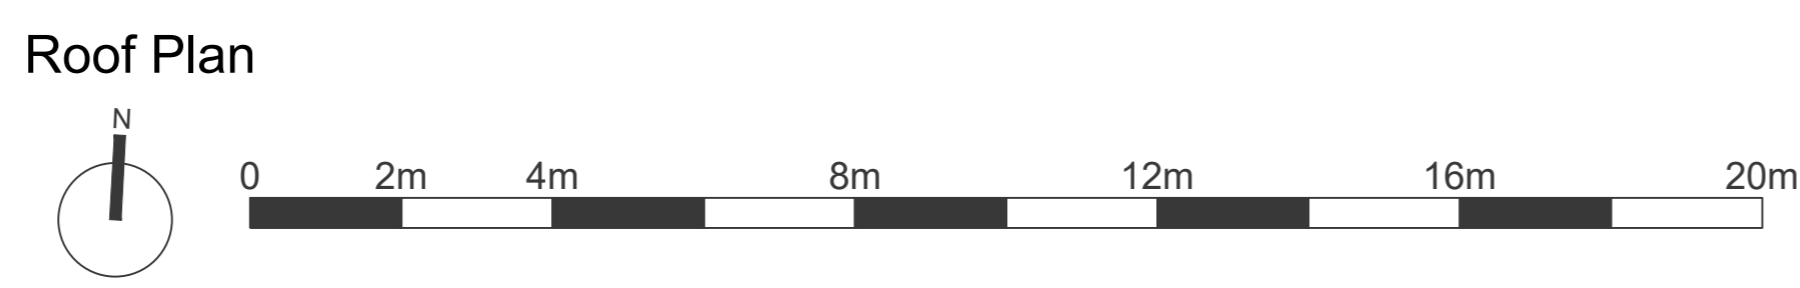


This line should measure 80mm when printed correctly

This drawing is the copyright of Roberts Limbrick Ltd and should not be reproduced in whole or in part or used in any manner whatsoever without their written permission. Responsibility is not accepted for errors made by others in scaling from this drawing. Use only figured dimensions and report any discrepancies or omissions to the Architect immediately.

Rev	Date	By	Chk	Description
P01	14.03.24	QJF	AWR	First Issue
A	15.03.24	LM	AWR	Revised to suit client comments

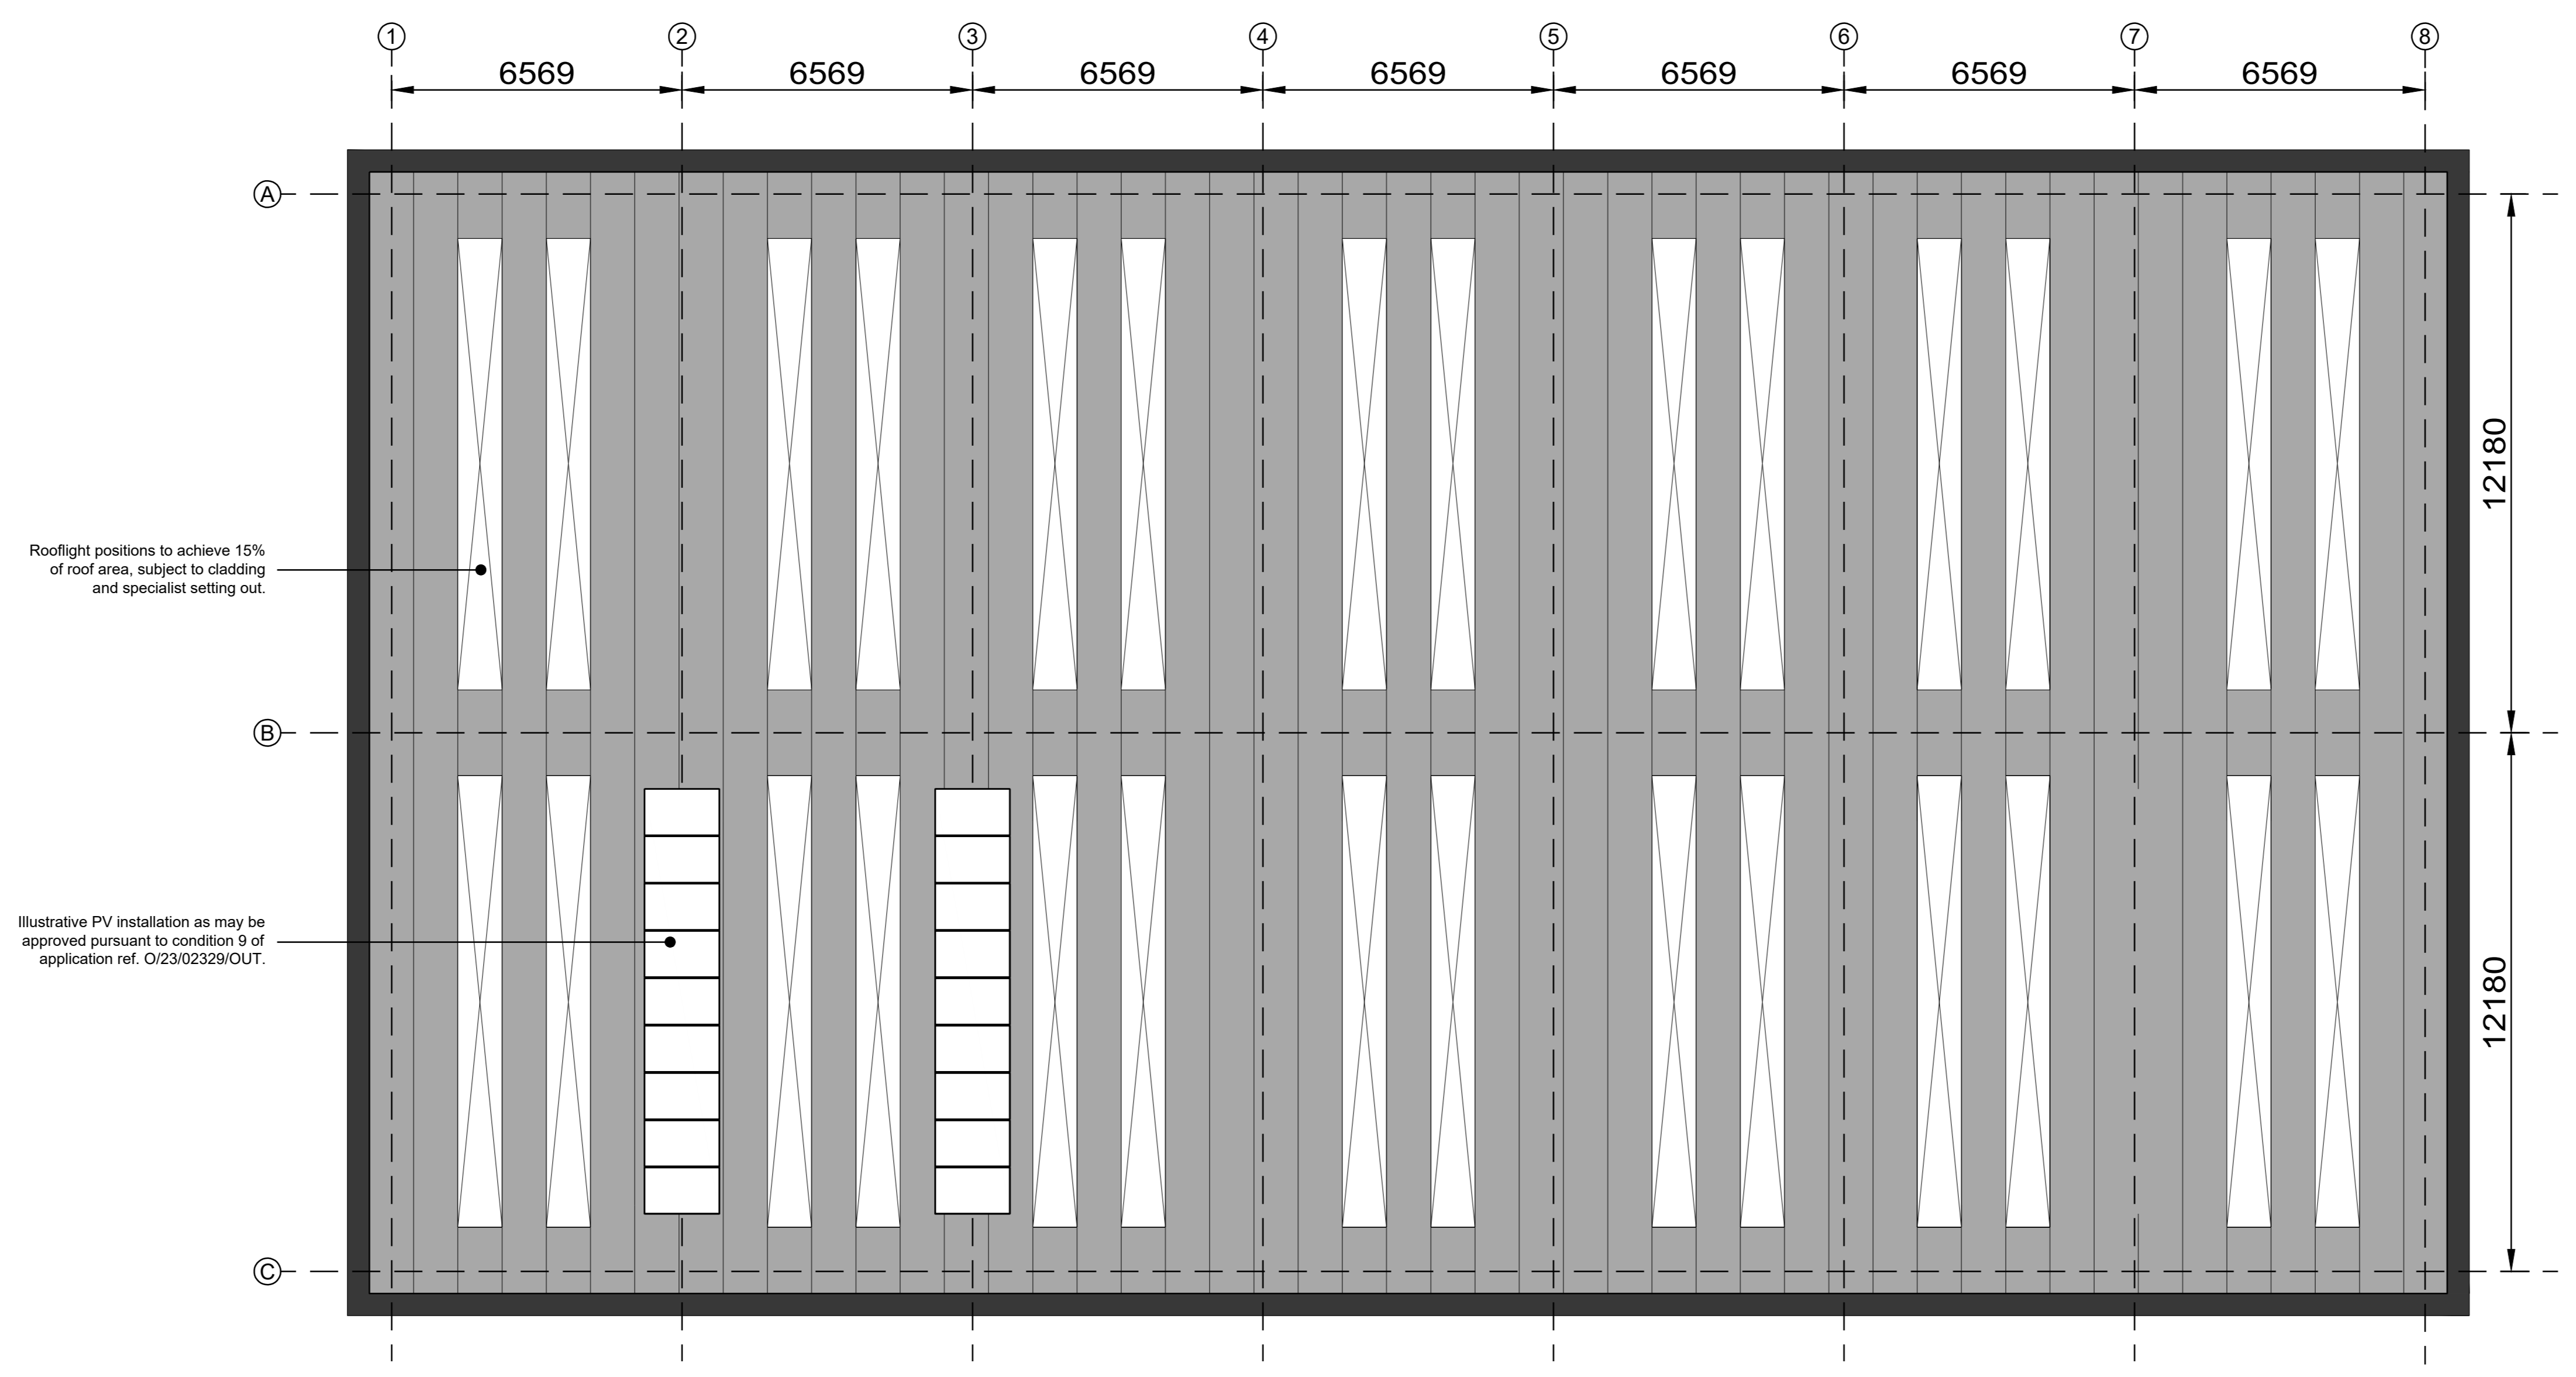

Roberts Limbrick
03333 405 500
mail@robertslimbrick.com
robertslimbrick.com

Project Name
Former Fuel Depot
Chichester

Client Name
Seaward (Bognor Road) Limited

Drawing Title
Proposed Roof Plan

Scale 1/100 • A0 **Project No.** 7702-6

Status S0 **Purpose Of Issue** Work In Progress

Project	Orig	Vol	Level	Form	Role
7702-6	RLA	XX	ZZ	DR	A

Number S2101 **Revision** A