


This line should measure 70mm when printed correctly


This drawing is the copyright of Roberts Limbrick Ltd and should not be reproduced in whole or in part or used in any manner whatsoever without their written permission.

Responsibility is not accepted for errors made by others in scaling from this drawing. Use only figured dimensions and report any discrepancies or omissions to the Architect immediately.


Rev	Date	By	Chk	Description
P01	13.03.2024	LM	OF	First Issue
A	15.03.2024	LM	OF	Revised to suit client comments

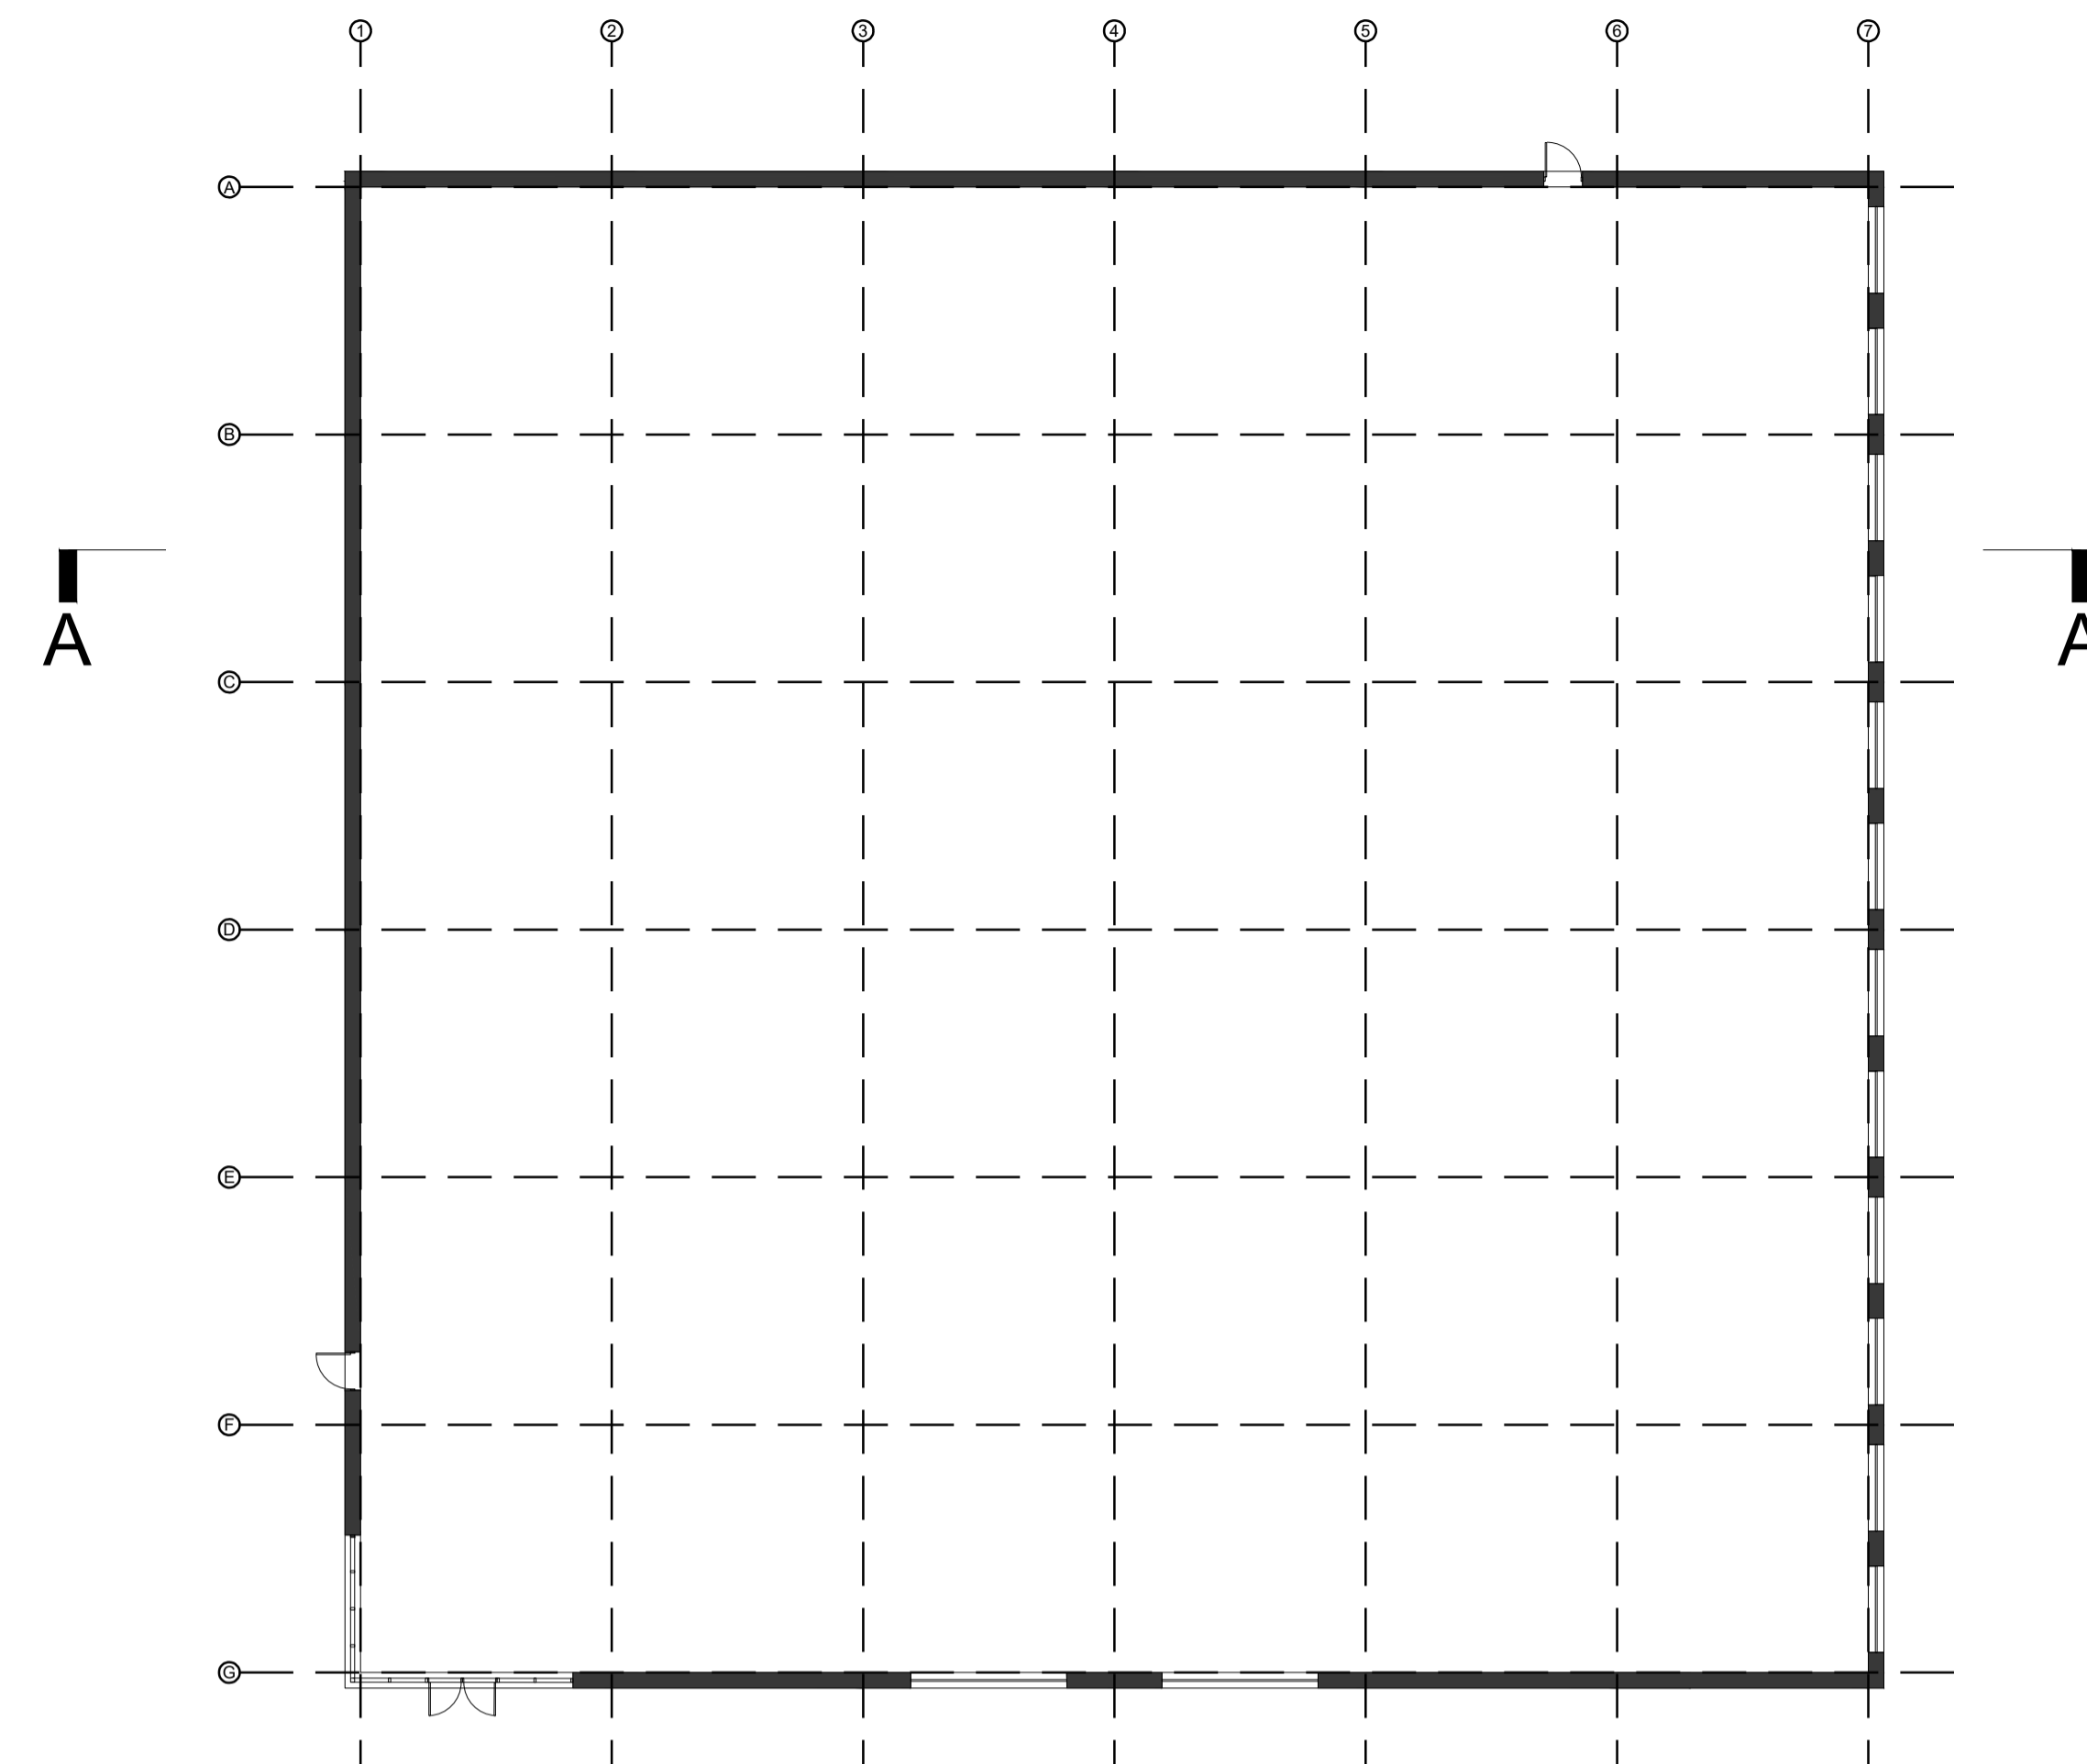

Proposed Ground Floor Plan
Minimum FFL:12.80 AOD

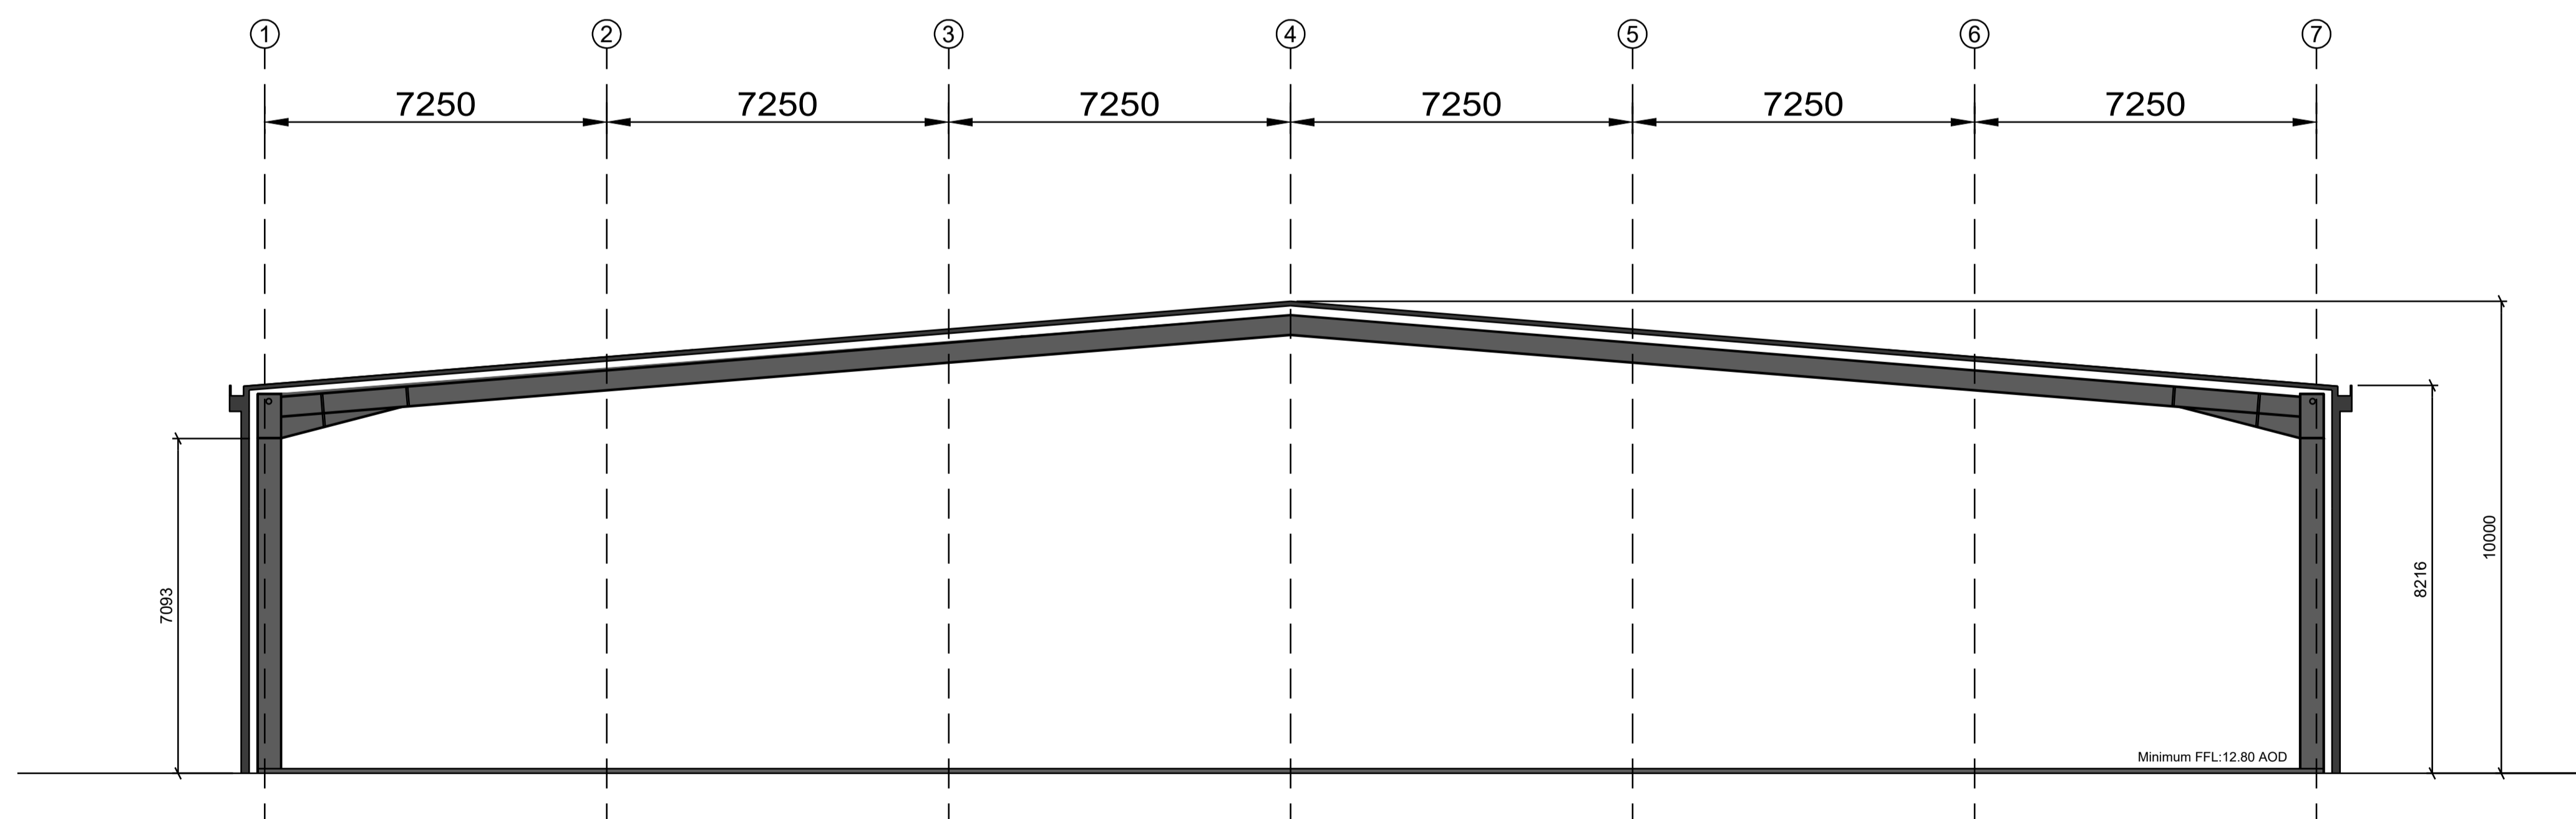

Section A-A

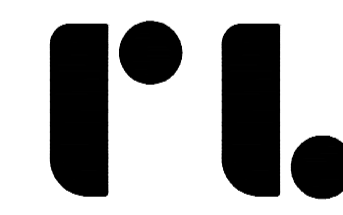

Roberts Limbrick

03333 405 500
mail@robertslimbrick.com
robertslimbrick.com

Registered Office England No. 06558229

Project Name

Former Fuel Depot
Chichester

Client Name

Seaward (Bognor Road) Limited

Drawing Title

Proposed Building Section

Scale

1/50 • A1

Project No.

7702-5

Status

S0

Purpose Of Issue

Work In Progress

Project Orig Vol Level Form Role
7702-5 • RLA • XX • 00 • DR • A

Number

S2300

Revision

A