



Front Elevation (East) 3 Lavant Road



Side Elevation (North)




Rear Elevation (West)



Side Elevation (South)

Materials:

- ① Red multistock face brickwork
- ② Contrasting red londonstock detail brickwork
- ③ Reconstituted stone window cill
- ④ Black timber detailing with white render infill panels
- ⑤ Black UPVC fascia boards
- ⑥ Red/brown multistock plain concrete tiles
- ⑦ Aluminum window and doors powdercoated white
- ⑧ Standing seam zinc to dormers
- ⑨ Aluminum gutters and downpipes painted black

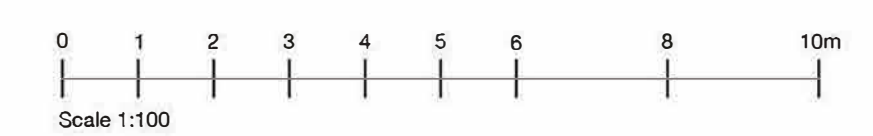

Rev.	Date	Detail
Status: Planning Issue		



Halo Architects Ltd.
 The Old Fire Station, Pycroft Road, Chertsey KT16 9HL
 Tel: 01344 592453 Email: enquiries@haloarchitects.co.uk
 www.haloarchitects.co.uk

Client: **Hestia Homes Ltd**

Project Title: **3 Lavant Road
 Chichester
 PO19 5QY**

Proposed Elevations

Scale: 1:100@A1	Date: 03.2024	Drawn: KF
Job No.: HA24-276	Drawing No.: P007	Rev.: -