



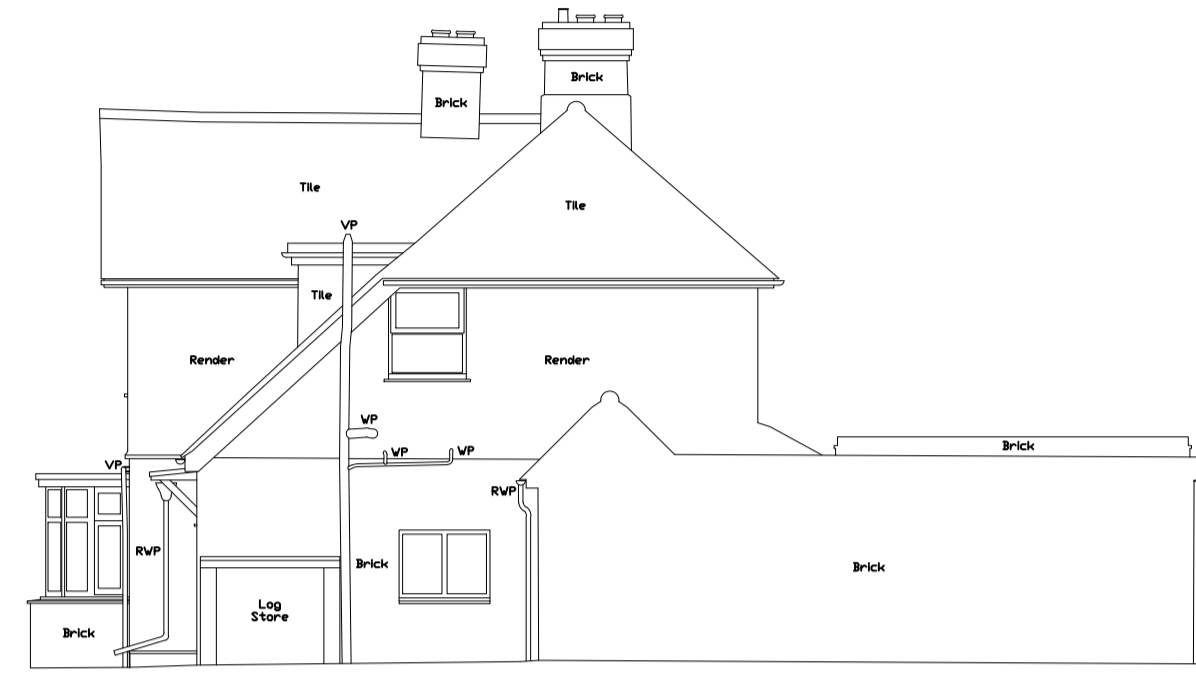

East Elevation

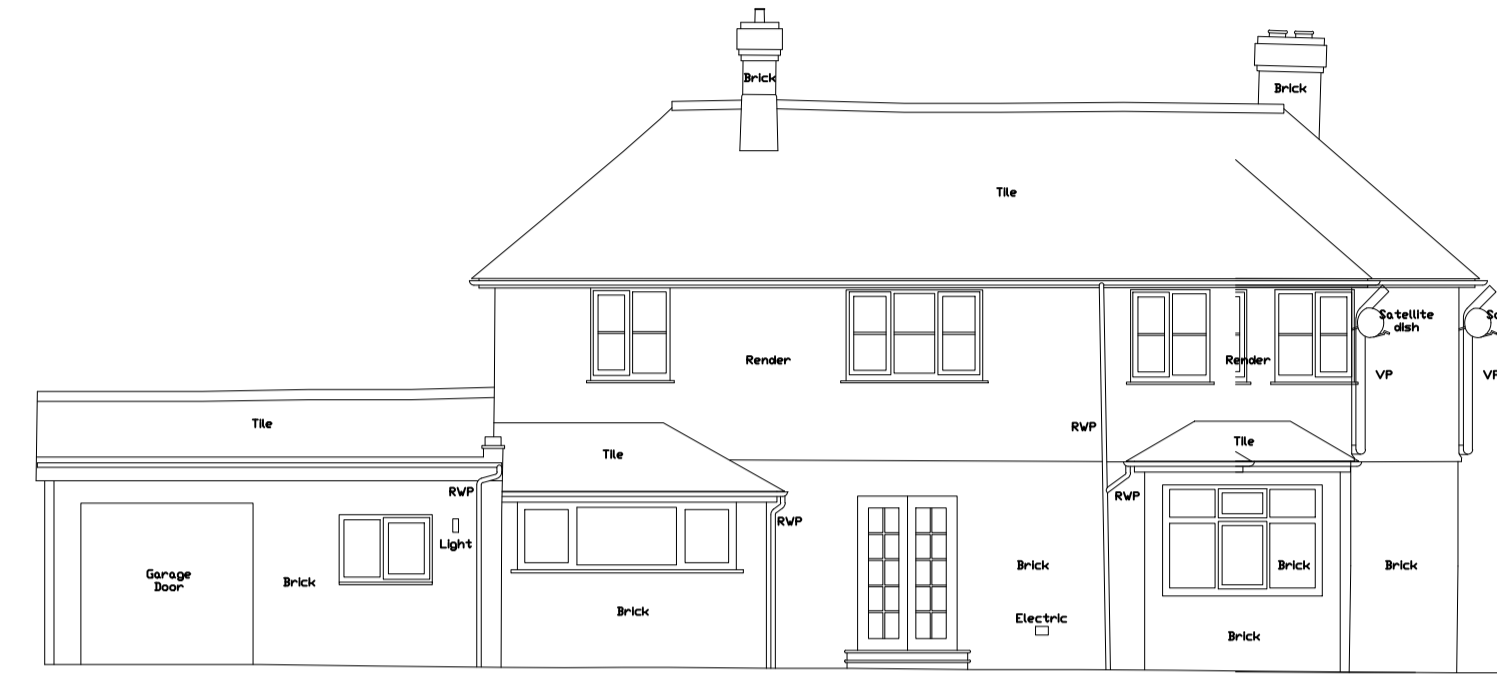


North Elevation





West Elevation



South Elevation

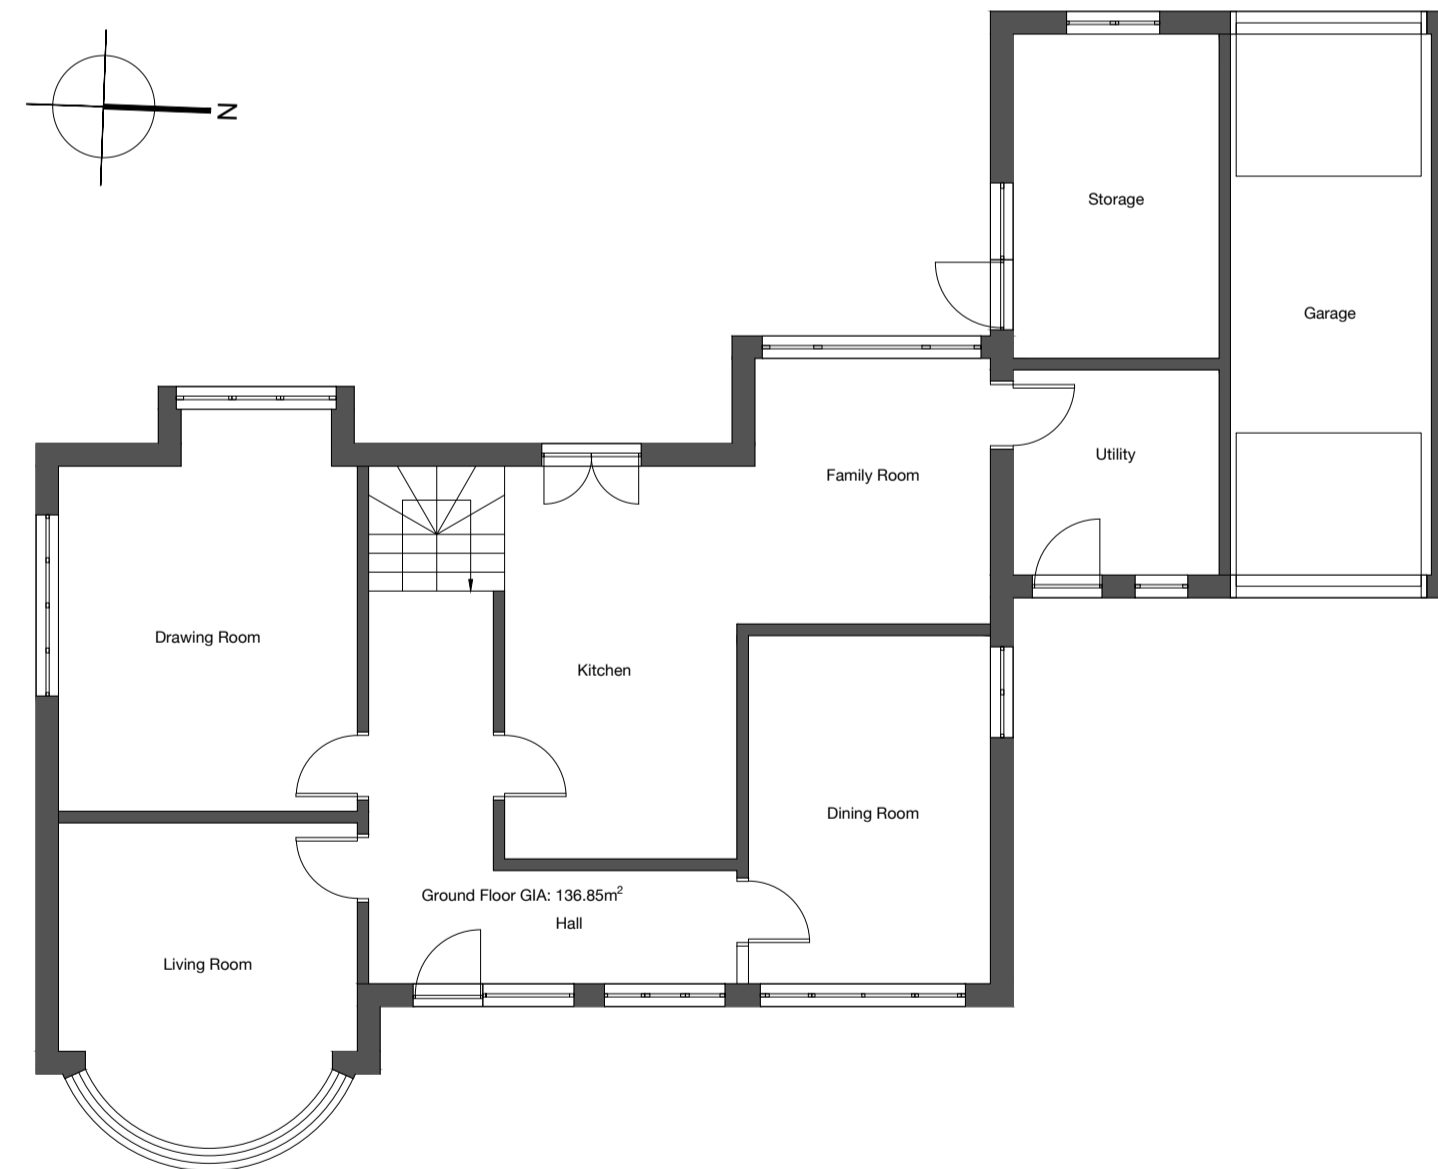


Ground Floor Plan
 Total G.I.A.- 209.99m²

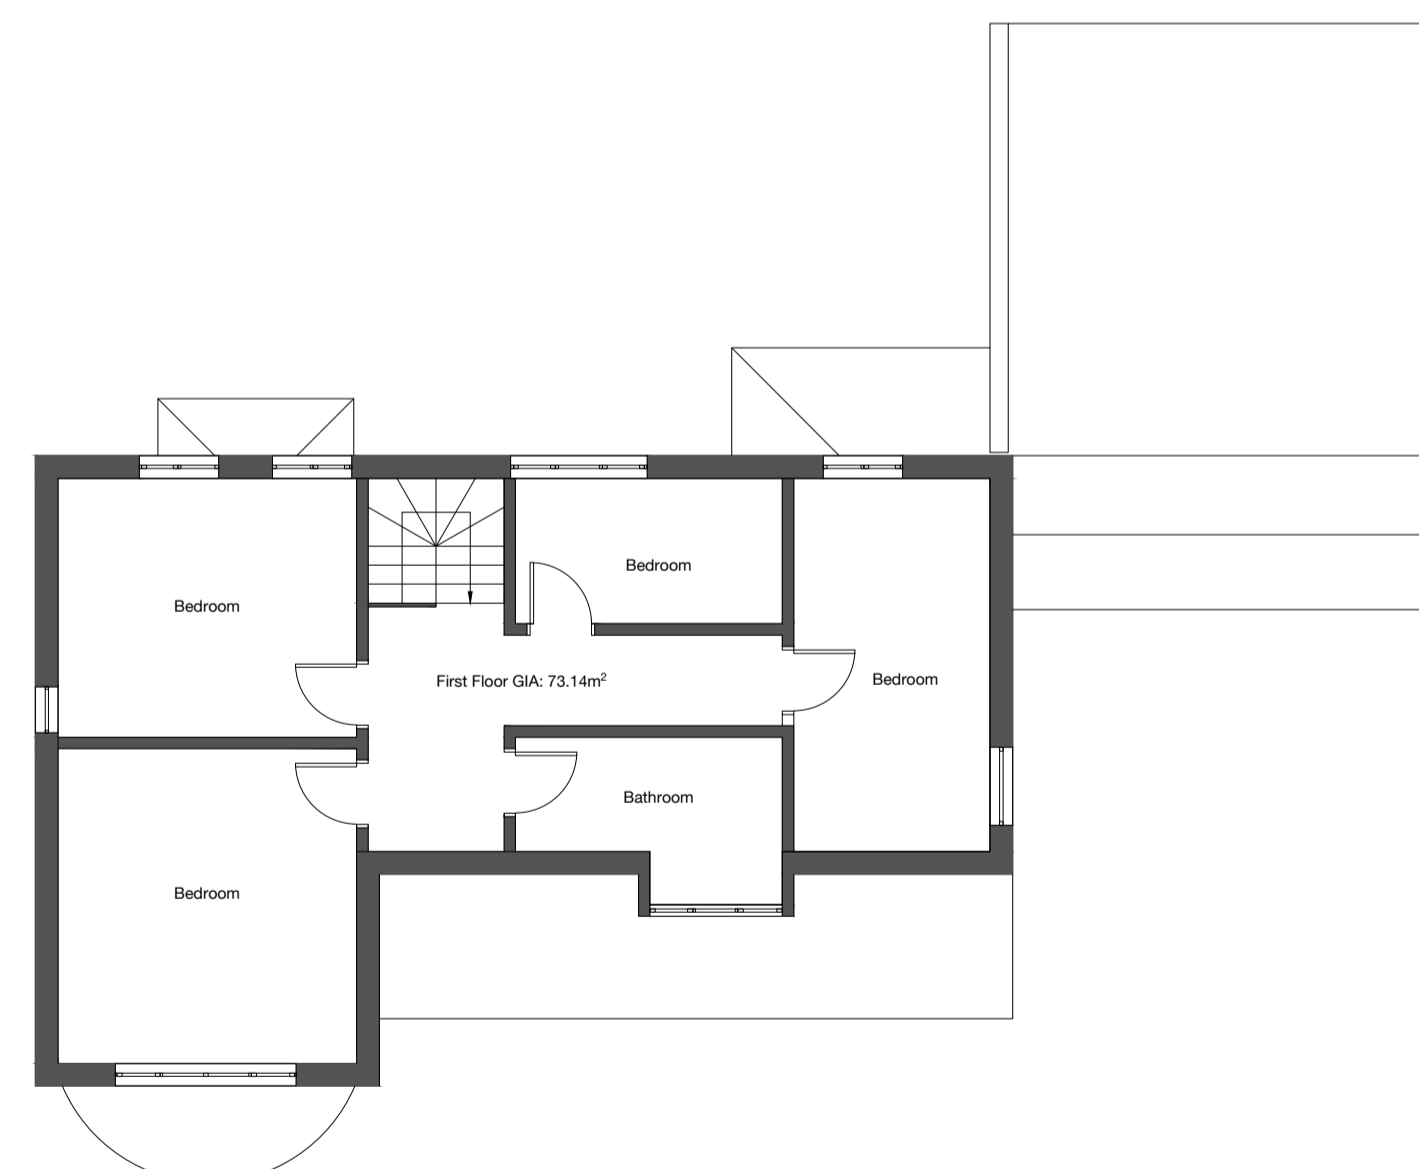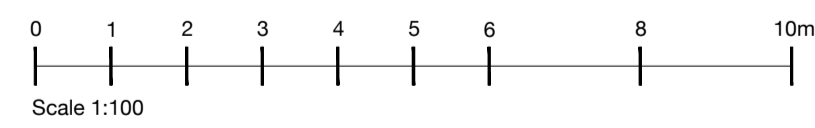

First Floor Plan



Existing Outbuildings Plan
 1:500 Scale

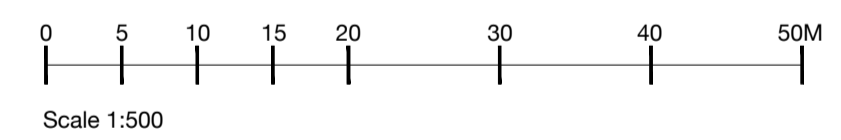

Rev.	Date	Detail
Status: Planning Issue		

HALO
 ARCHITECTS

Halo Architects Ltd.
 The Old Fire Station, Pyncroft Road, Chertsey KT16 9HL
 Tel: 01344 692453 Email: enquiries@haloarchitects.co.uk
 www.haloarchitects.co.uk

Client: **Hestia Homes Ltd**

Project Title:
**3 Lavant Road
 Chichester
 PO19 5QY**

Drawing Title:
**Existing House & Outbuildings
 Floor Plans and Elevations**

Scale	Date	Drawn
1:100@A1	03.2024	KF
Job No. HA24-276	Drawing No. P010	Rev. -