


Dimensions to be checked on site before commencing work. Any discrepancies shall be reported to the architect immediately.

Do not scale from these drawings except for planning purposes. Use figured dimensions only.


Where applicable this drawing is to be read in conjunction with other consultants' drawings.

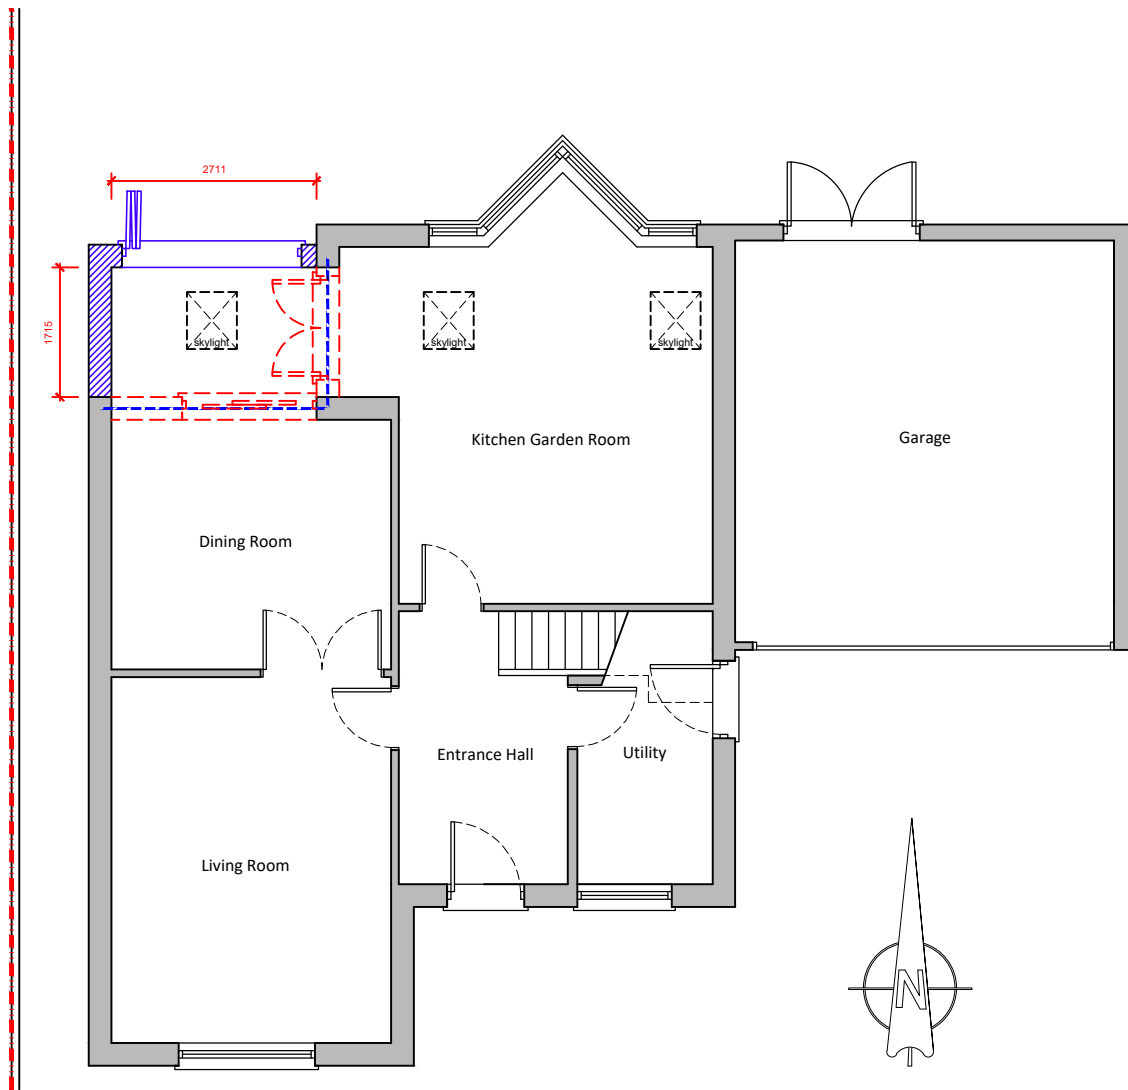



Ground floor plan scale 1:100
First floor un-changed



North elevation scale 1:100

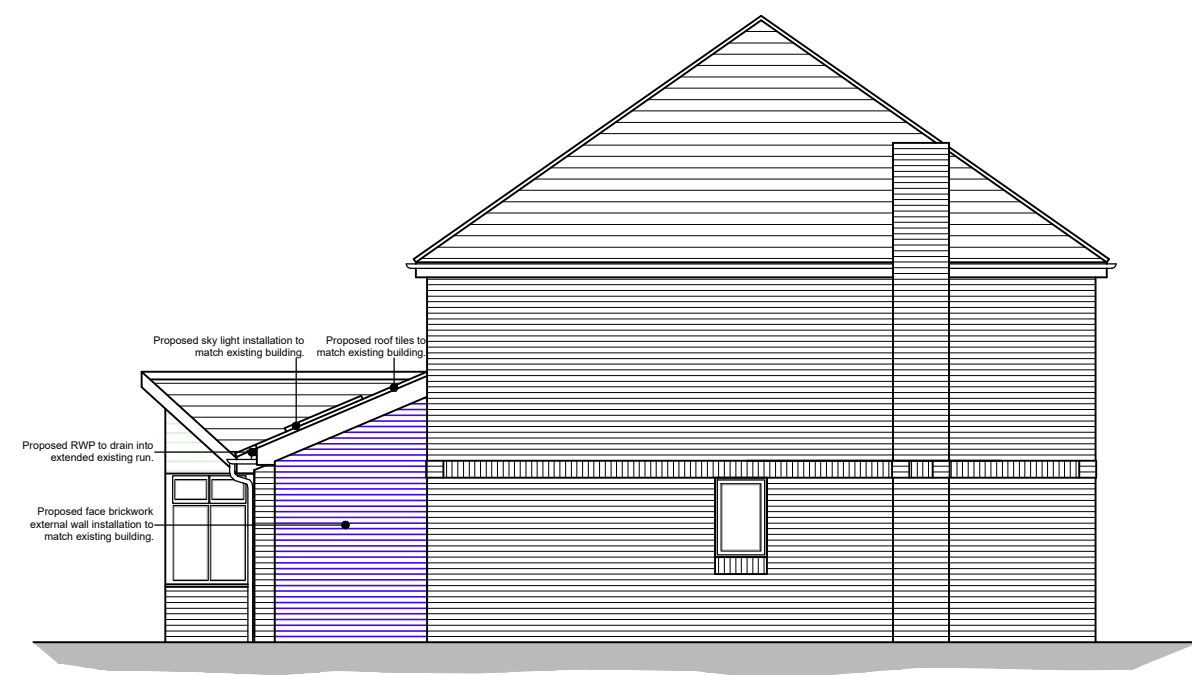

West elevation scale 1:100
East and South elevations un-changed

 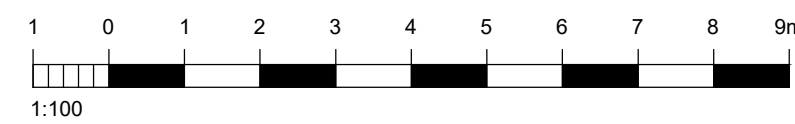

For MR HOWELLS	Title PROPOSED GROUND FLOOR PLAN, NORTH & WEST ELEVATIONS	Office Tel: 01243 933732
Project PROPOSED EXTENSION AT FARTHINGS, APPLE GROVE, EMSWORTH, PO10 8EU	Date APRIL	Email: admin@jb-architecture.com
	Drawn SR	Scale as noted @ A3
	Checked -	Revision A
	Job Number PL.789.24	Drawing Number -03
		Web: www.jb-architecture.com

