




EXISTING SOUTH ELEVATION

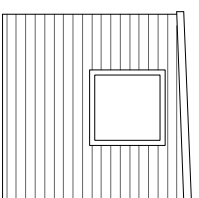


EXISTING WEST ELEVATION

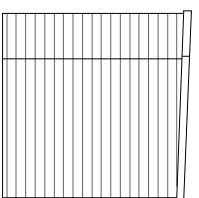


EXISTING EAST ELEVATION

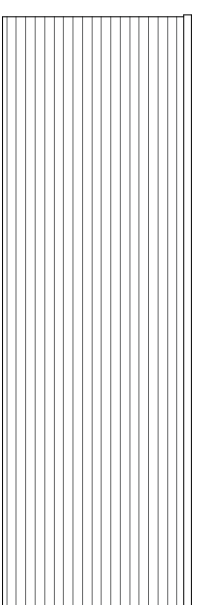

EXISTING NORTH ELEVATION

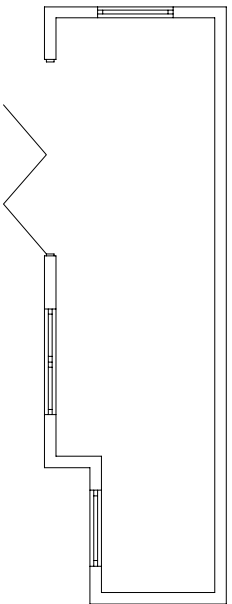

EXISTING FLOOR PLAN

 

EXISTING ROOF PLAN



www.yourhomeplans.co.uk

Tel: 0800 6127 664

Your Home Plans



This drawing is to support building regulation submission only. This drawing is not used for setting out and all sizes and dimensions to be checked on site prior to commencement of works and confirmed with Your Home Plans Ltd. This drawing is to be read in conjunction with all other relevant drawings and details. Materials and workmanship must be of a standard conforming with the appropriate recognised authority. All relevant Party Wall and Build Over Agreements must be in place prior to commencement of works..

CLIENT Mr A Williams
SITE Flint Cottage
North Street
Westbourne
PO10 8SS

DESCRIPTION OF WORKS

DRAWING TITLE
Garden Home Office

PROJECT NUMBER FLI-24

DATE 9th April 2024

DRAWN BY June Grinstead

CHECKED BY

DRAWING NO

A103

SCALE 1:100 / A3