




Existing West Elevation

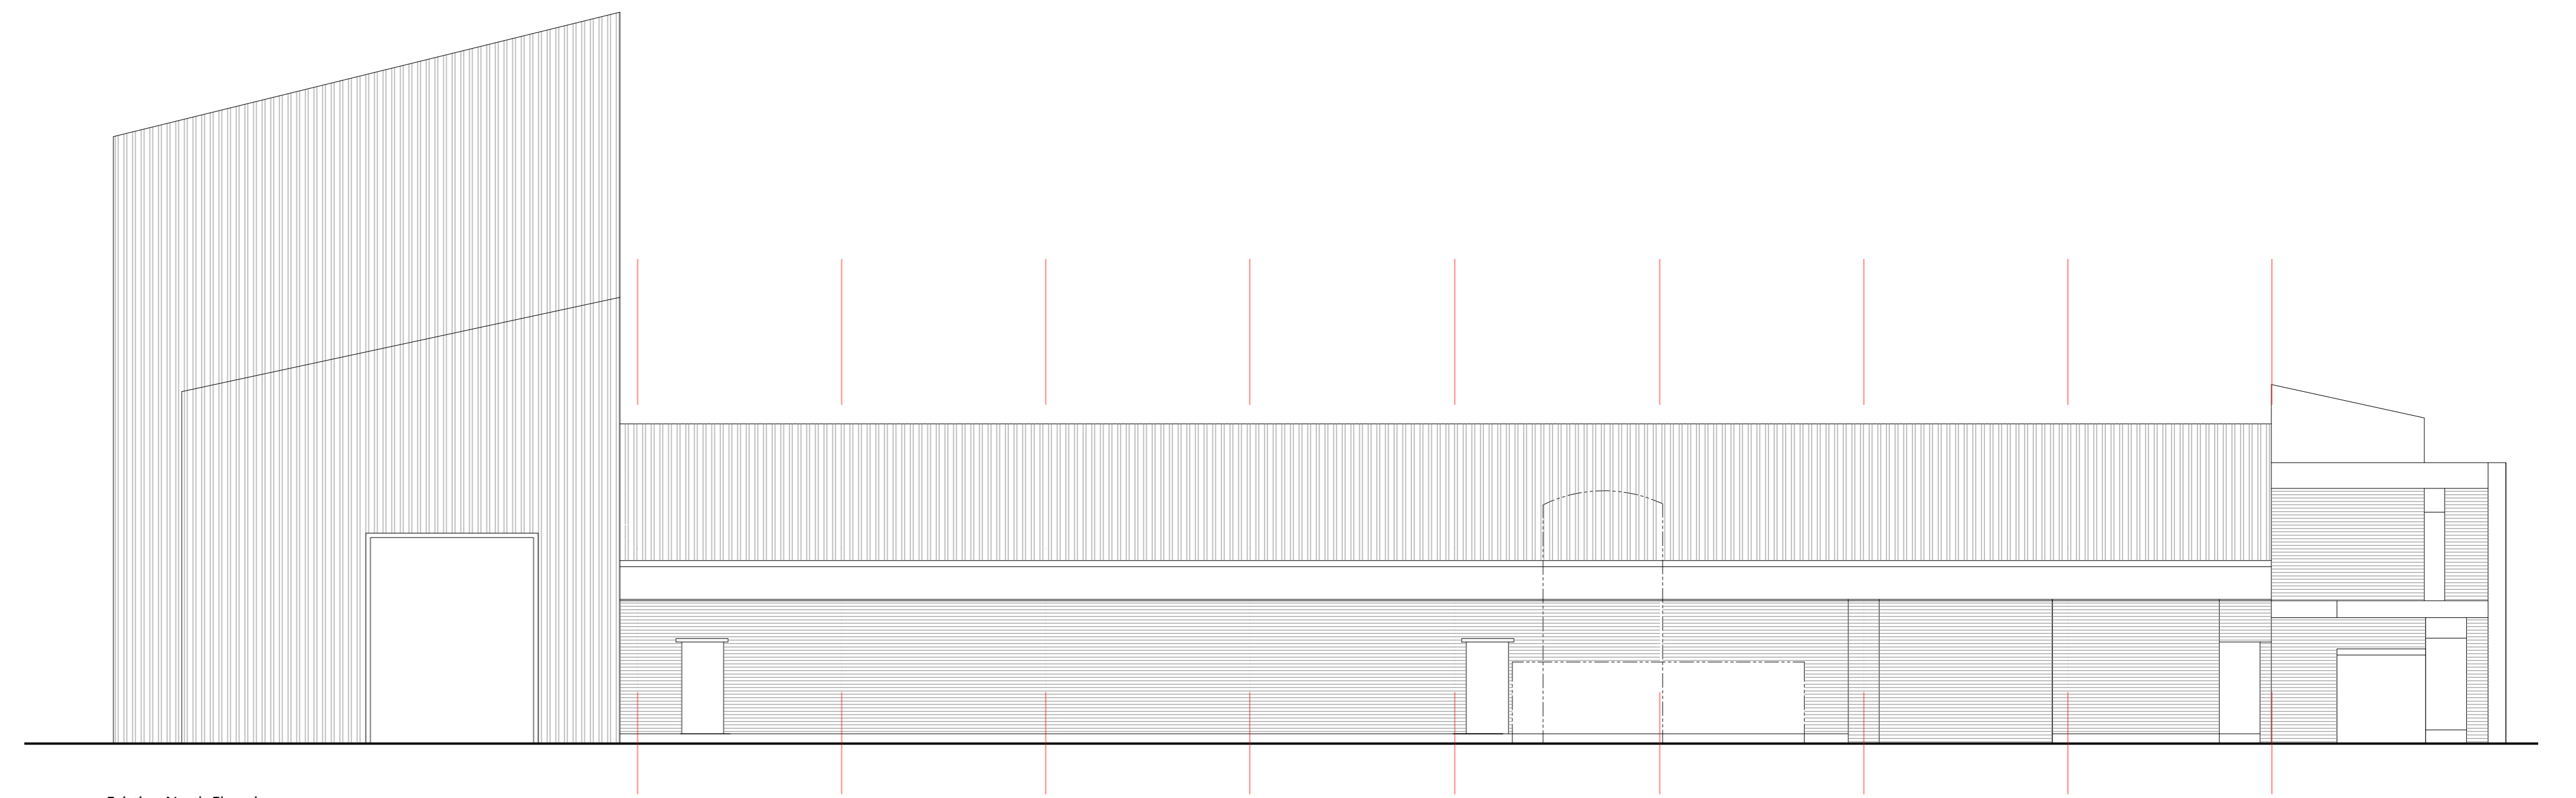


Existing North Elevation




02 Key Plan

1:500 0 2m 40m

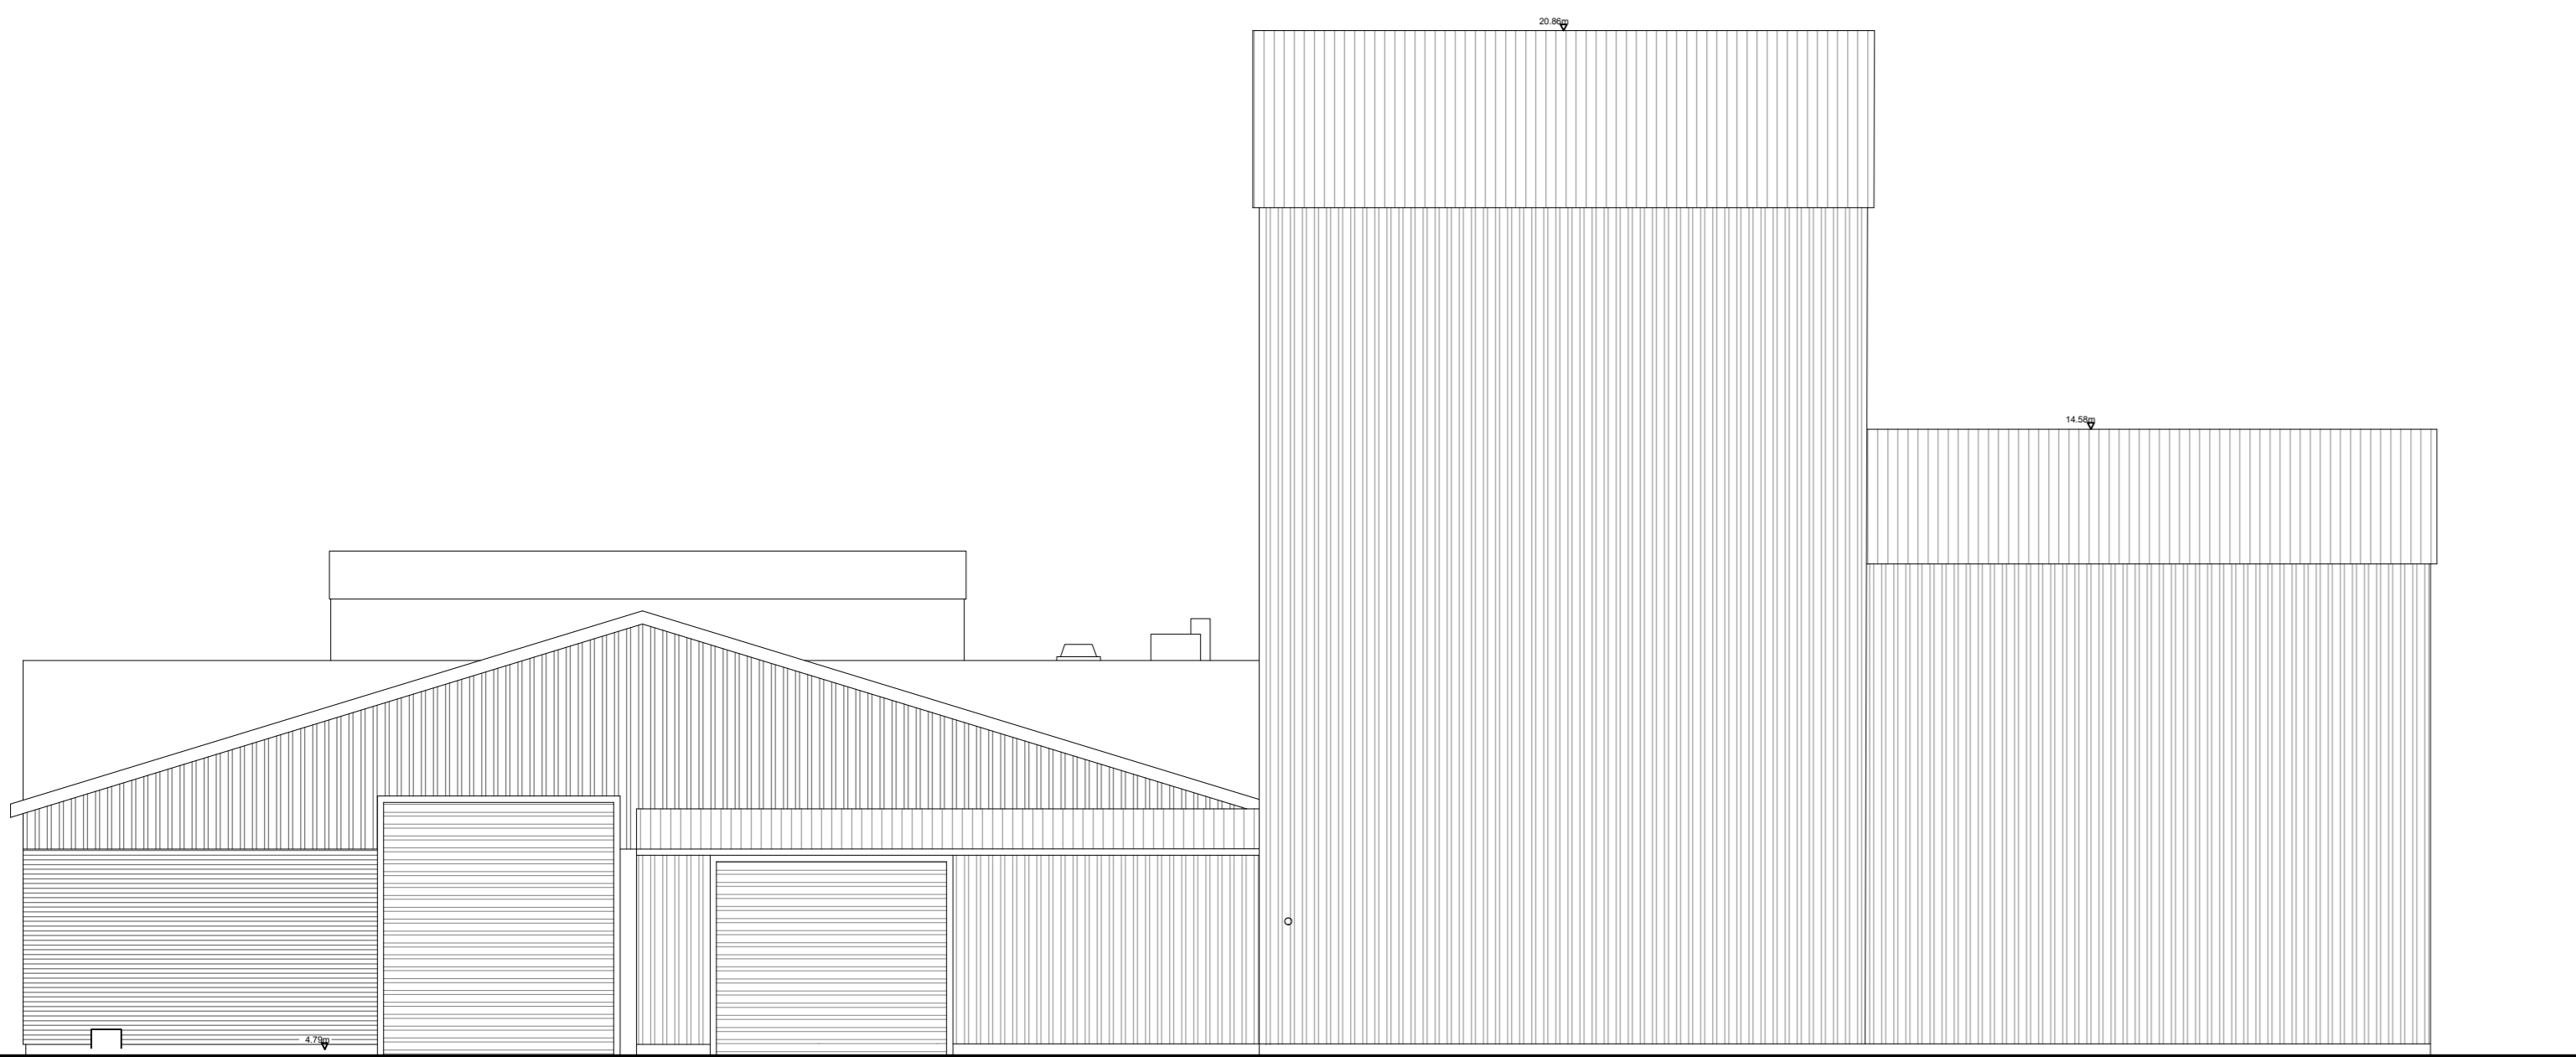

Existing North Elevation

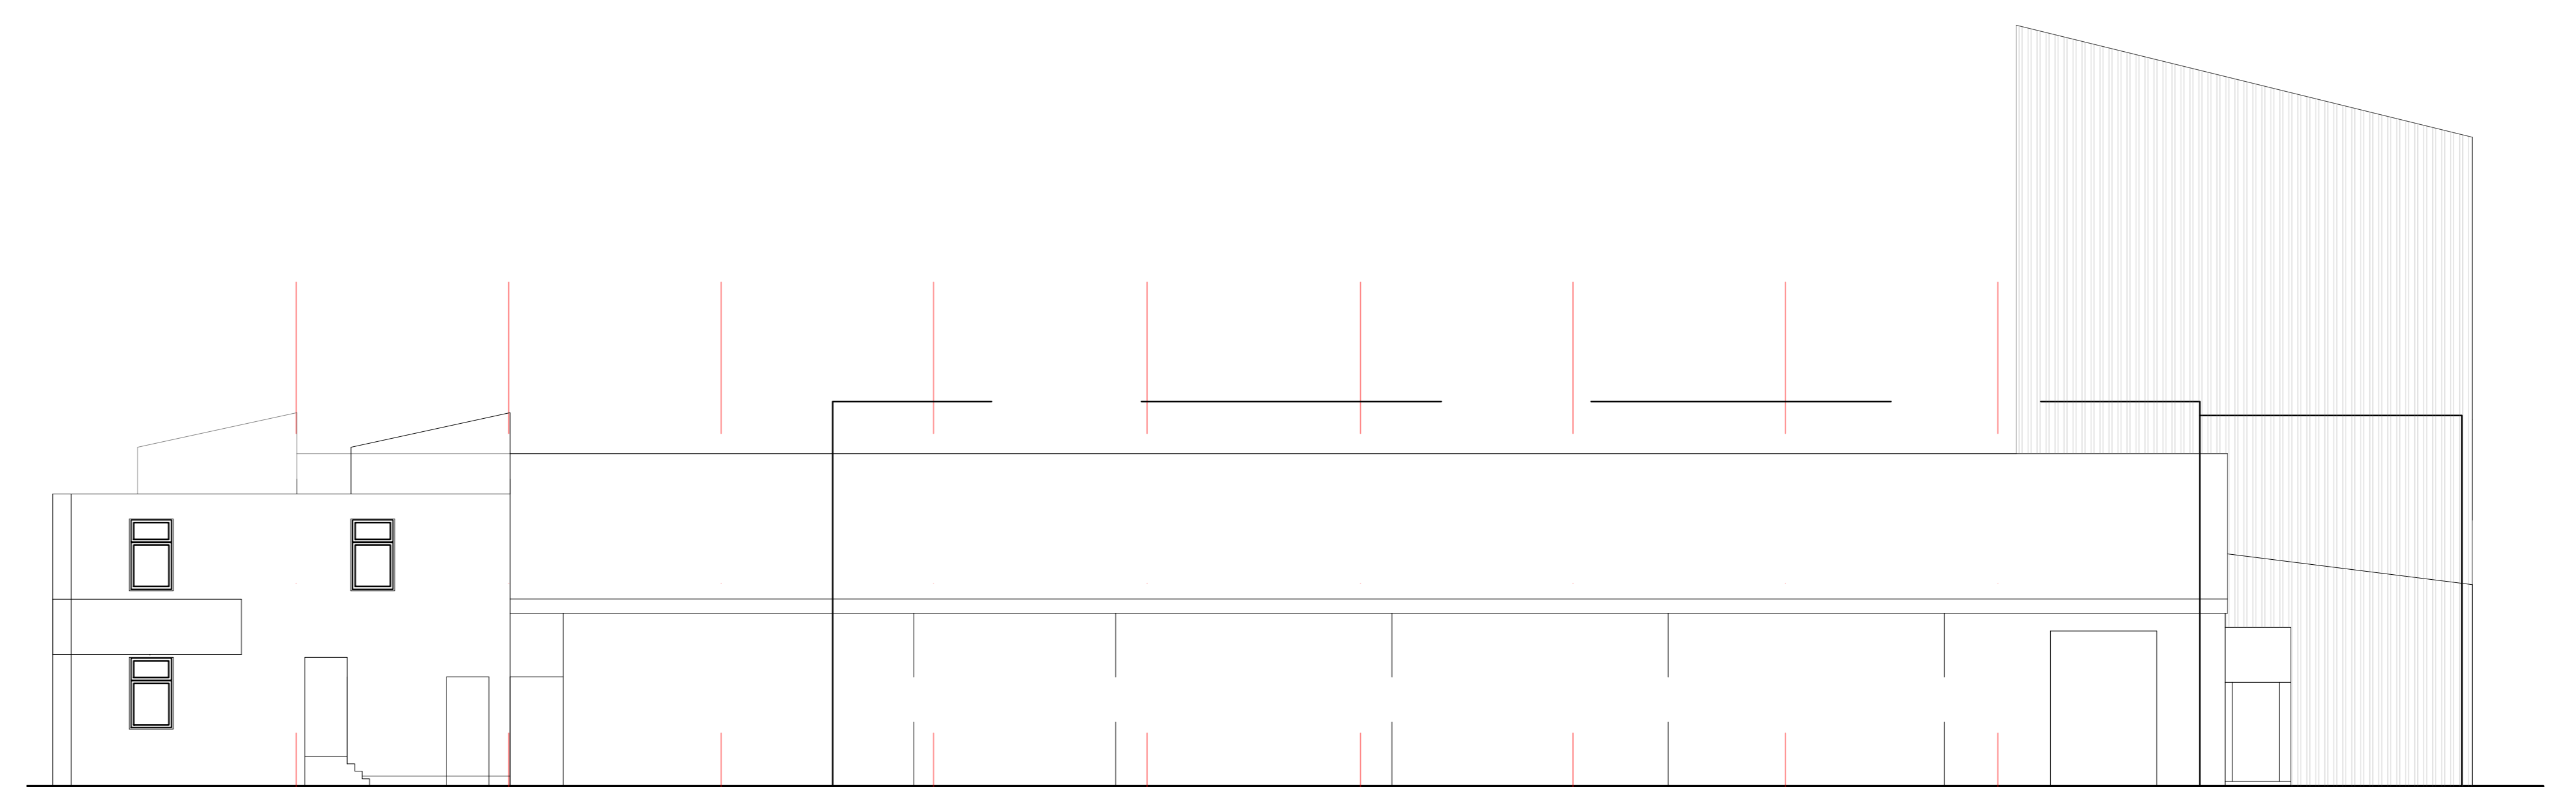

Existing South Elevation

1:100 0 2m 40m

NOTES

Legal Info

1. Macintosh Davies Ltd. Drawing not for construction. Do not scale from this drawing as it may differ from the original form. See website for more info.  
 2. All drawings are prepared in accordance with the relevant standards.  
REVISIONS	00/00/00	XX
-	First Issue	

JOB TITLE	
UCC Coffee Riverside Way, DA1 5WR	
DRAWING TITLE	
Existing Elevations	
DATE	CHECKED BY
07/03/24	EJD RND
DRAWING NO.	REV.
M128 (02) 003	001
	Preliminary

**MacintoshDavies Ltd**  
 Architects, consultants and designers  
 Studio A,  
 Quayside House,  
 Chatham Maritime  
 ME4 4QZ  
 01634 963 317  
 www.macintoshdavies.co.uk