


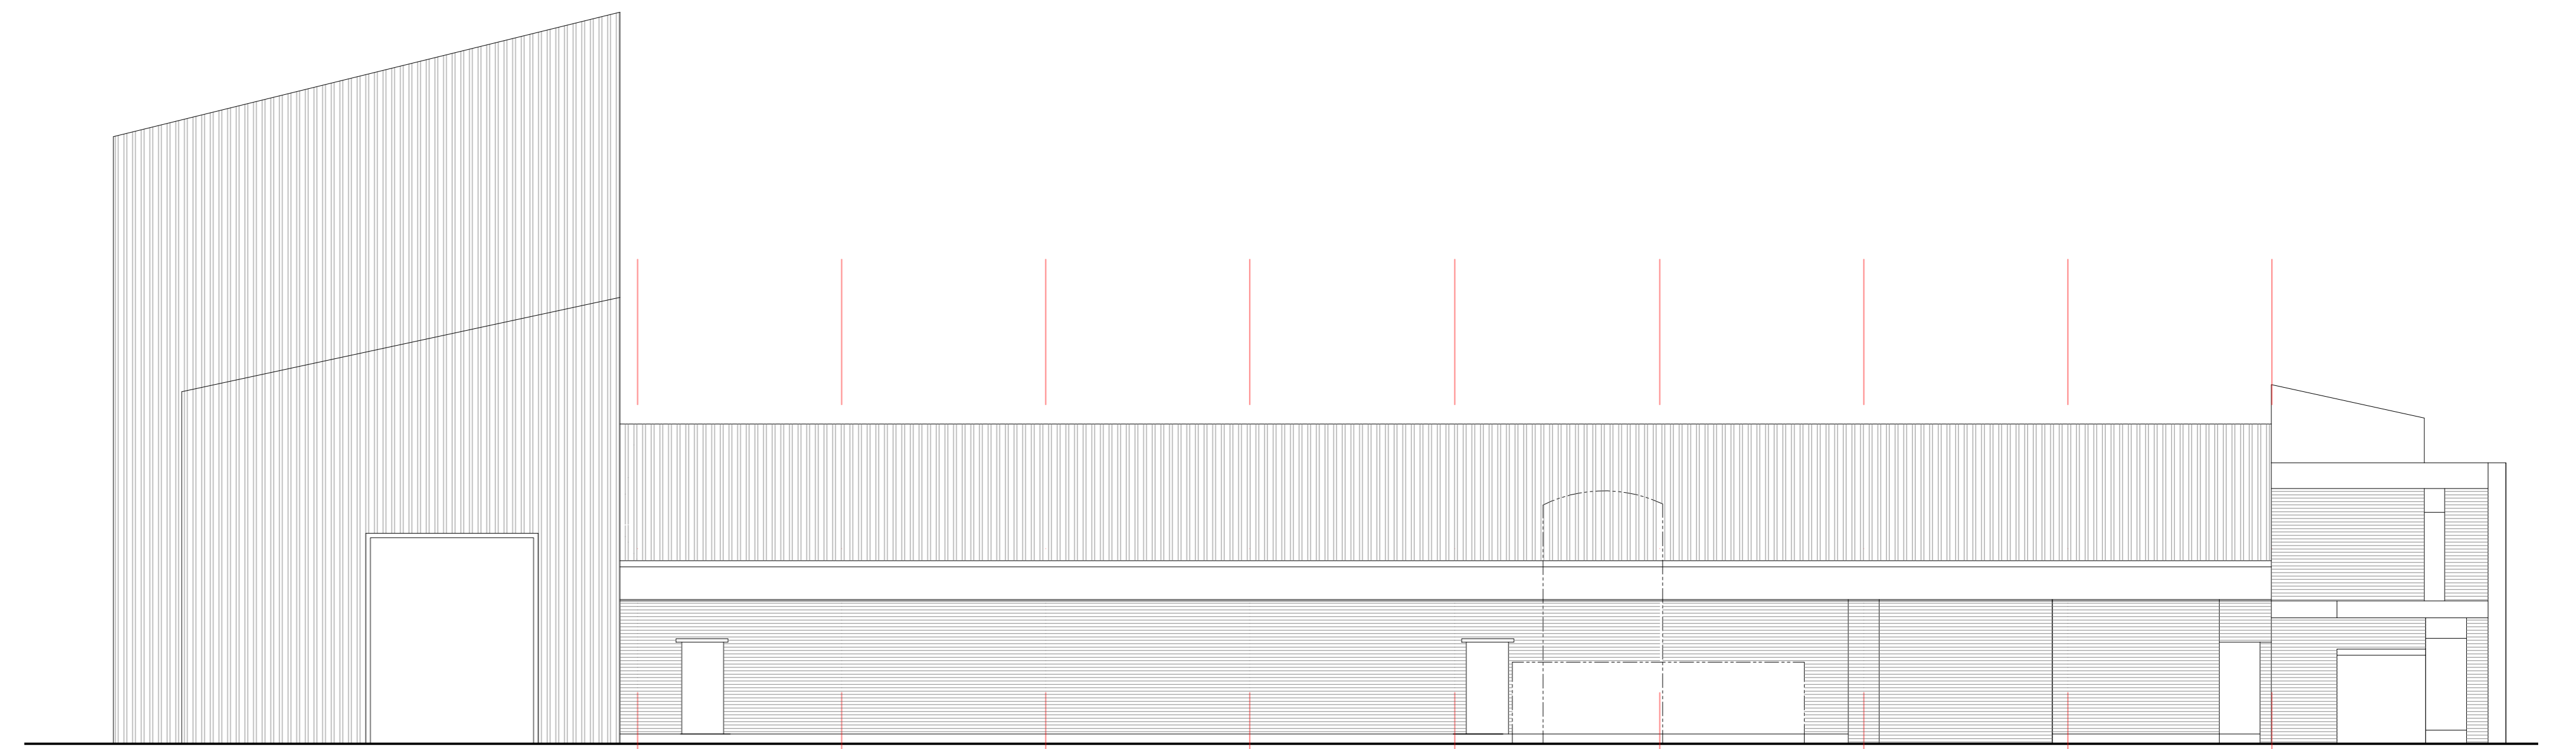

Existing West Elevation




Existing North Elevation




02 Key Plan

1:500 0 2m 20m 40m

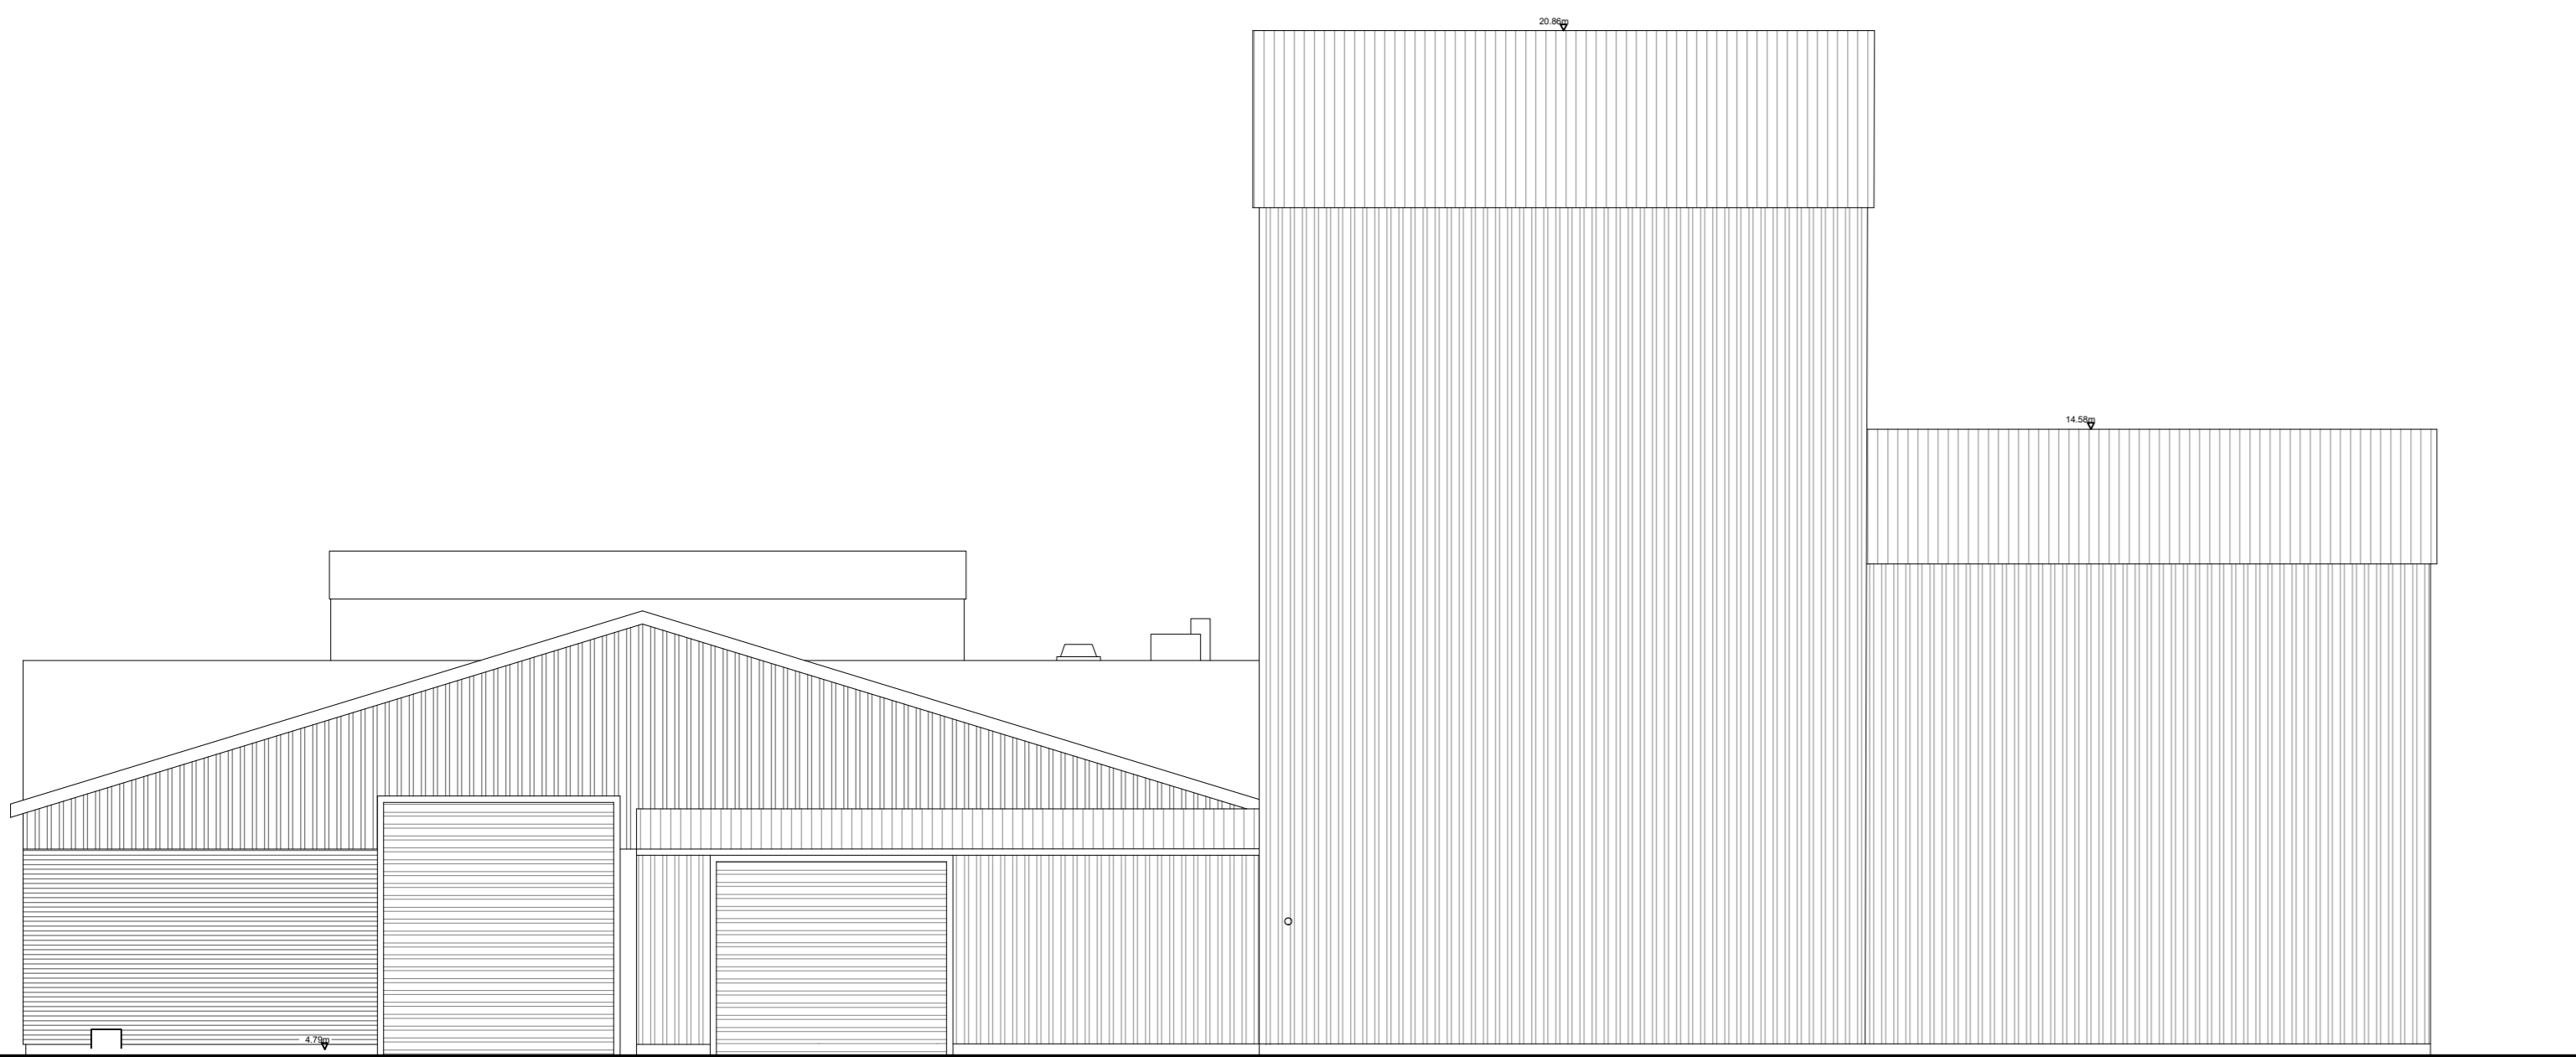

Existing North Elevation

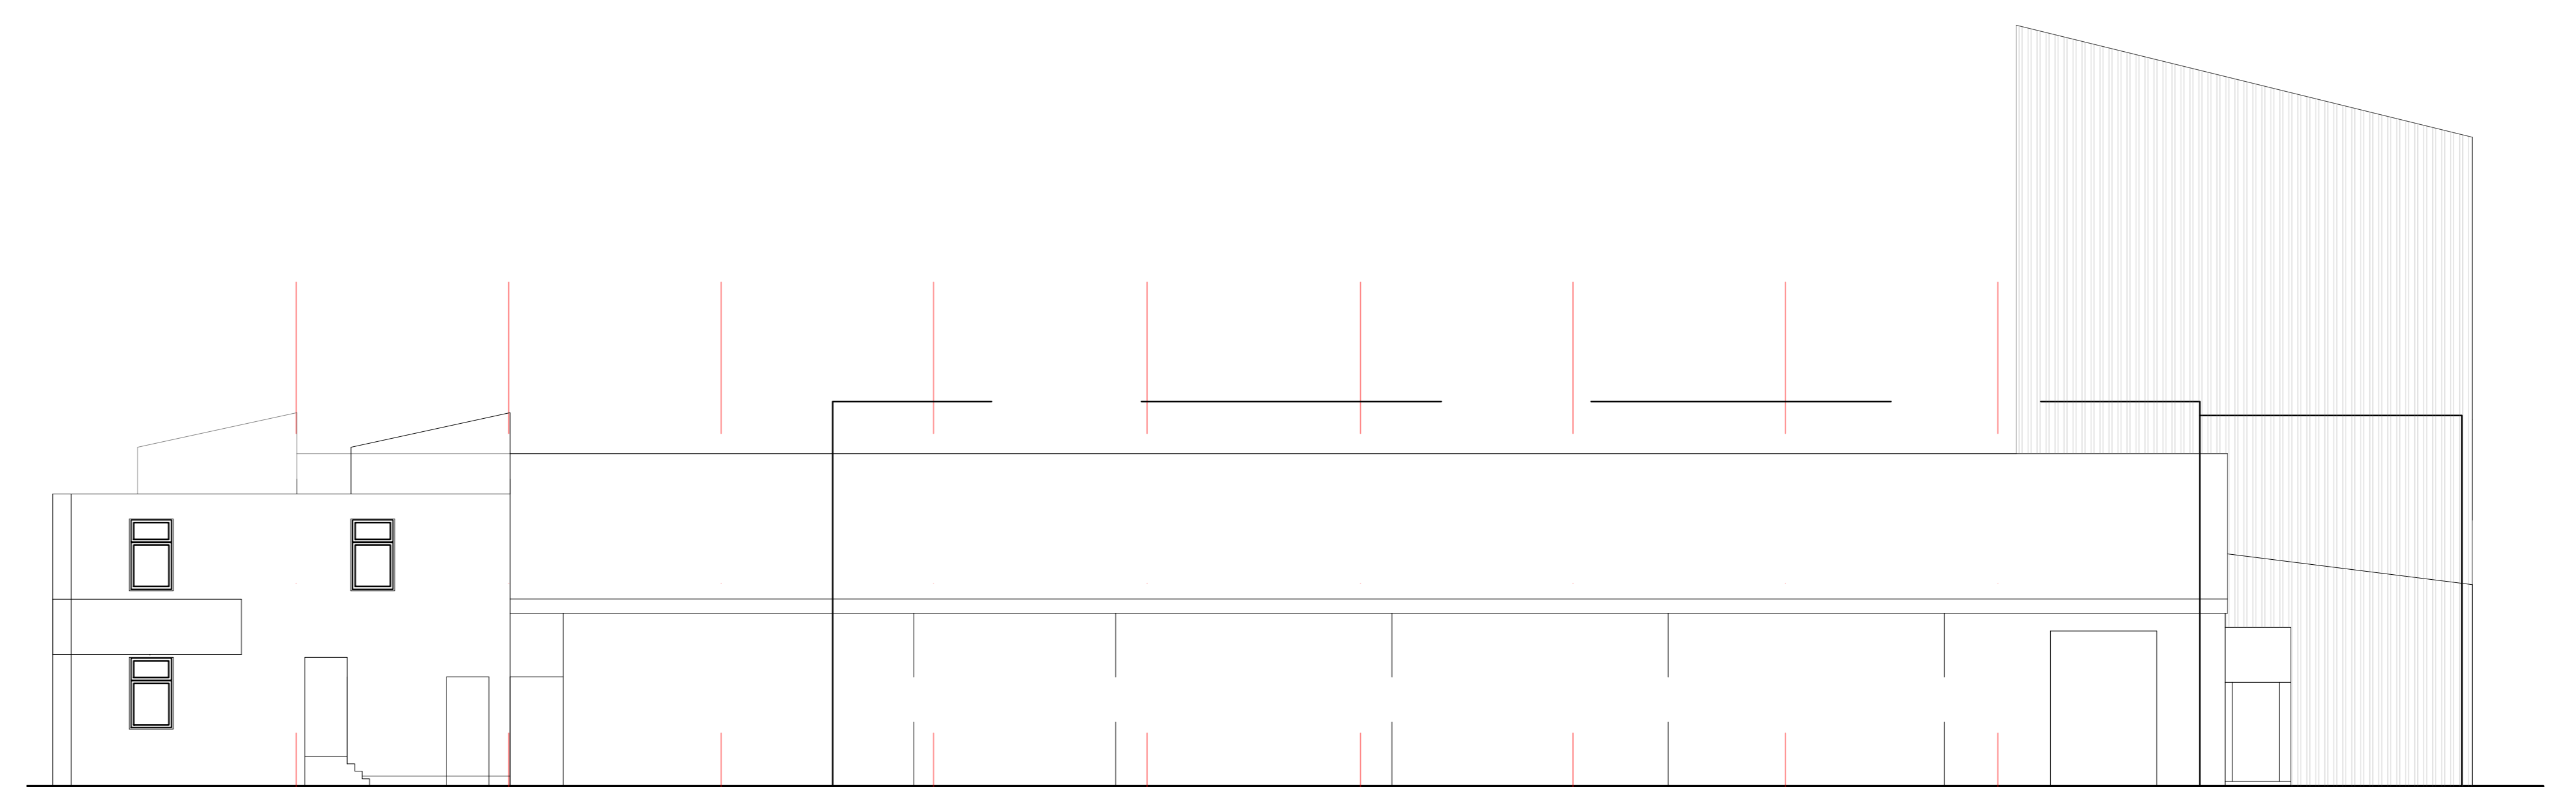

Existing South Elevation

1:100 0 2m 20m 40m

NOTES

Legal Info

1. Macintosh Davies Ltd. Drawing not for construction. Do not scale from this drawing as other than in original form, this drawing does not represent the actual construction.
2. All drawings are prepared in accordance with the relevant standards.
3. The drawing is intended for use by the commissioning client only. Macintosh Davies Ltd. do not assume any liability to any third party for the information herein.

REVISIONS	DATE	BY	CHECKED BY
A	18/04/24	EJD	RND

PROJECT TITLE	
UCC Coffee Riverside Way, DA1 5WR	
DRAWING TITLE	
Existing Elevations	
DATE	BY
03/04/24	EJD
DRAWN BY	CHECKED BY
M128 (02) 003	RND
SCALE	DATE
A	18/04/24

MacintoshDavies Ltd
Architects, consultants and designers

Studio A,
Quayside House,
Chatham Maritime,
ME4 4QZ

01634 963 317
www.macintoshdavies.co.uk