


1 Existing Ground Floor
1 : 100



2 Existing First Floor
1 : 100

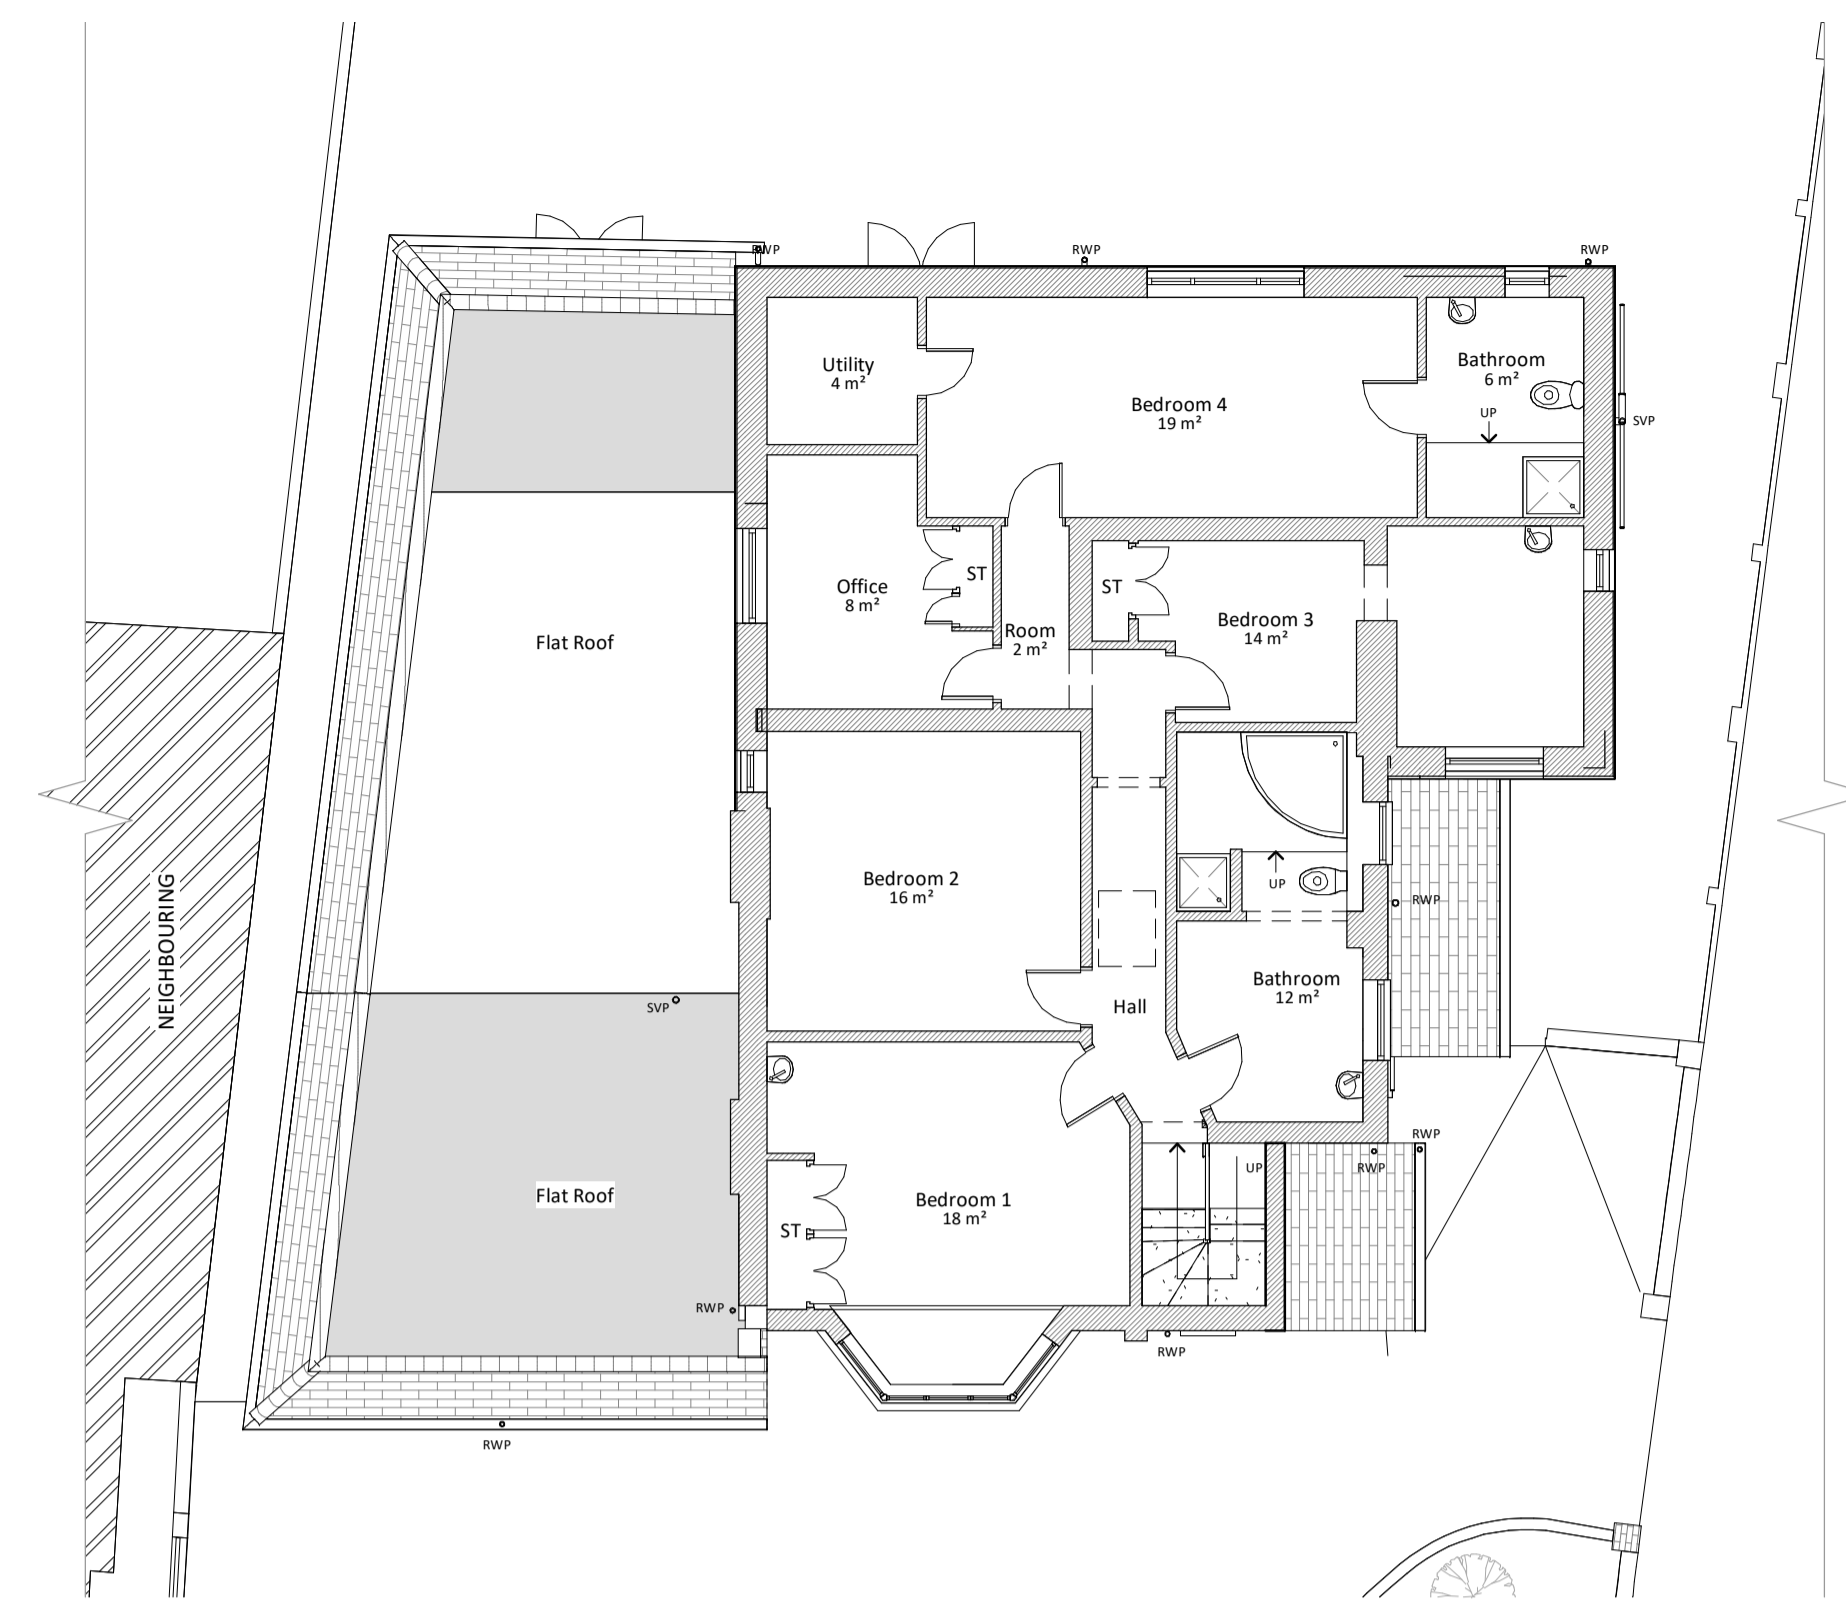

3 Site
1 : 200



4 Existing Front Elevation
1 : 100



6 Existing Left Elevation
1 : 100



5 Existing Rear Elevation
1 : 100




7 Existing Right Elevation
1 : 100



8 Existing 3D Front

© This drawing is the property of Bluetime Retail Ltd who retain the sole copyright of its contents & it may not be reproduced in part or in whole without written permission

- DRAINAGE STORM NEW
- DRAINAGE STORM EXISTING REMOVED
- DRAINAGE FOUL NEW
- DRAINAGE FOUL EXISTING REMOVED
- DRAINAGE COMBINED NEW
- DRAINAGE COMBINED EXISTING
- DRAINAGE COMBINED EXISTING REMOVED

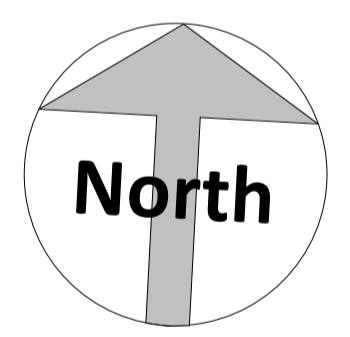

Amendments :

Rev	Date	Description

Project :

30 Shepherds Lane, Dartford, DA1 2NY

Title :
Planning Drawings
Existing Layouts and Elevations

Bluetime Retail Ltd /
Bluetime Home Design LLP.
Design, Project
Management, Build



Thames Innovation Center,
Veridion Way, Veridion
Park, Erith, Kent DA18 4AL

Tel: 01322 521026

30 Shepherds Lane, Dartford, DA1
2NY

Drawn by : AA	Scale : As indicated	@ A1 Date : 22/09/2023
------------------	-------------------------	---------------------------

Drawing number :
BL/DRG/24112023/ 03

