




- DRAINAGE STORM NEW
- DRAINAGE STORM EXISTING
- DRAINAGE STORM EXISTING REMOVED
- DRAINAGE FOUL NEW
- DRAINAGE FOUL EXISTING
- DRAINAGE FOUL EXISTING REMOVED
- DRAINAGE COMBINED NEW
- DRAINAGE COMBINED EXISTING
- DRAINAGE COMBINED EXISTING REMOVED

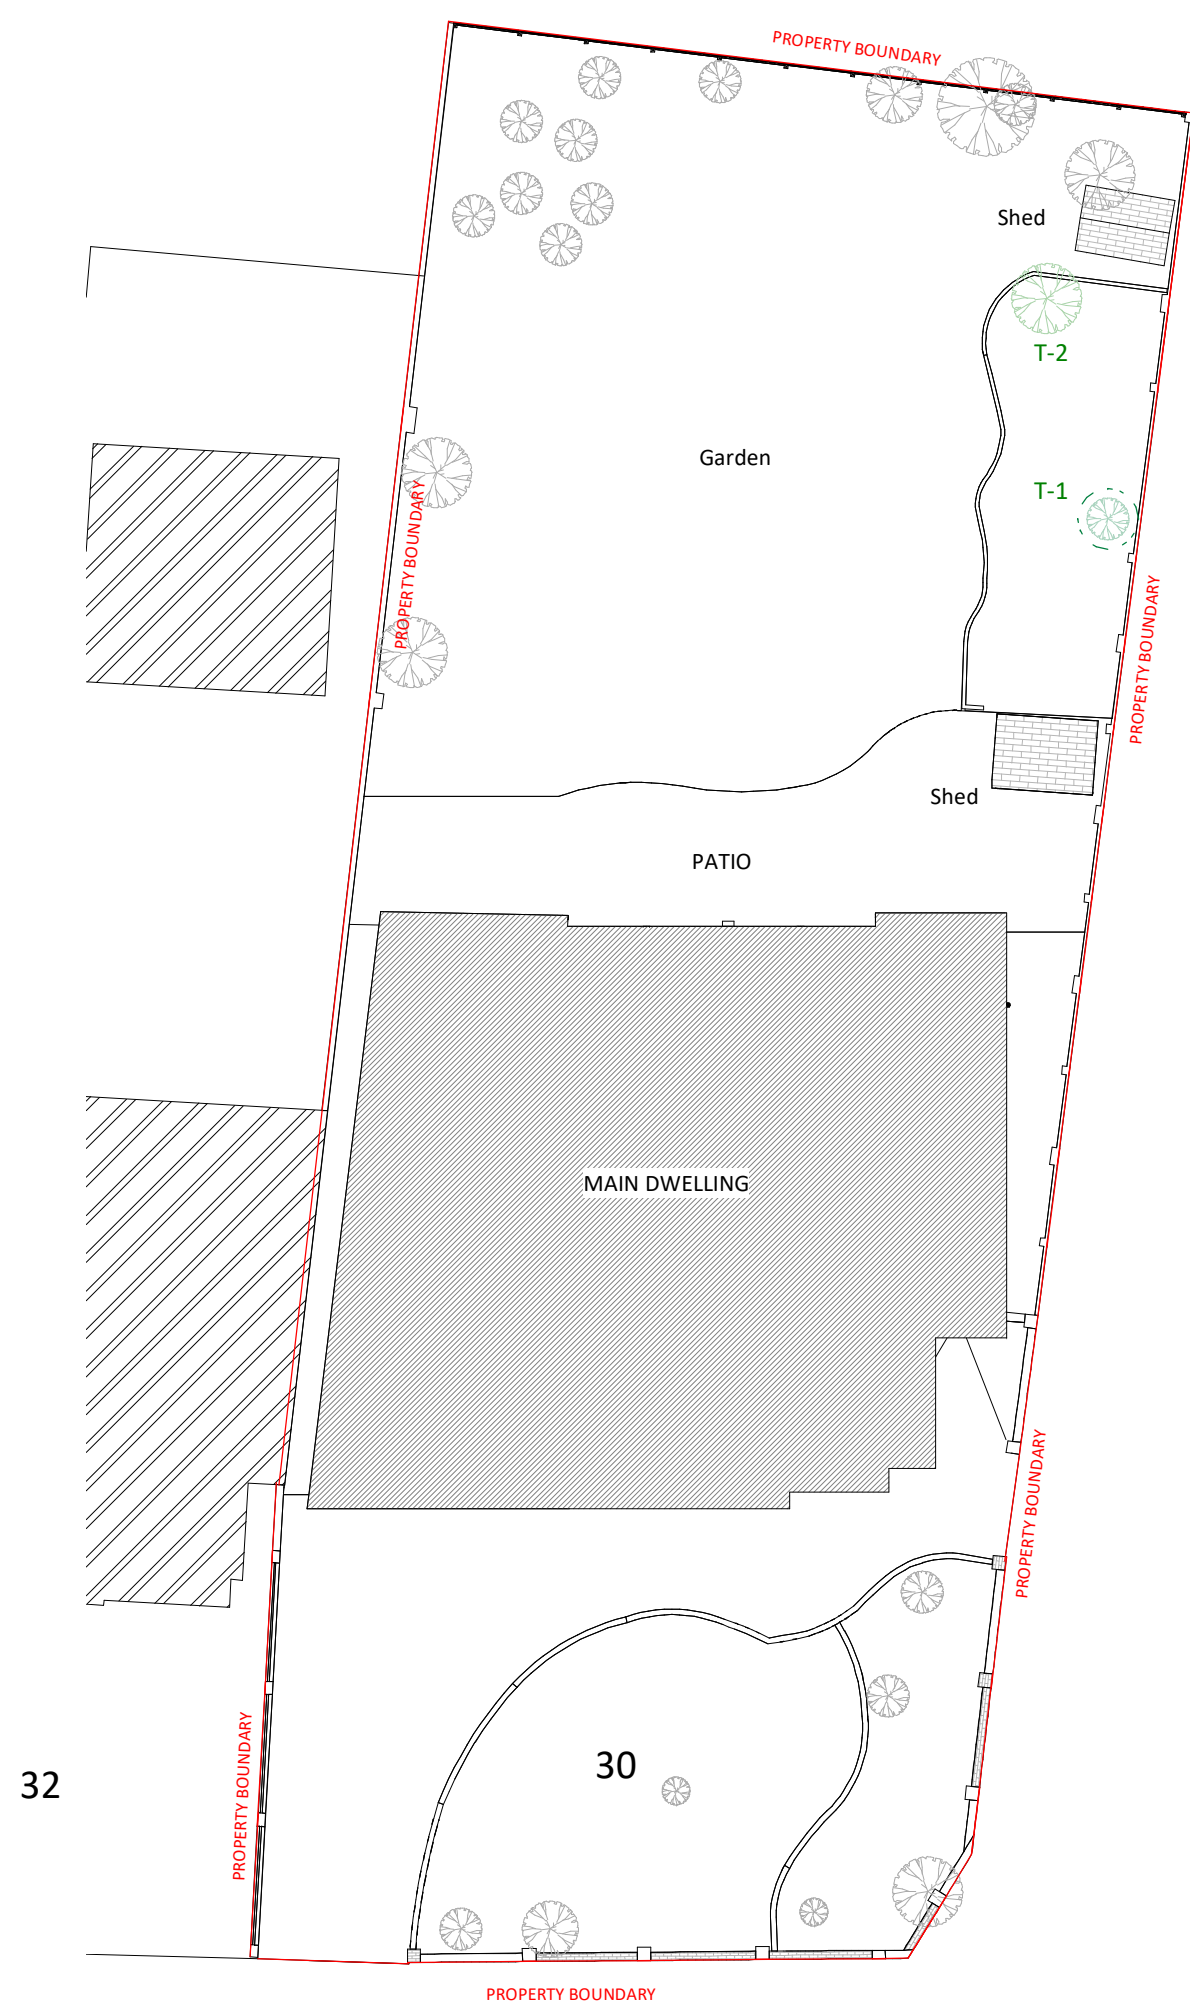


**1 Site - Existing**  
1 : 200

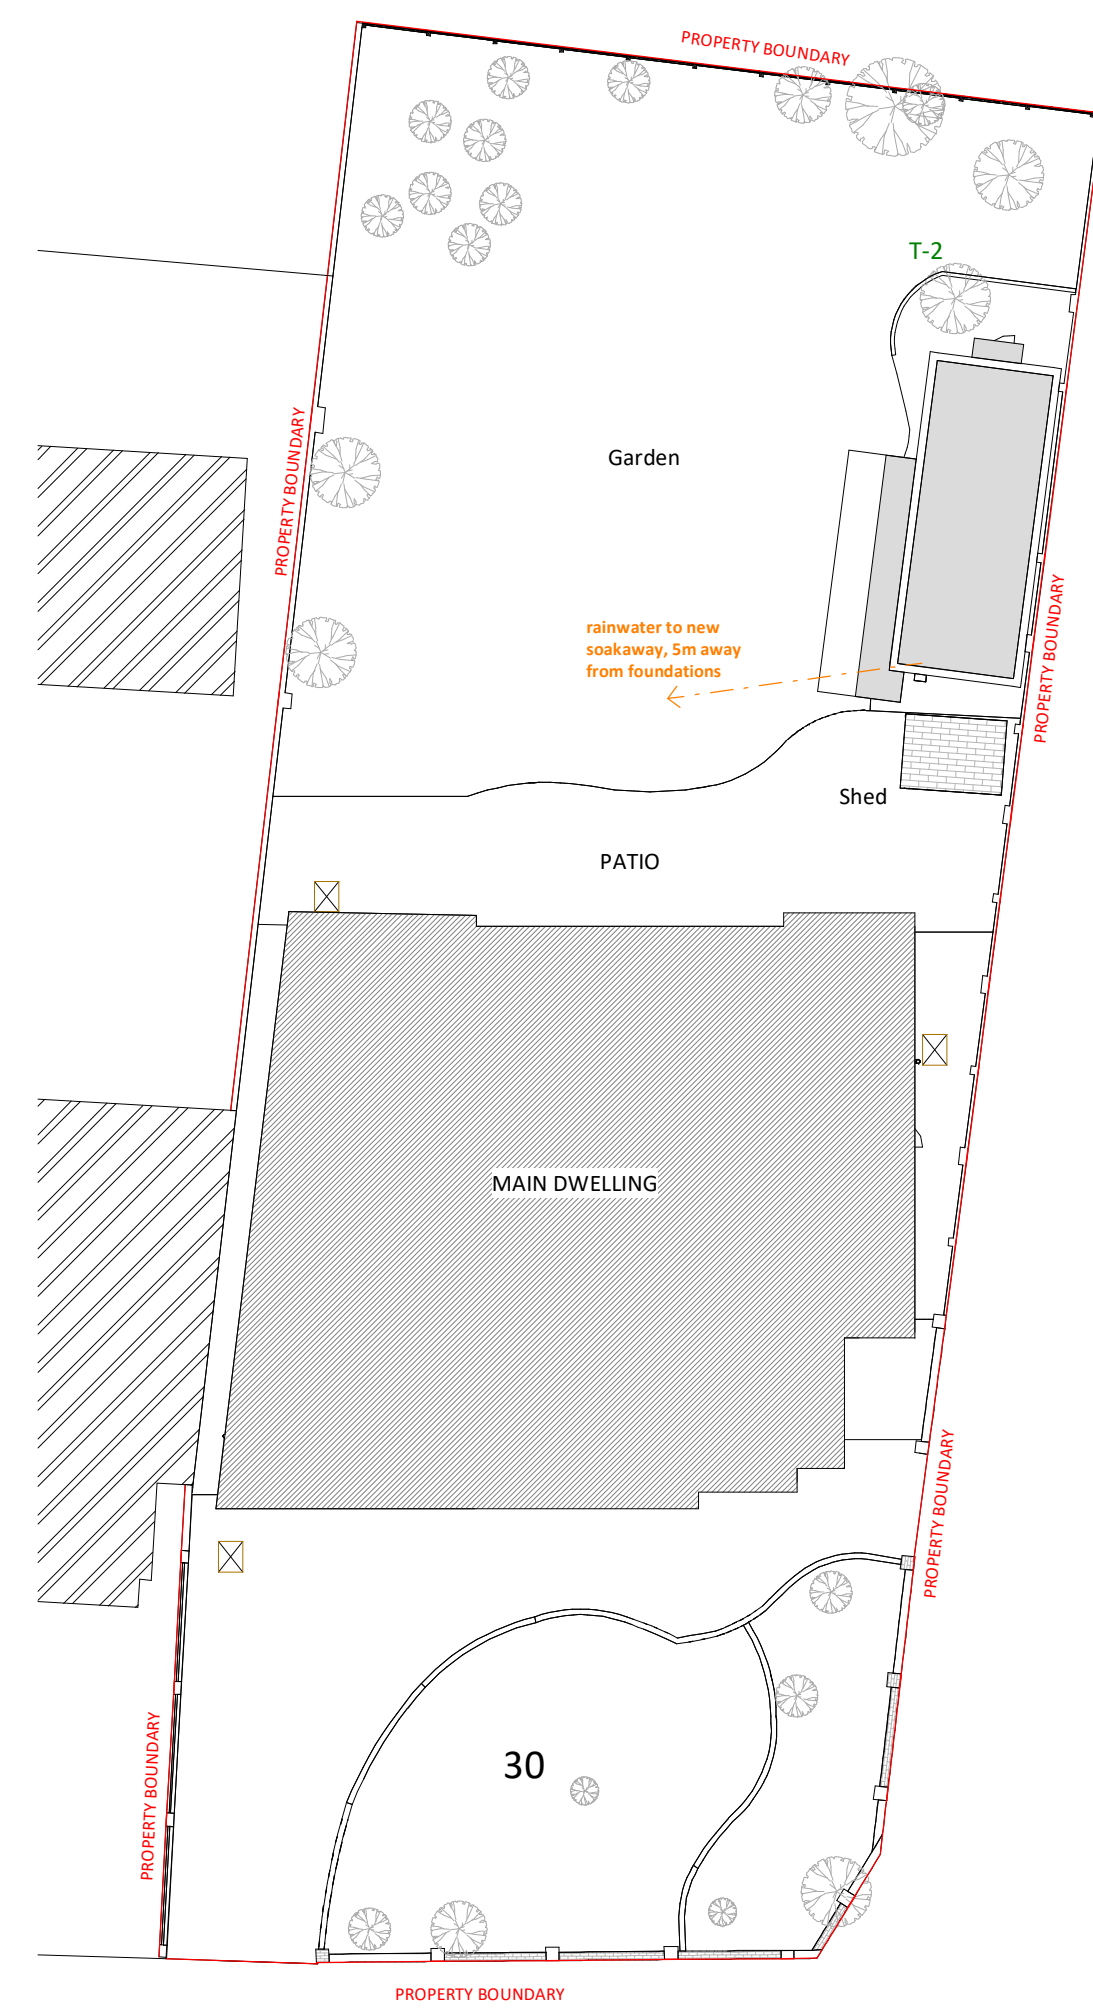


**2 Site - Proposed**  
1 : 200

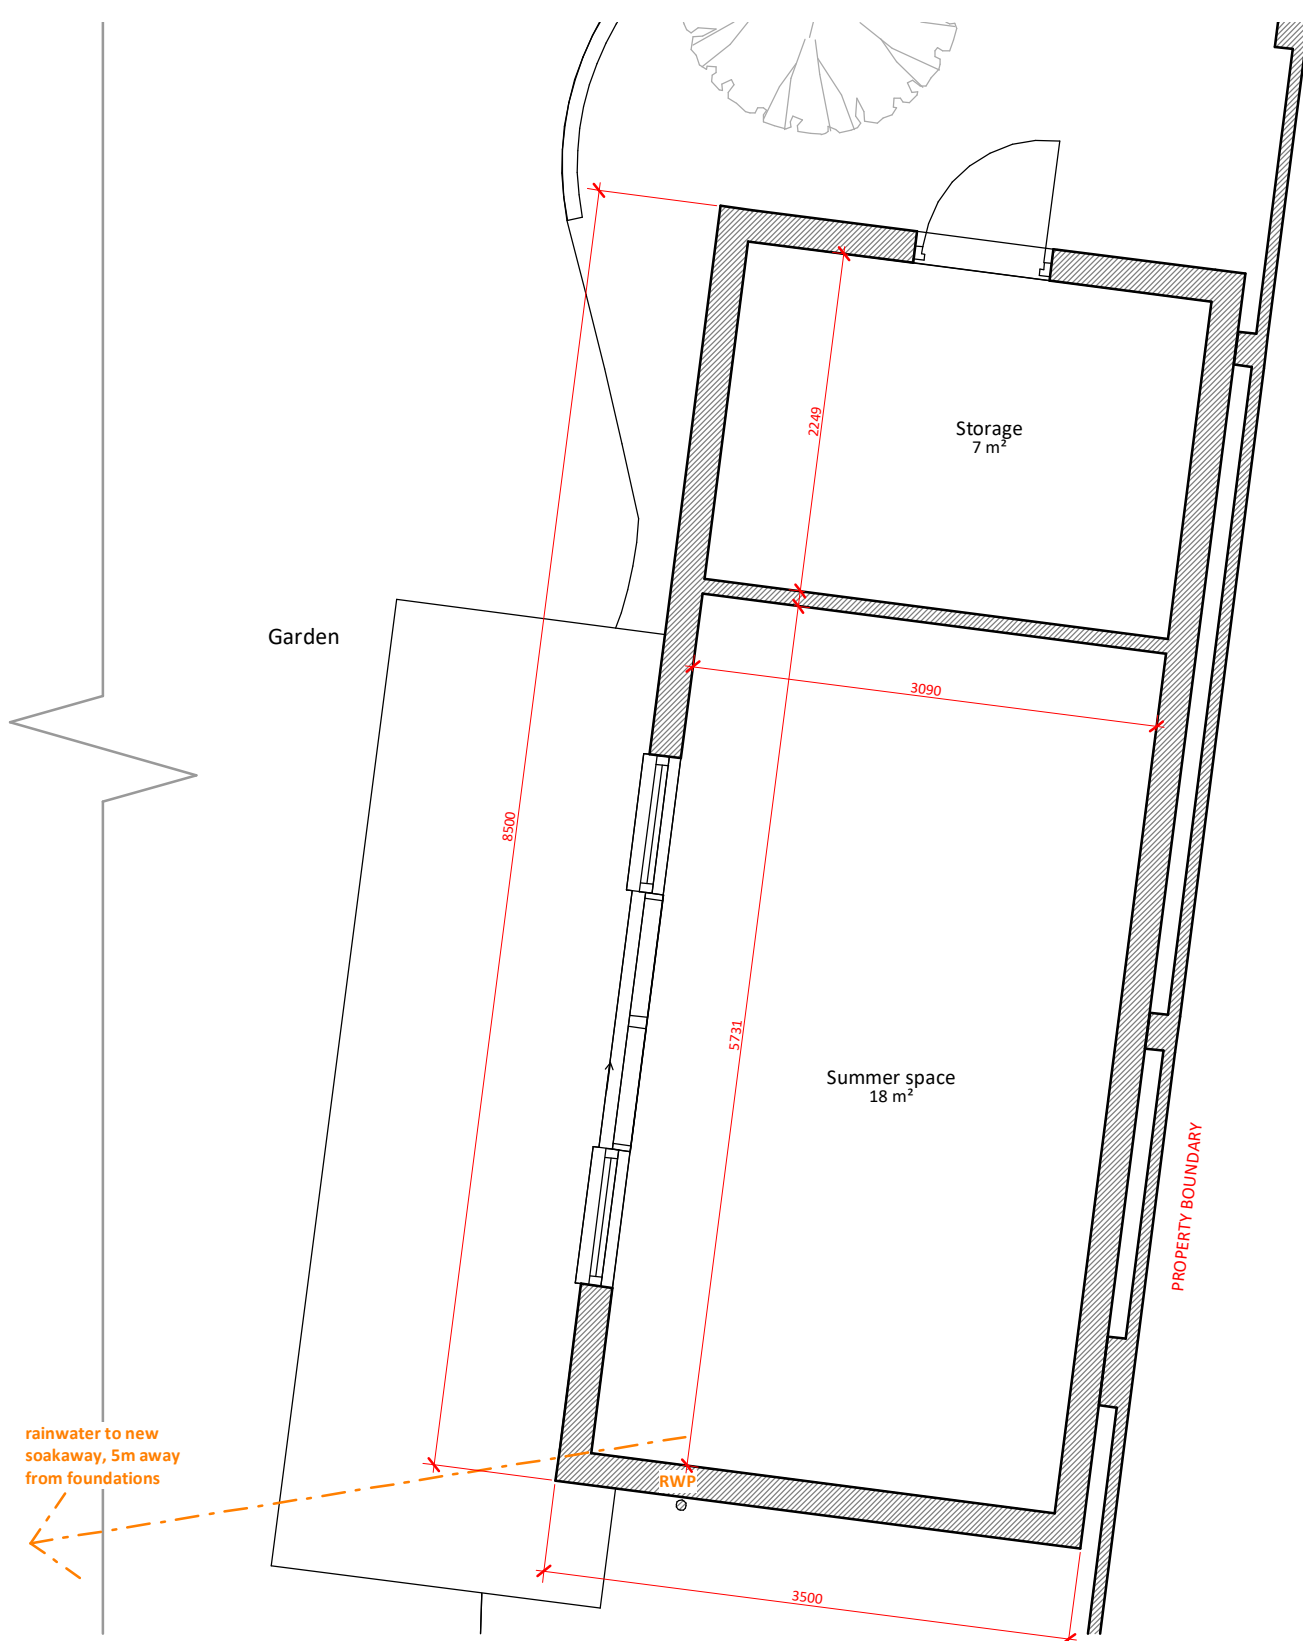


**3 Outbuilding - Floor plan**  
1 : 50

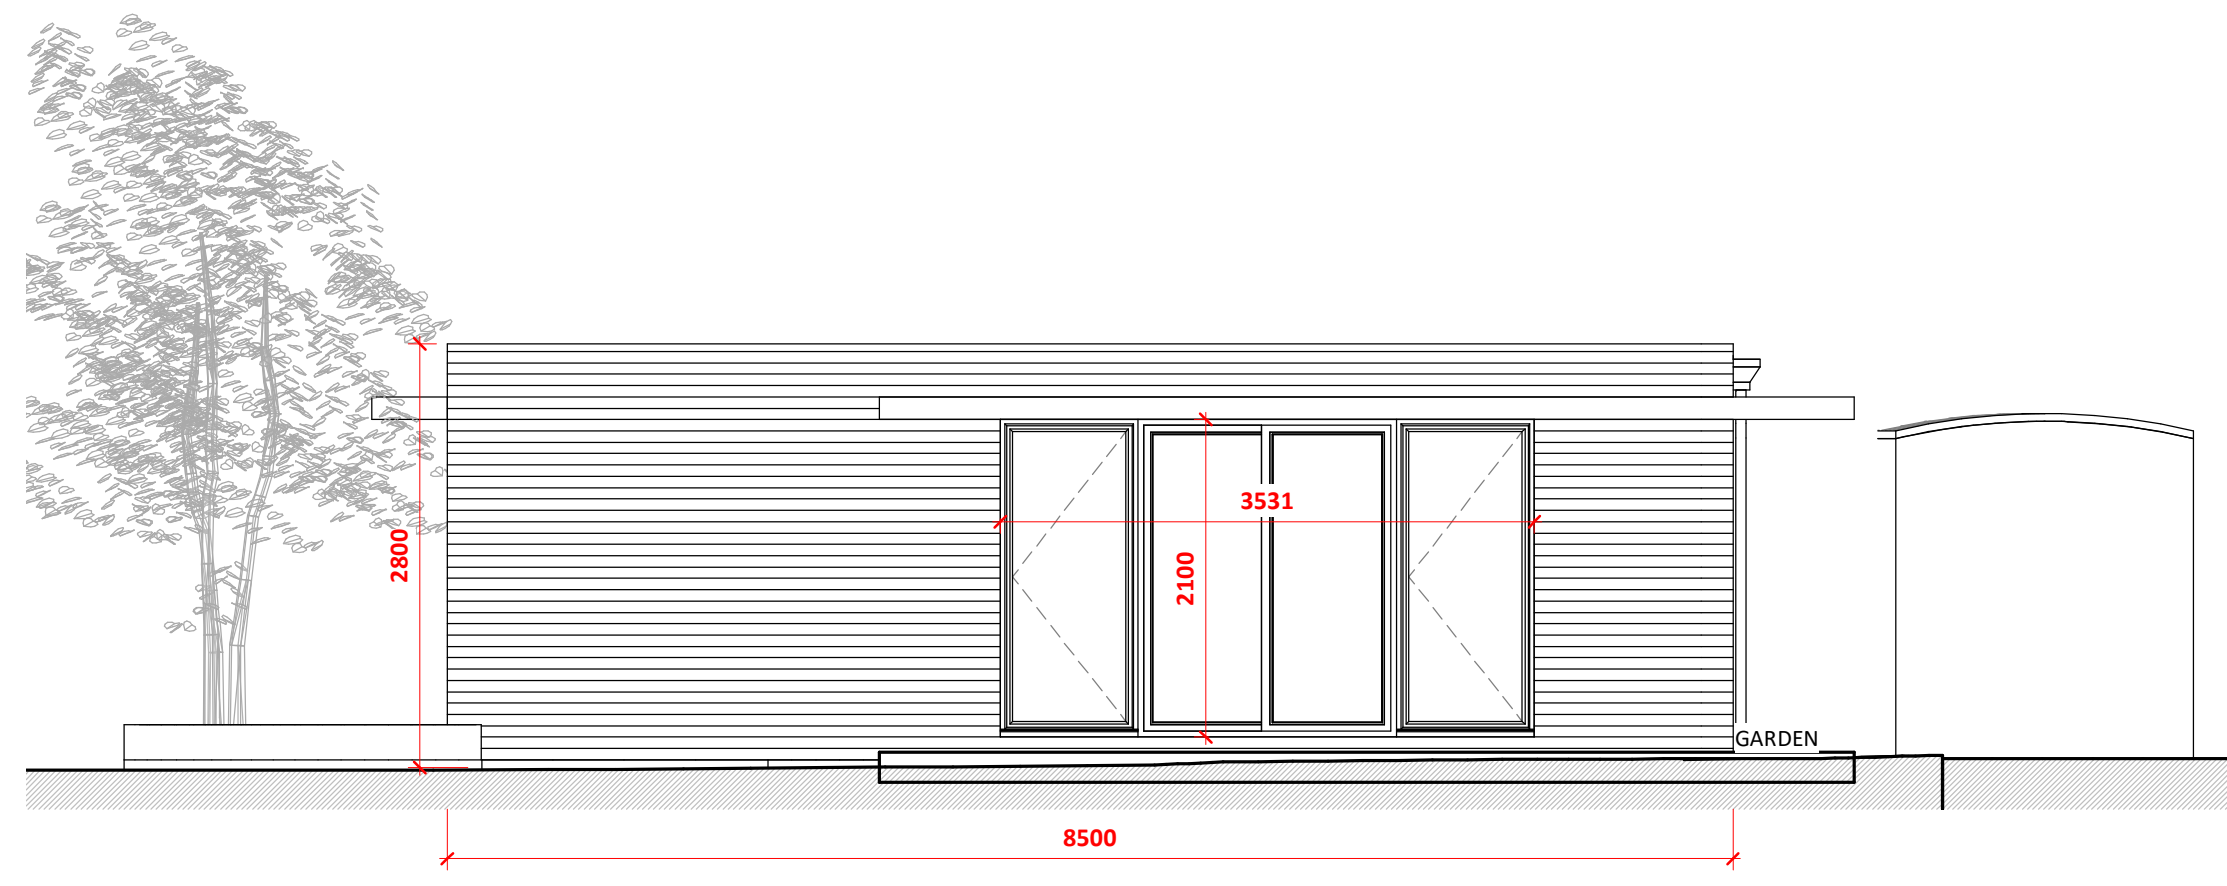


**5 Outbuilding - Front**  
1 : 50

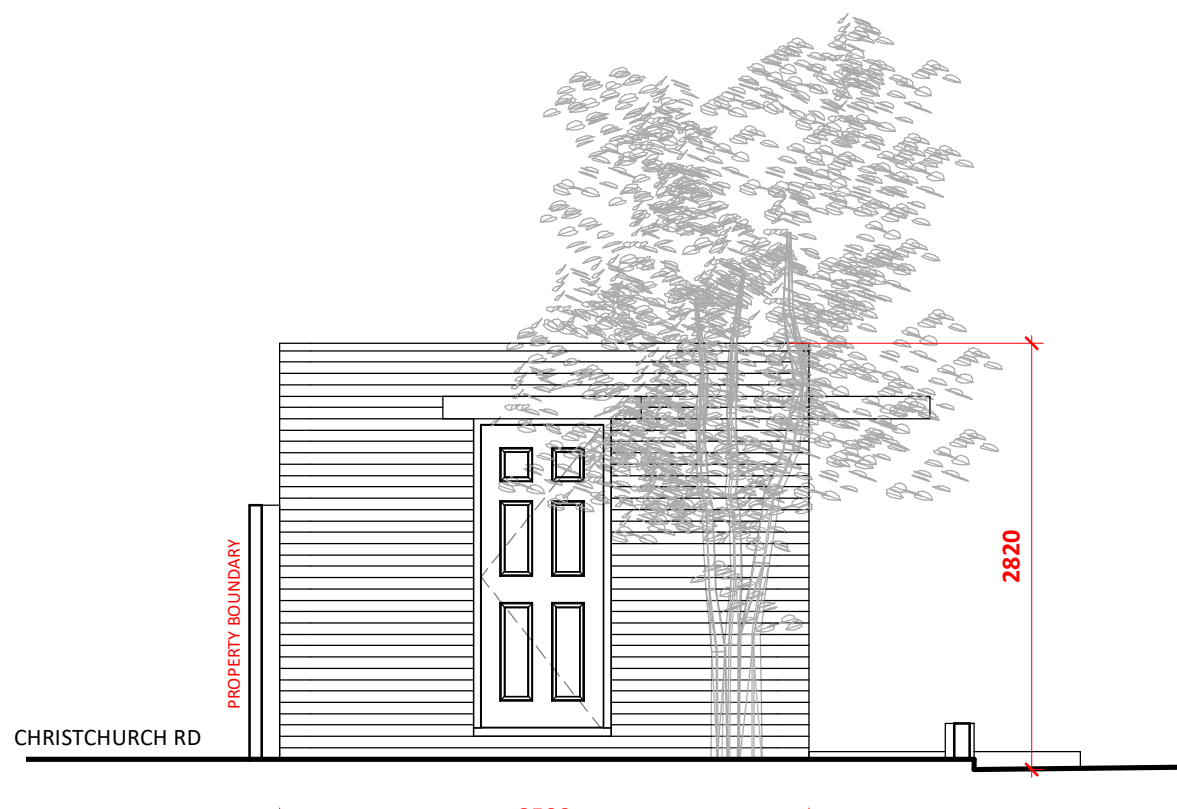

**6 Outbuilding - North elevation**  
1 : 50

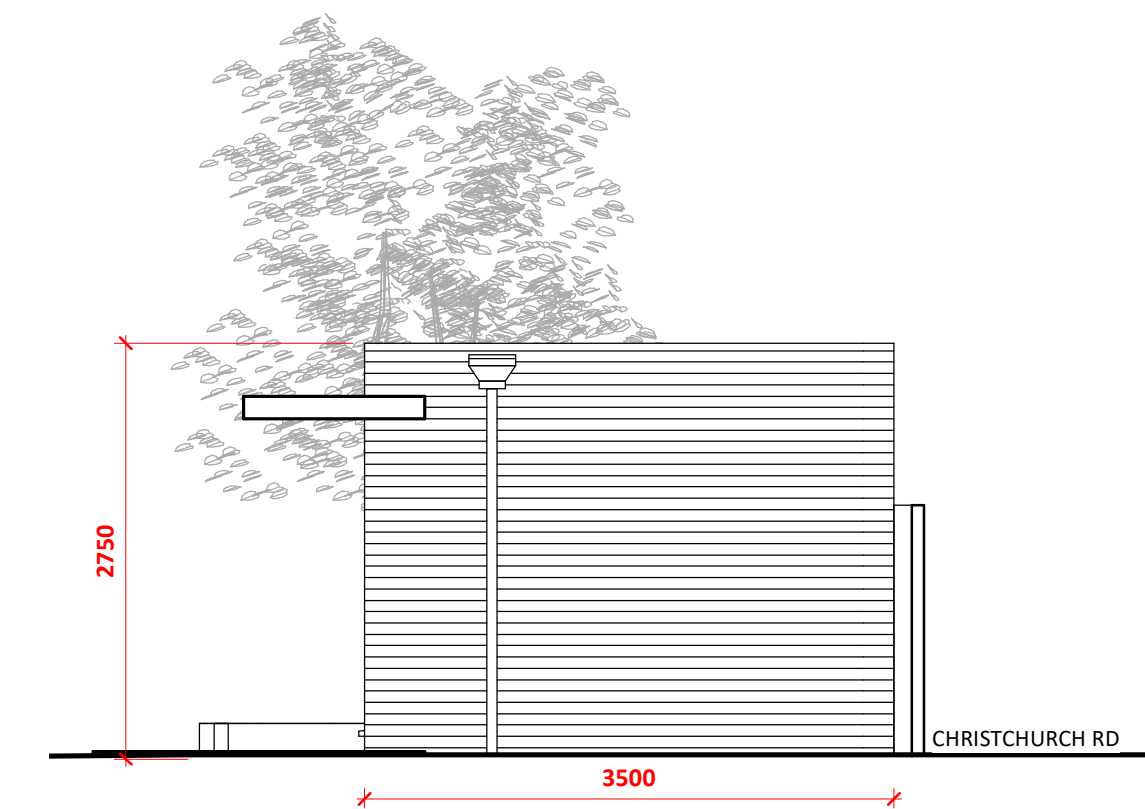


**7 Outbuilding - South elevation**  
1 : 50

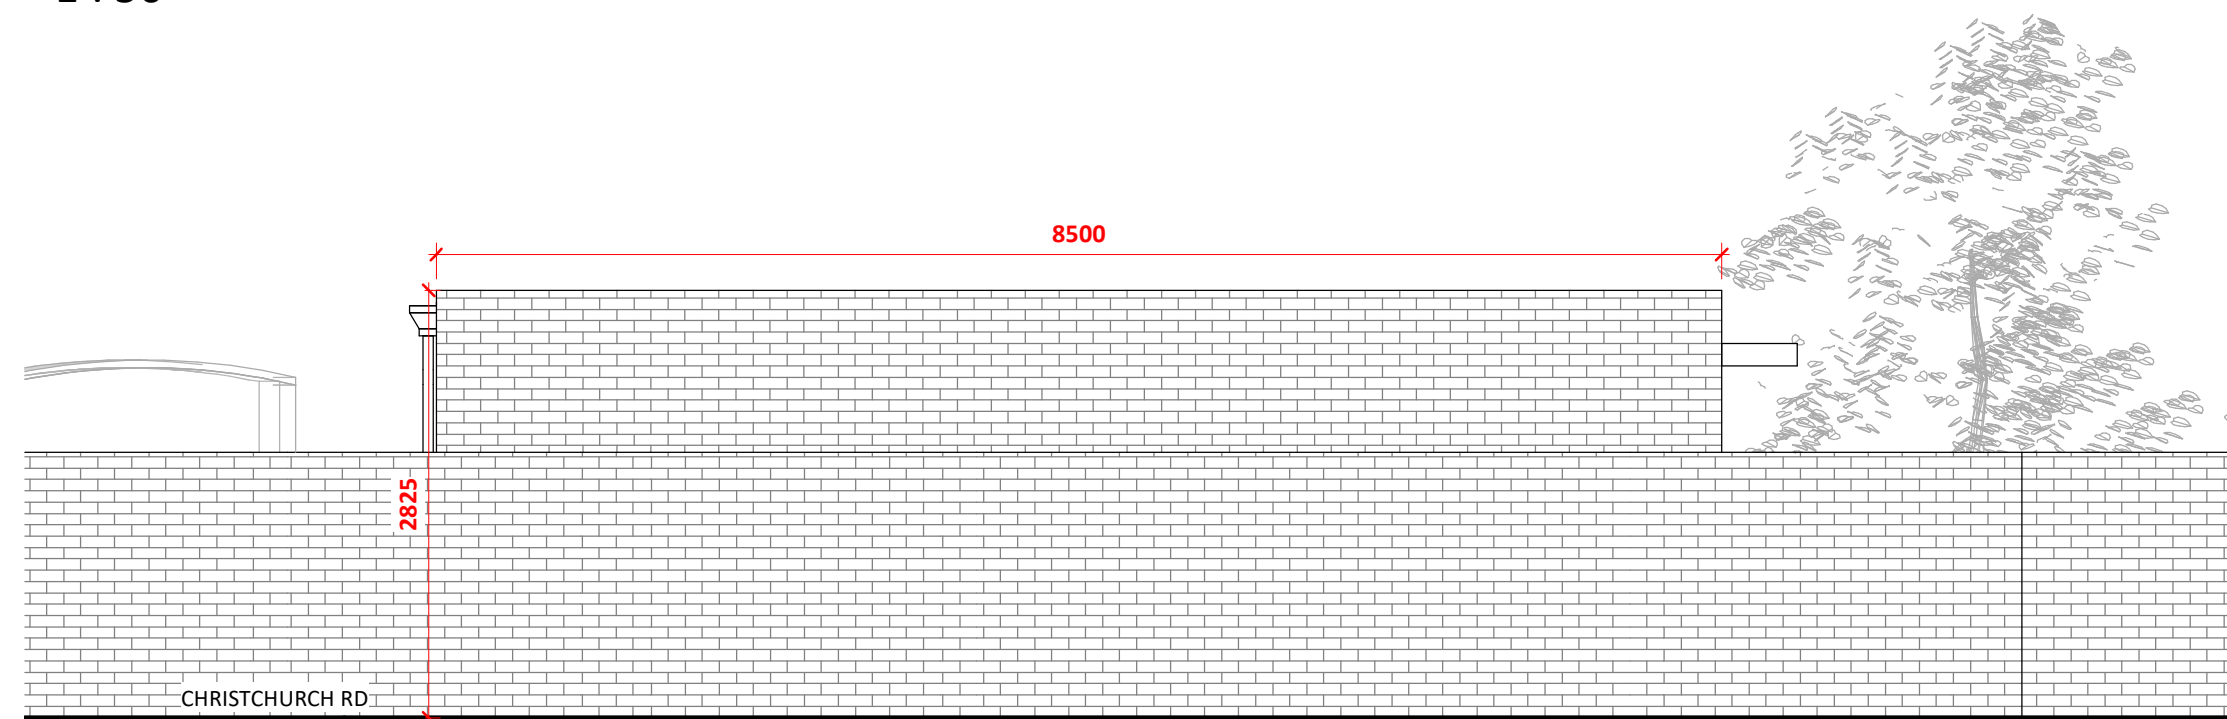

**8 Outbuilding - Street view**  
1 : 50



**9 Outbuilding - 3D View**

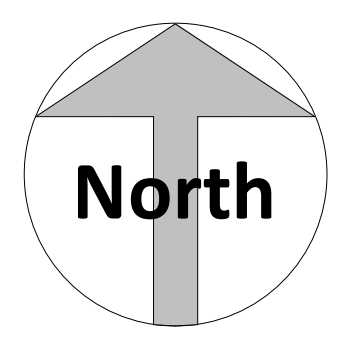

Amendments :

Rev	Date	Description

Project:

30 Shepherds Lane, Dartford, DA1 2NY

Title:  
**Planning Drawings  
Proposed Outbuilding**

Bluelime Retail Ltd /  
Bluelime Home Design LLP.  
Design, Project  
Management, Build



Thames Innovation Center,  
Veridion Way, Veridion  
Park, Erith, Kent DA18 4AL

Tel: 01322 521026

30 Shepherds Lane, Dartford, DA1  
2NY

Drawn by:	Scale:	@ A1	Date:
AA	As indicated		05.04.2024

Drawing number: BL/DRG/24112023/ 14

