



DRAFTED BY: DAVID
 DATE: 16 APR 2024

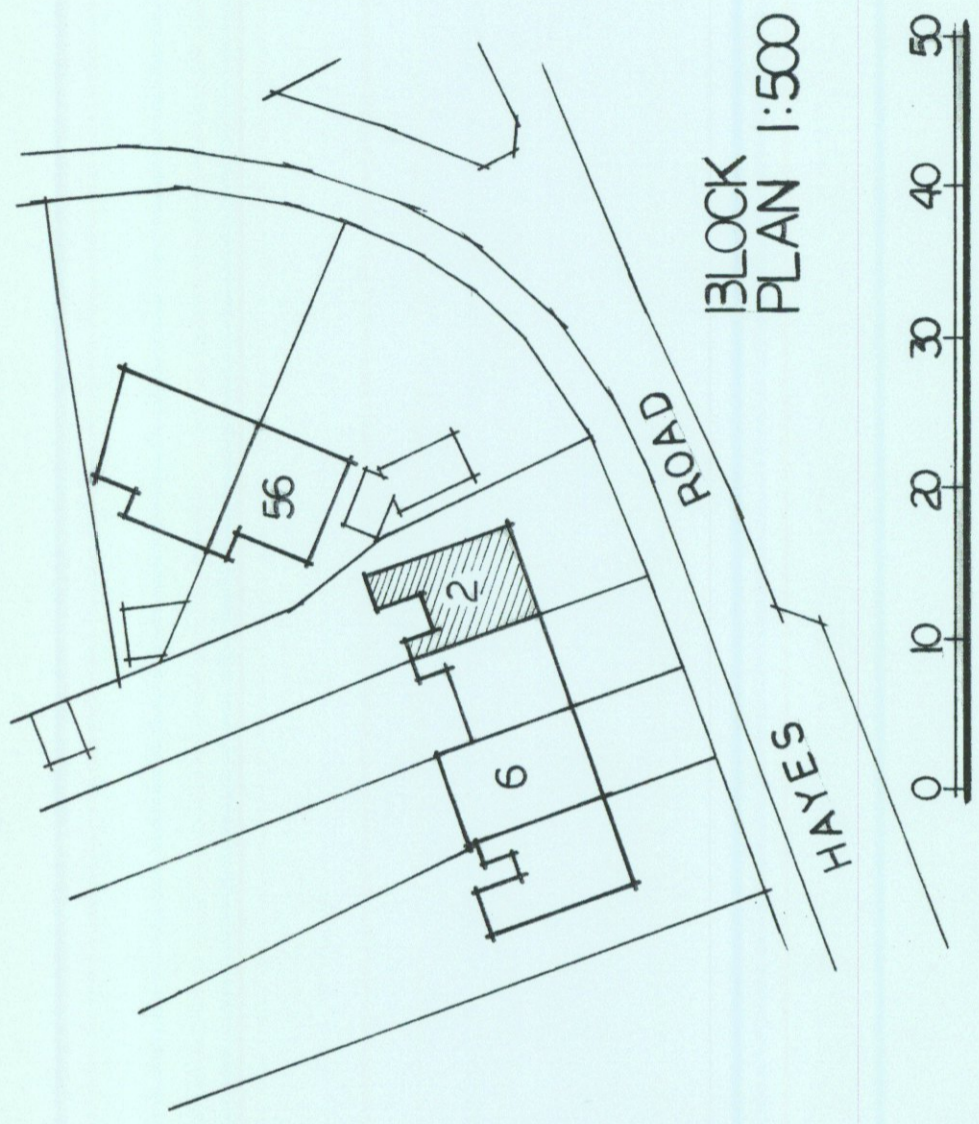

EXISTING FLOOR PLAN.
 SCALE 1:50.

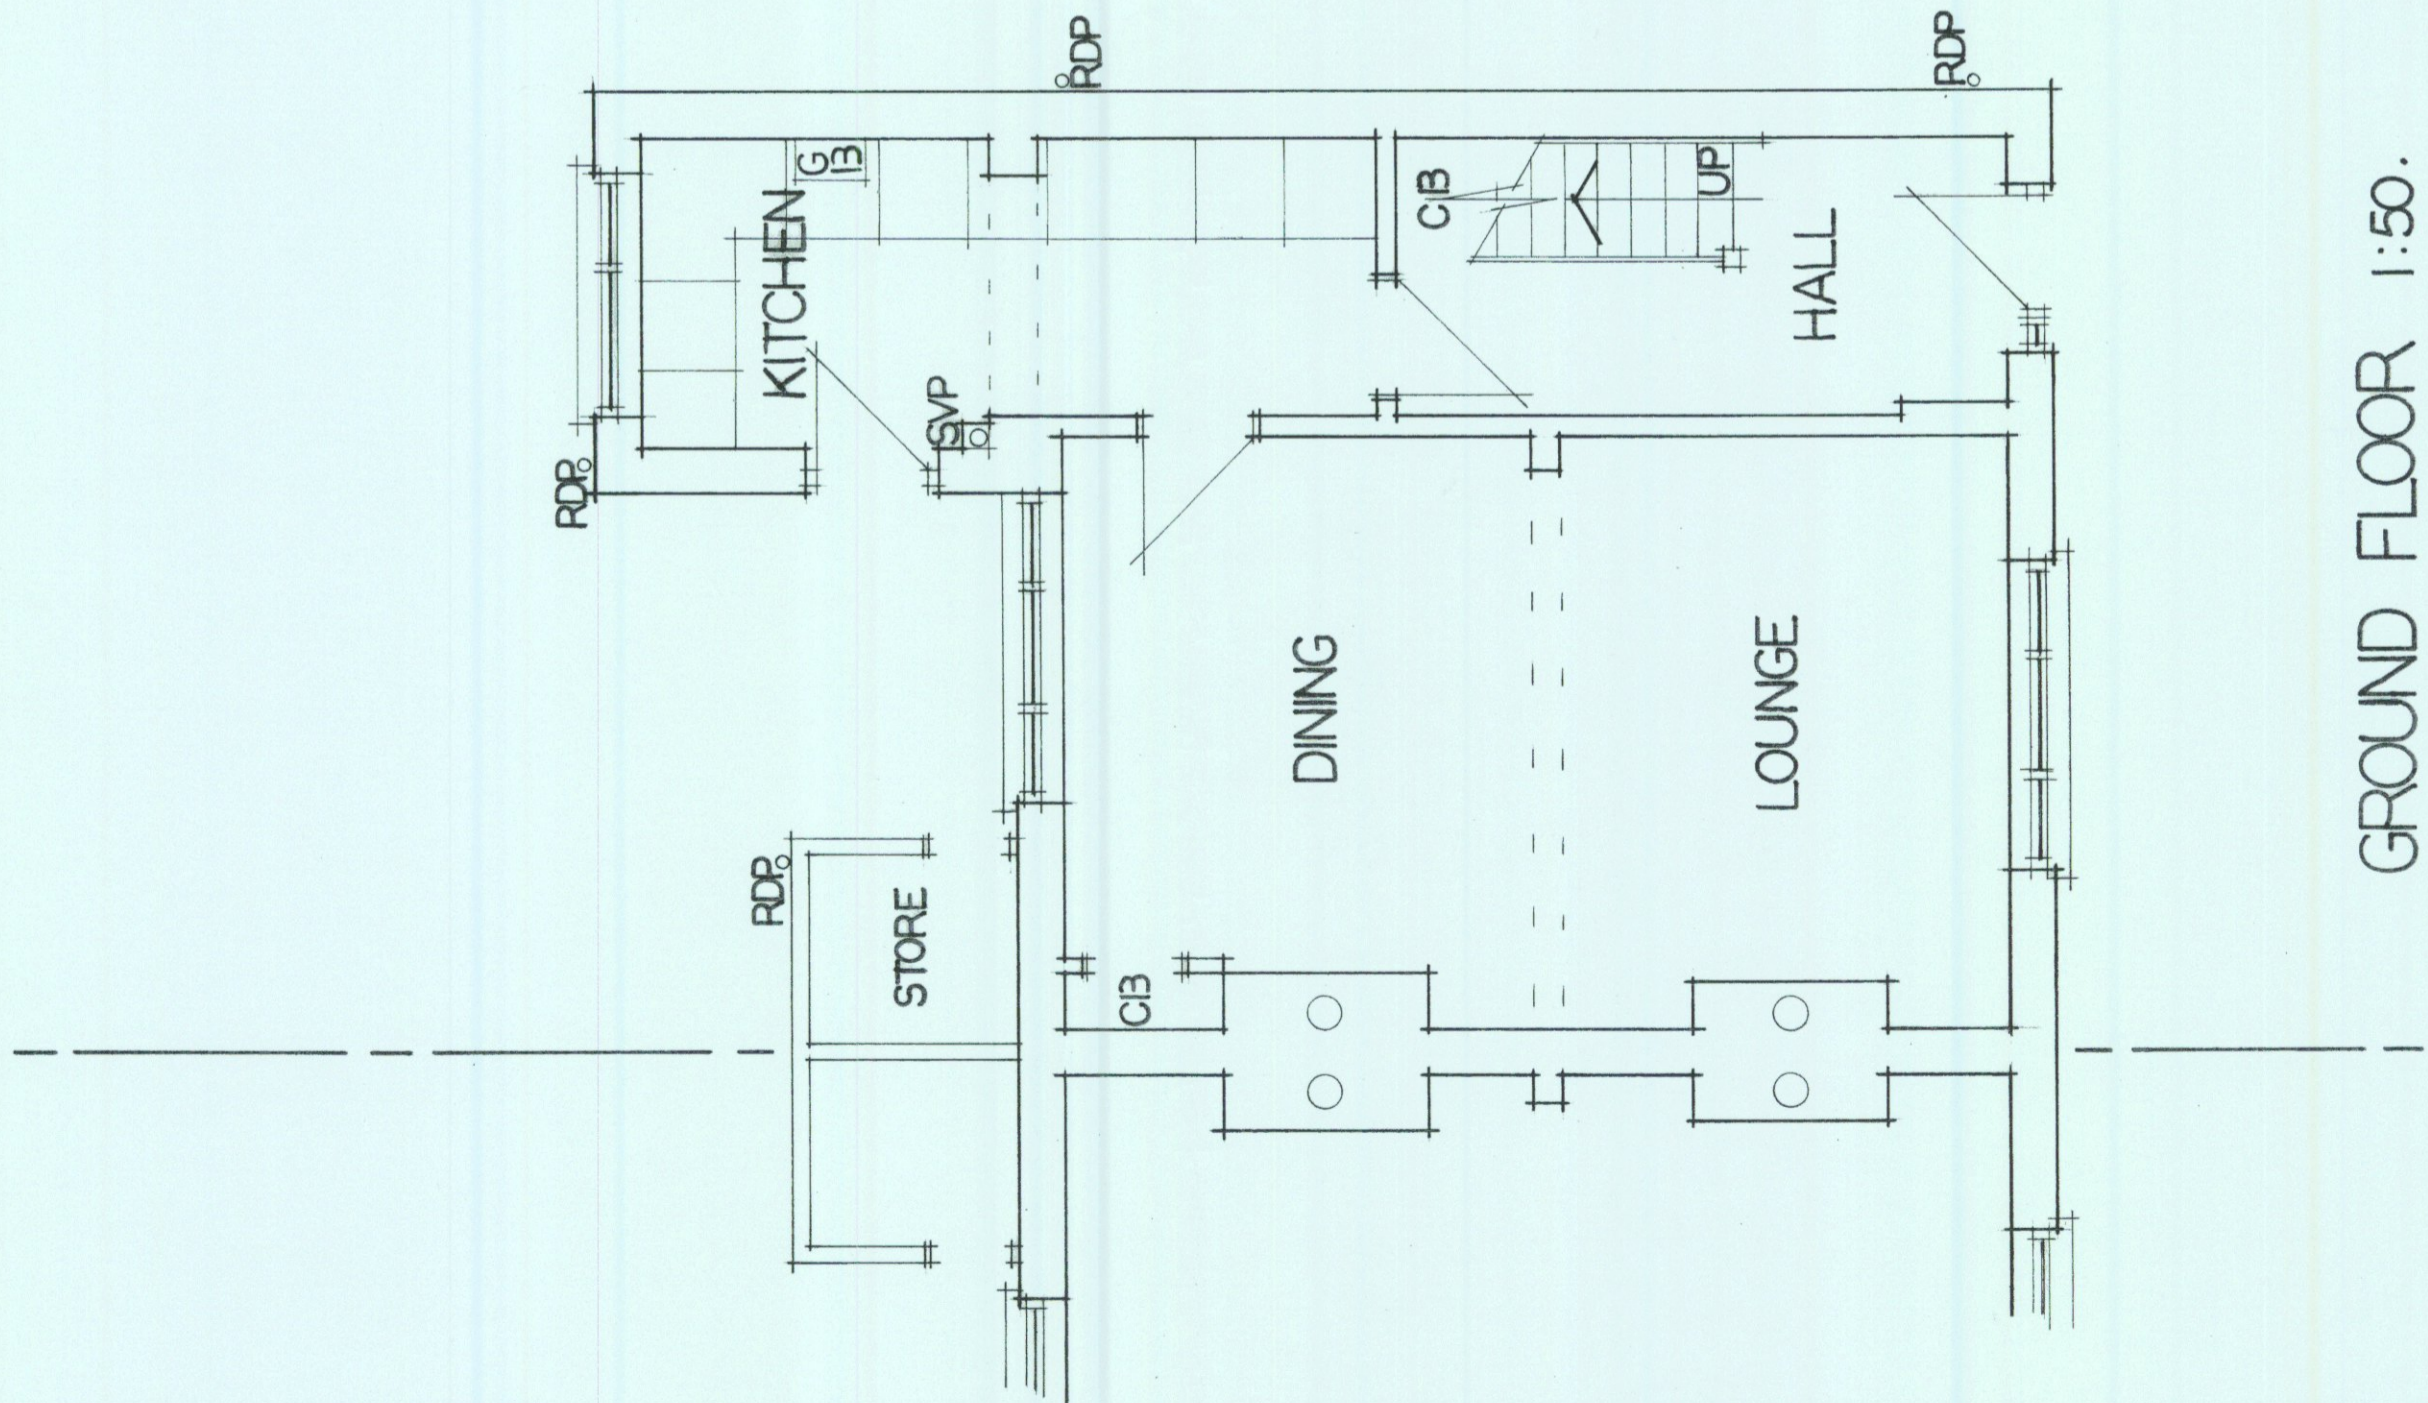

PROJECT. 2 HAYES ROAD GREENHILL KENT DA9 9AN.	CLIENT. MR & MRS N. CLARK.	PROPOSED TITLE. GROUND FLOOR EXTENSION TO THE REAR ELEVATION.	SCALE. 1:50.	A2
			DRAWN BY. J. CHAMBERLAIN.	01795 876 412 07711 848 334
			DATE. APRIL 2024.	DRAWING N°. DC/983.
E: DAVEVADESIGN @ GMAIL . COM				

