






Scale rule 1:100

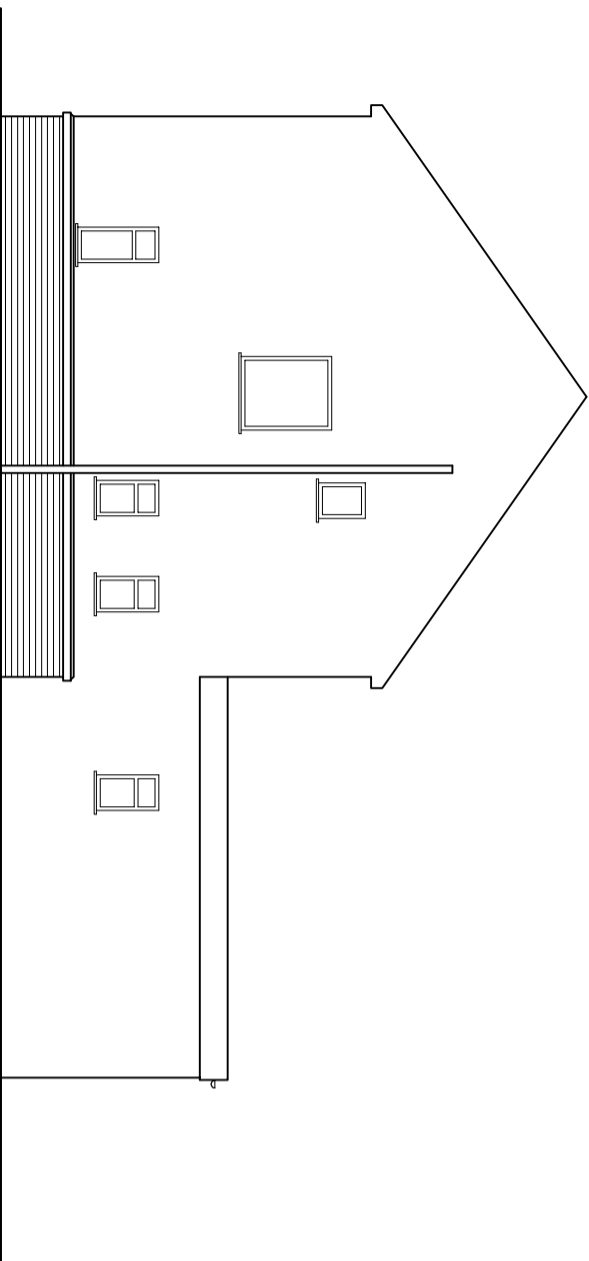

Proposed Side Elevation

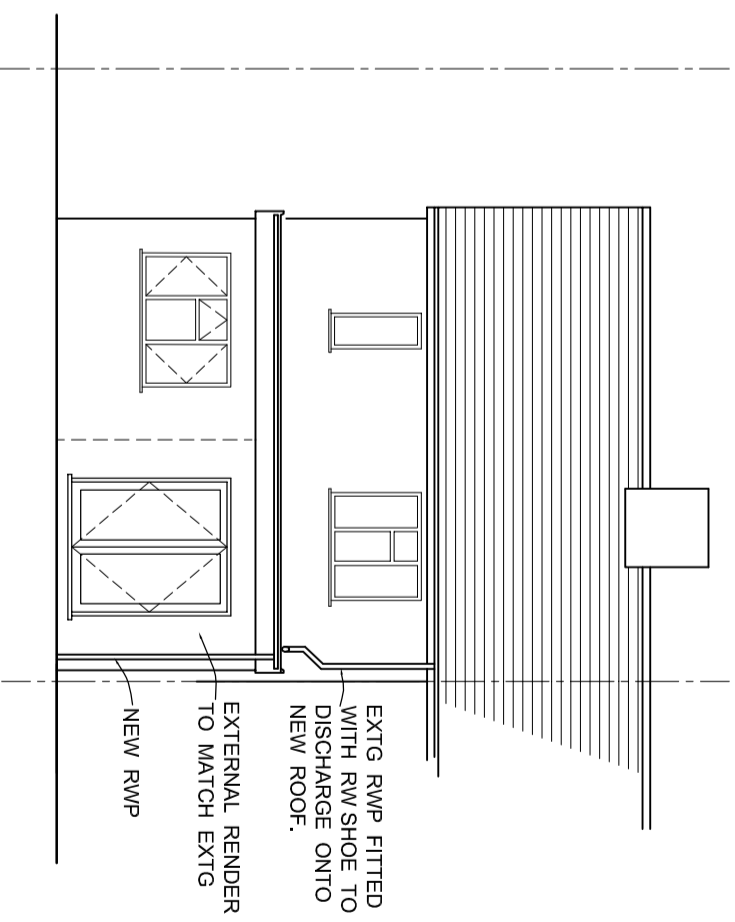

Proposed Rear Elevation

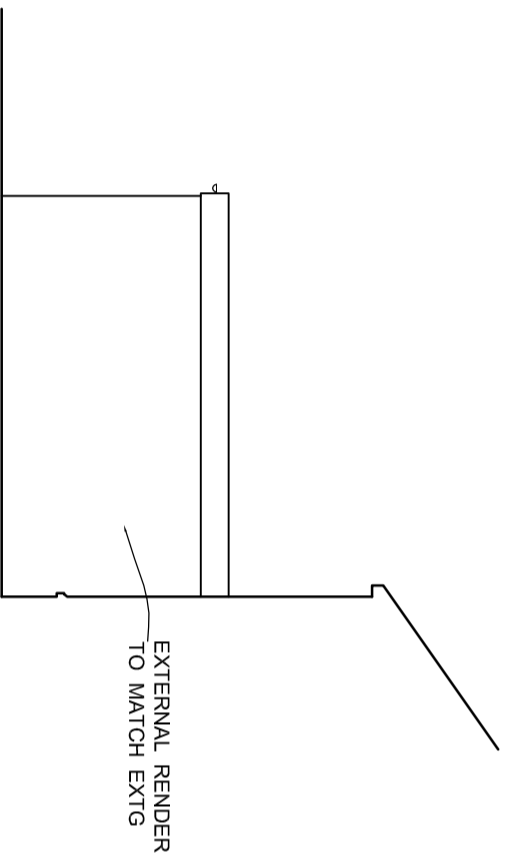

Proposed Side Elevation

Revisions

CRAYMANOR
(T/as Lamorby Limited)

1b Woodside Road
Sidcup Kent
DA15 7JF

Tel. 020 3874 8999
www.craymanor.co.uk

Project
Proposed single storey rear extension.

Drawing title
Proposed elevations

Client
Mrs Joanna Pearce
62, Morgan Drive,
Greenhithe,
Kent DA9 9DT

Scale 1:100 @ A3
Date March 2024

Drawing No **24 - 004** sheet 5