



Responsibility is not accepted for errors made by others in scaling from this drawing. All construction information should be taken from figured dimensions only. All dimensions are in millimetres unless otherwise stated. All dimensions to be verified on site before proceeding with the work. Any discrepancies to be notified in writing to Architect immediately

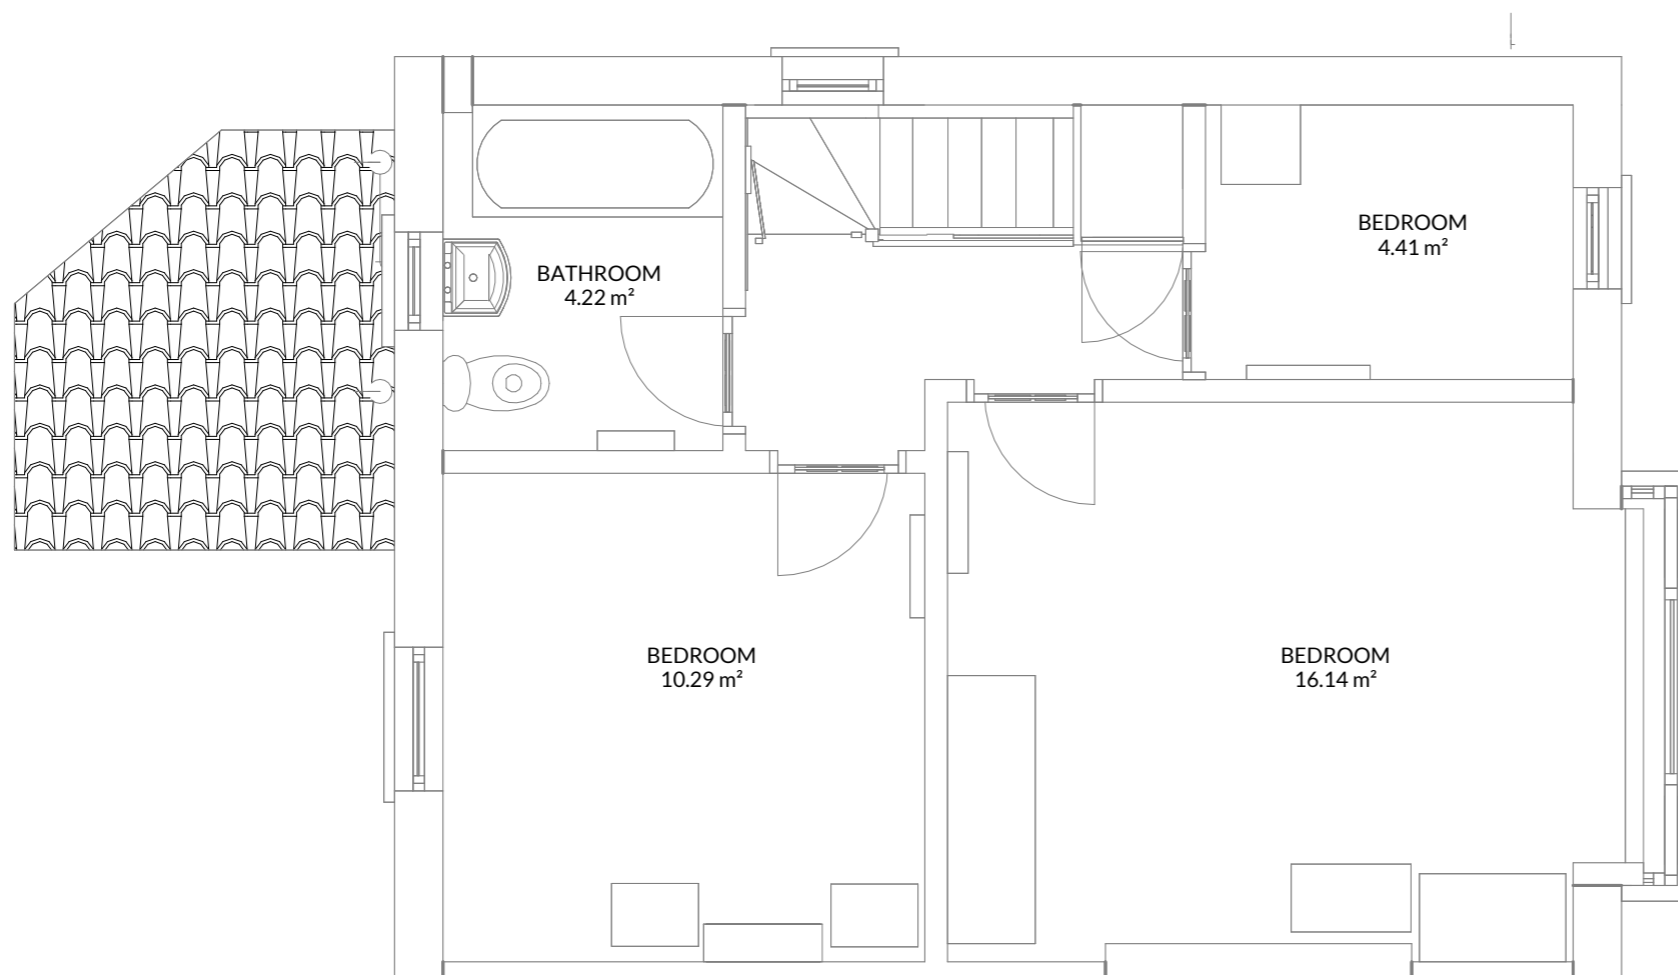

Revision History

| Rev. | Description | Date | By |
|------|-------------|------|----|
|------|-------------|------|----|

 

HOKO
THE HOMEOWNERS ARCHITECT

Project 37 Largie Road, Newlands, Glasgow

Client JOHN PAUL THOMSON

Project No. L23035

Drawing No. 001

Title FIRST FLOOR PLAN - AS EXISTING

Scale 1:50@A3

Revision

Status EXISTING

Drawn MH

Date 03.04.23

1 FIRST FLOOR PLAN - AS EXISTING
1:50