
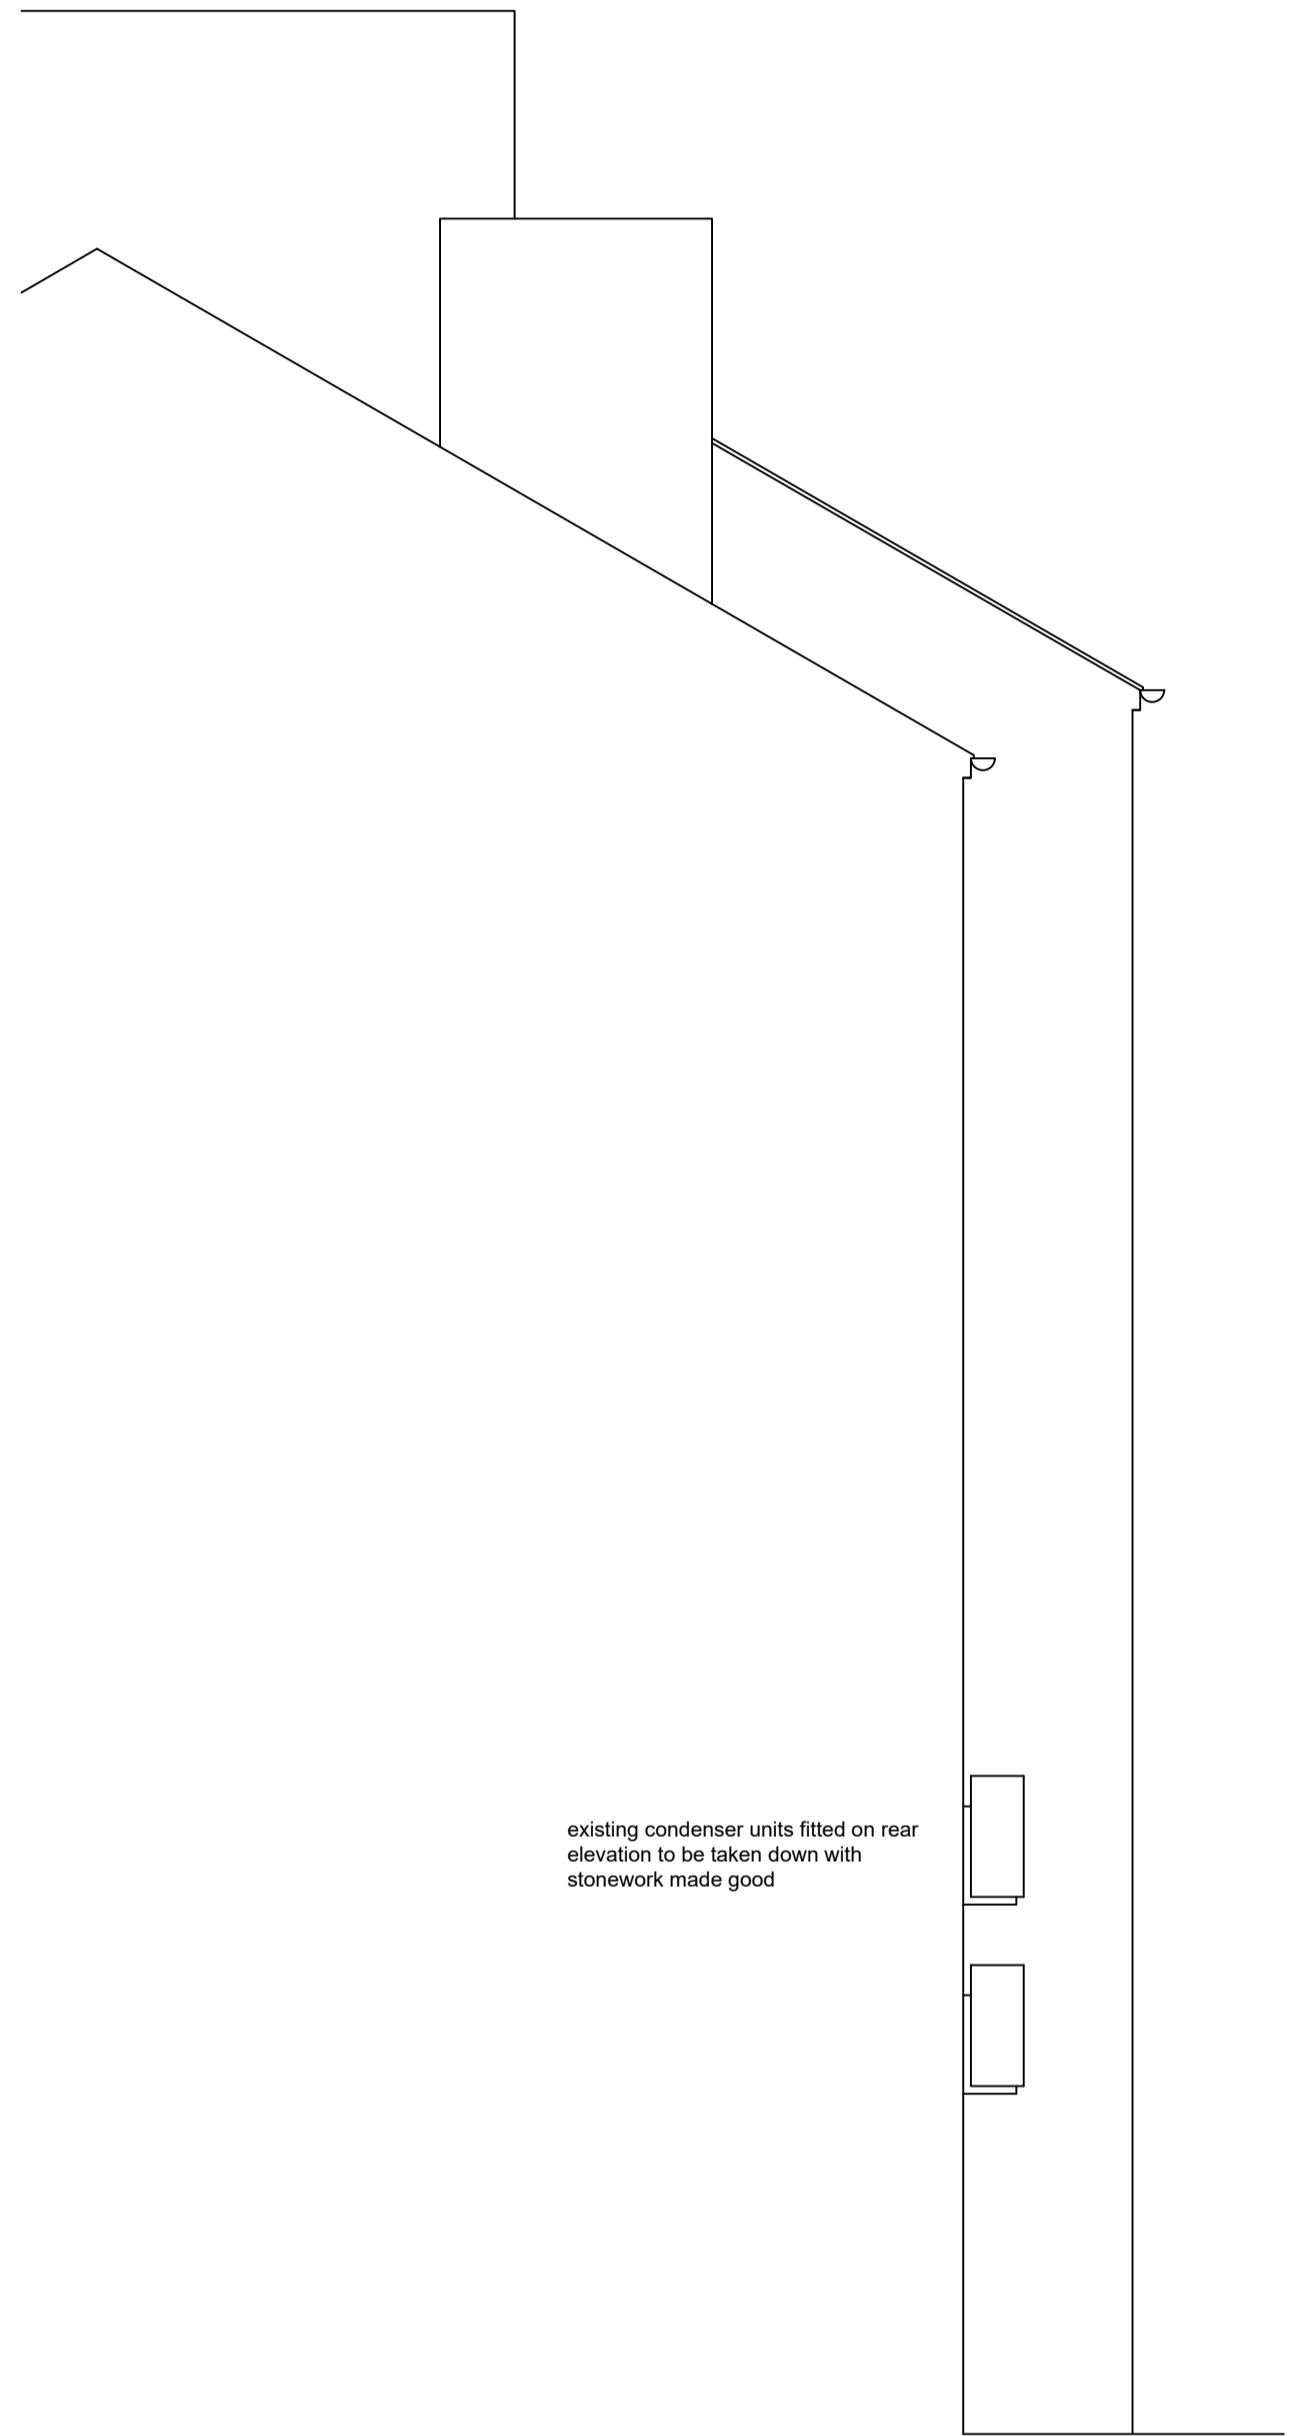


rear / North

elevations as existing

 

existing condenser units fitted on rear elevation to be taken down with stonework made good

side / East

Proposals at  
236 Albert Drive  
Glasgow  
G41 2NL

scale 1:50 (A2)  
dwg no. 32028/2