


G.I.A: 82.3 sqm
 First Floor Plan as Proposed, 1:50

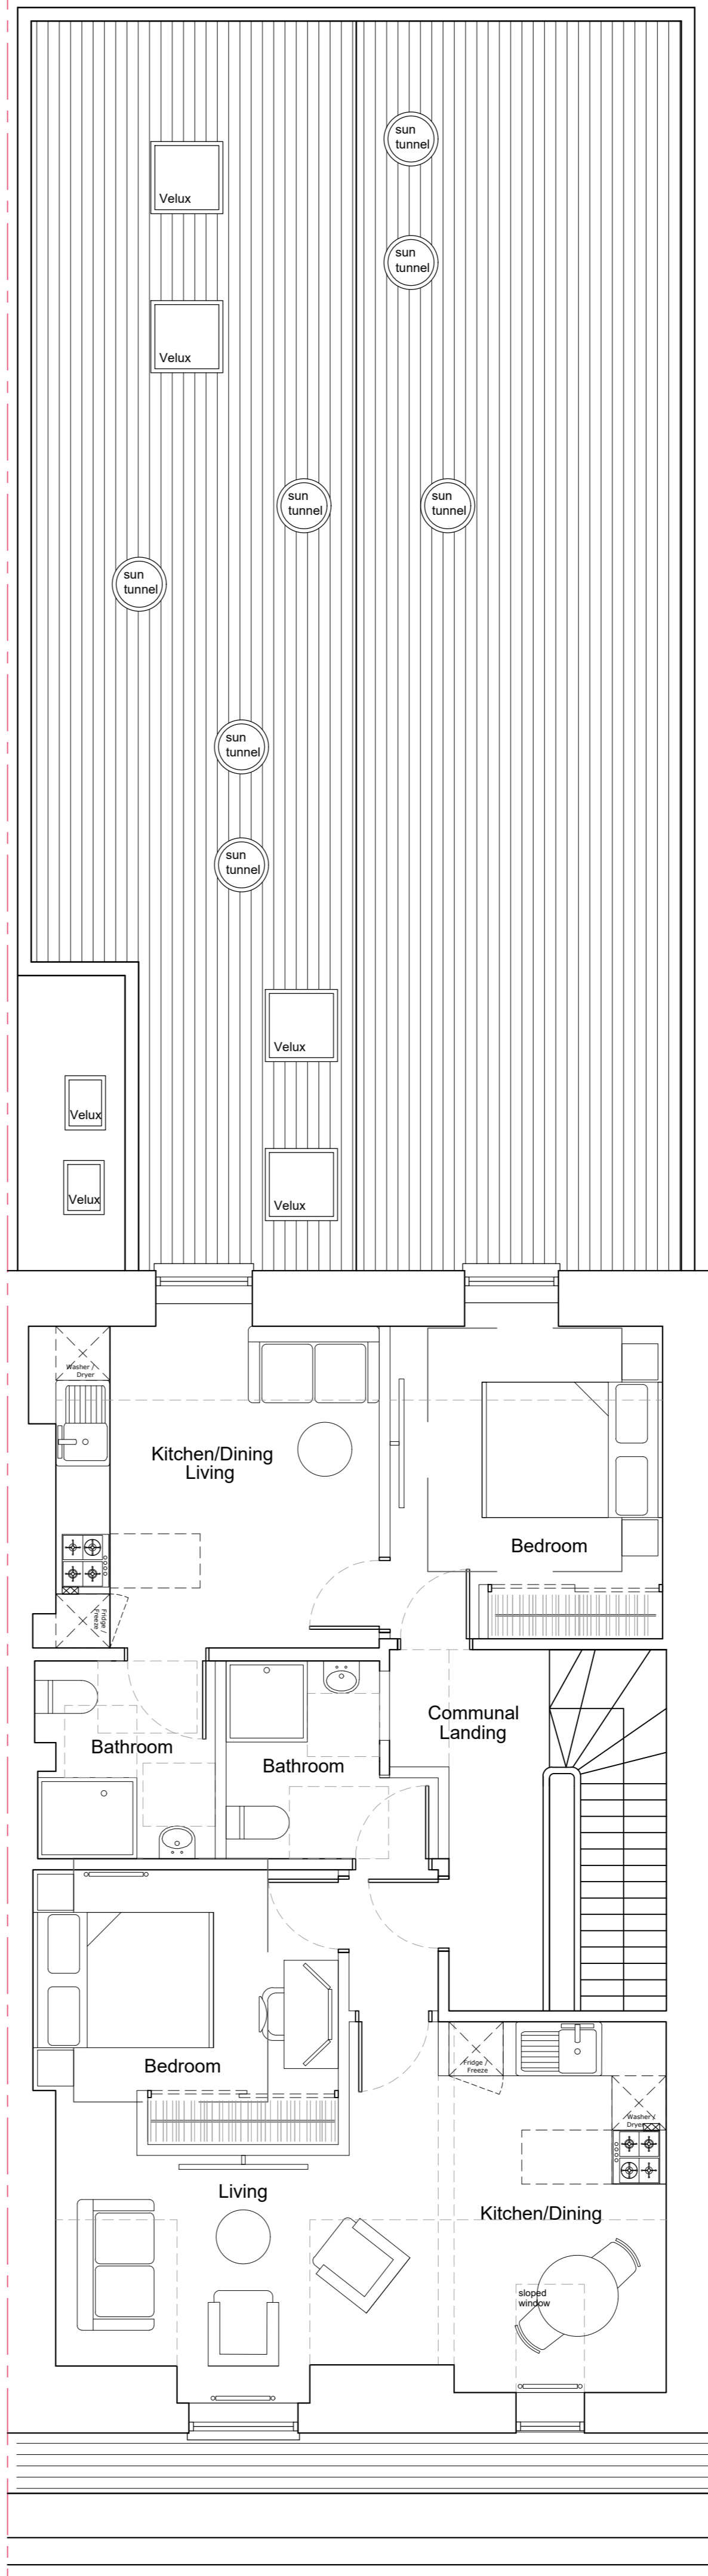

G.I.A: 75.5 sqm
 Second Floor Plan as Proposed, 1:50

Revisions
 Status
PLANNING
 Client
Mr Tim Zhou
 Project
**71 Berkeley Street
 Glasgow
 G3 7DX**
 Title
**First & Second Floor Plans
 as Proposed**

Scale	Size	Date	Drawn	Checked
1:50	A1	MAR 24	FH	JDF



Allison Architecture
 13 Royal Crescent
 Glasgow G3 7SL
 t: +44 (0)141 353 1082
 e: hello@allisonarchitecture.co.uk
 www.allisonarchitecture.co.uk

Project No.	Drawing No.	Rev.
24005	02-002	-