

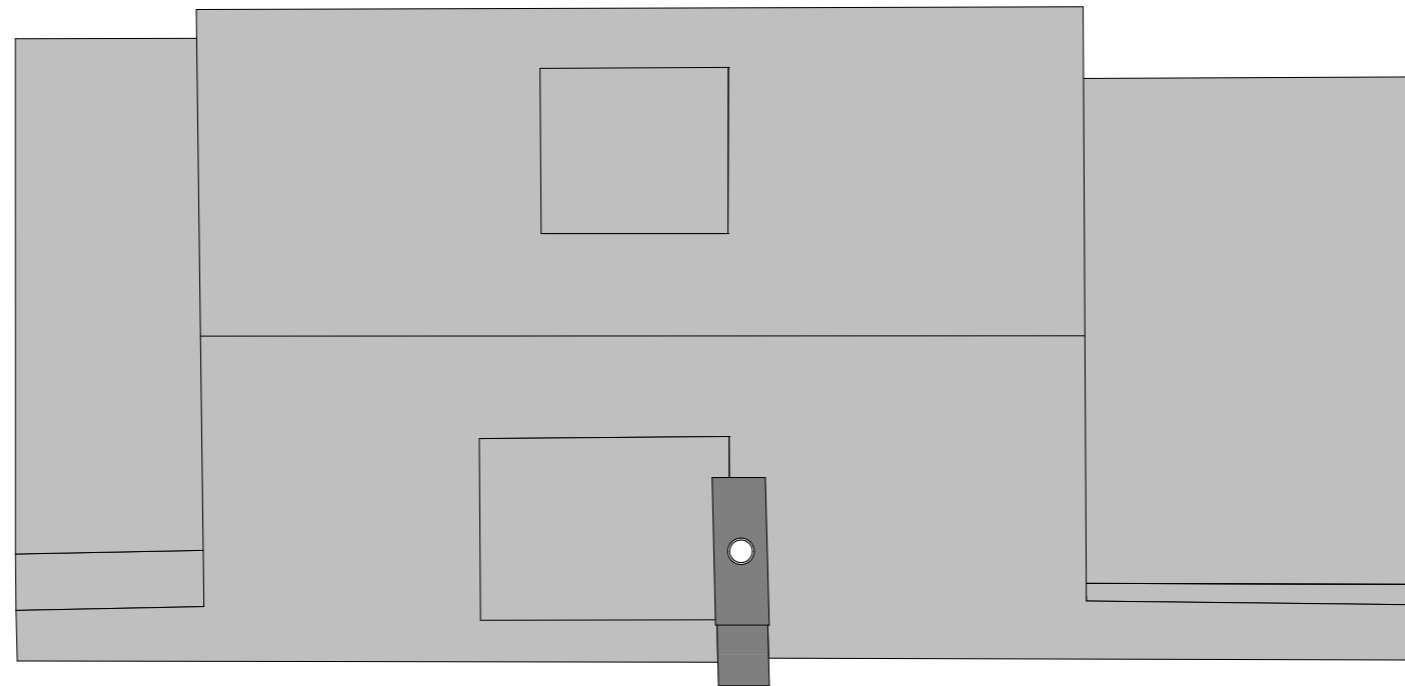


© Copyright: Mattinson Associates Ltd. 2023
 No reproduction, transmission or correspondence to third parties of all or any part of this document or the information it contains is permitted without the prior written consent of Mattinson Associates Ltd. This drawing is not to be scaled for the purpose of setting out. Any discrepancies found in this drawing, or between this drawing and another must be reported to Mattinson Associates Ltd. immediately.

Generic Notes:

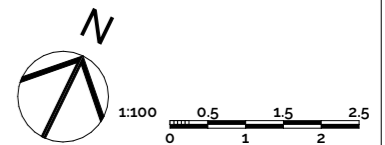

Existing Roof Plan 1:100

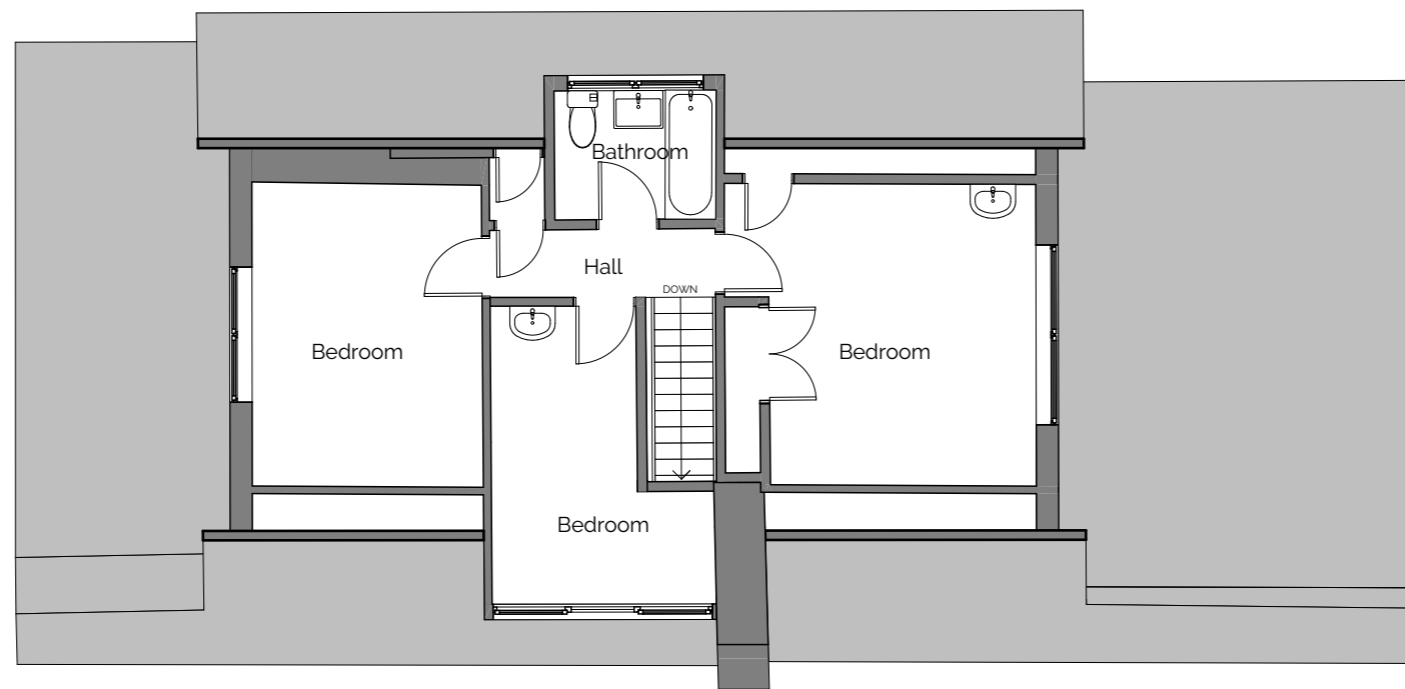

Existing First Floor Plan 1:100

Rev	Reason	Date	By

PLANNING

The Studio @ The Old Granary
 Ford Farm, Ford Farm Lane
 Whitwell, Ventnor
 Isle of Wight, PO38 2NZ
 Tel +44(0)1983 840953
 Mob +44 (0)7867533776

enquiries@mattinsonassociates.com
 www.mattinsonassociates.com

Client
Peter & Nada Kasic

Project
71 Leeson Road

Project No.
3335

Scale.
1:100 @ A3

Date.
26.07.23

Drawing Name
Ext FF and Roof Plan

Drawing Number
3335 - MA - xx - (P)012_

Notes

Key