



REAR ELEVATION 1:100  
EAST




SIDE ELEVATION 1:100  
SOUTH




FRONT ELEVATION 1:100  
WEST




SIDE ELEVATION 1:100  
NORTH

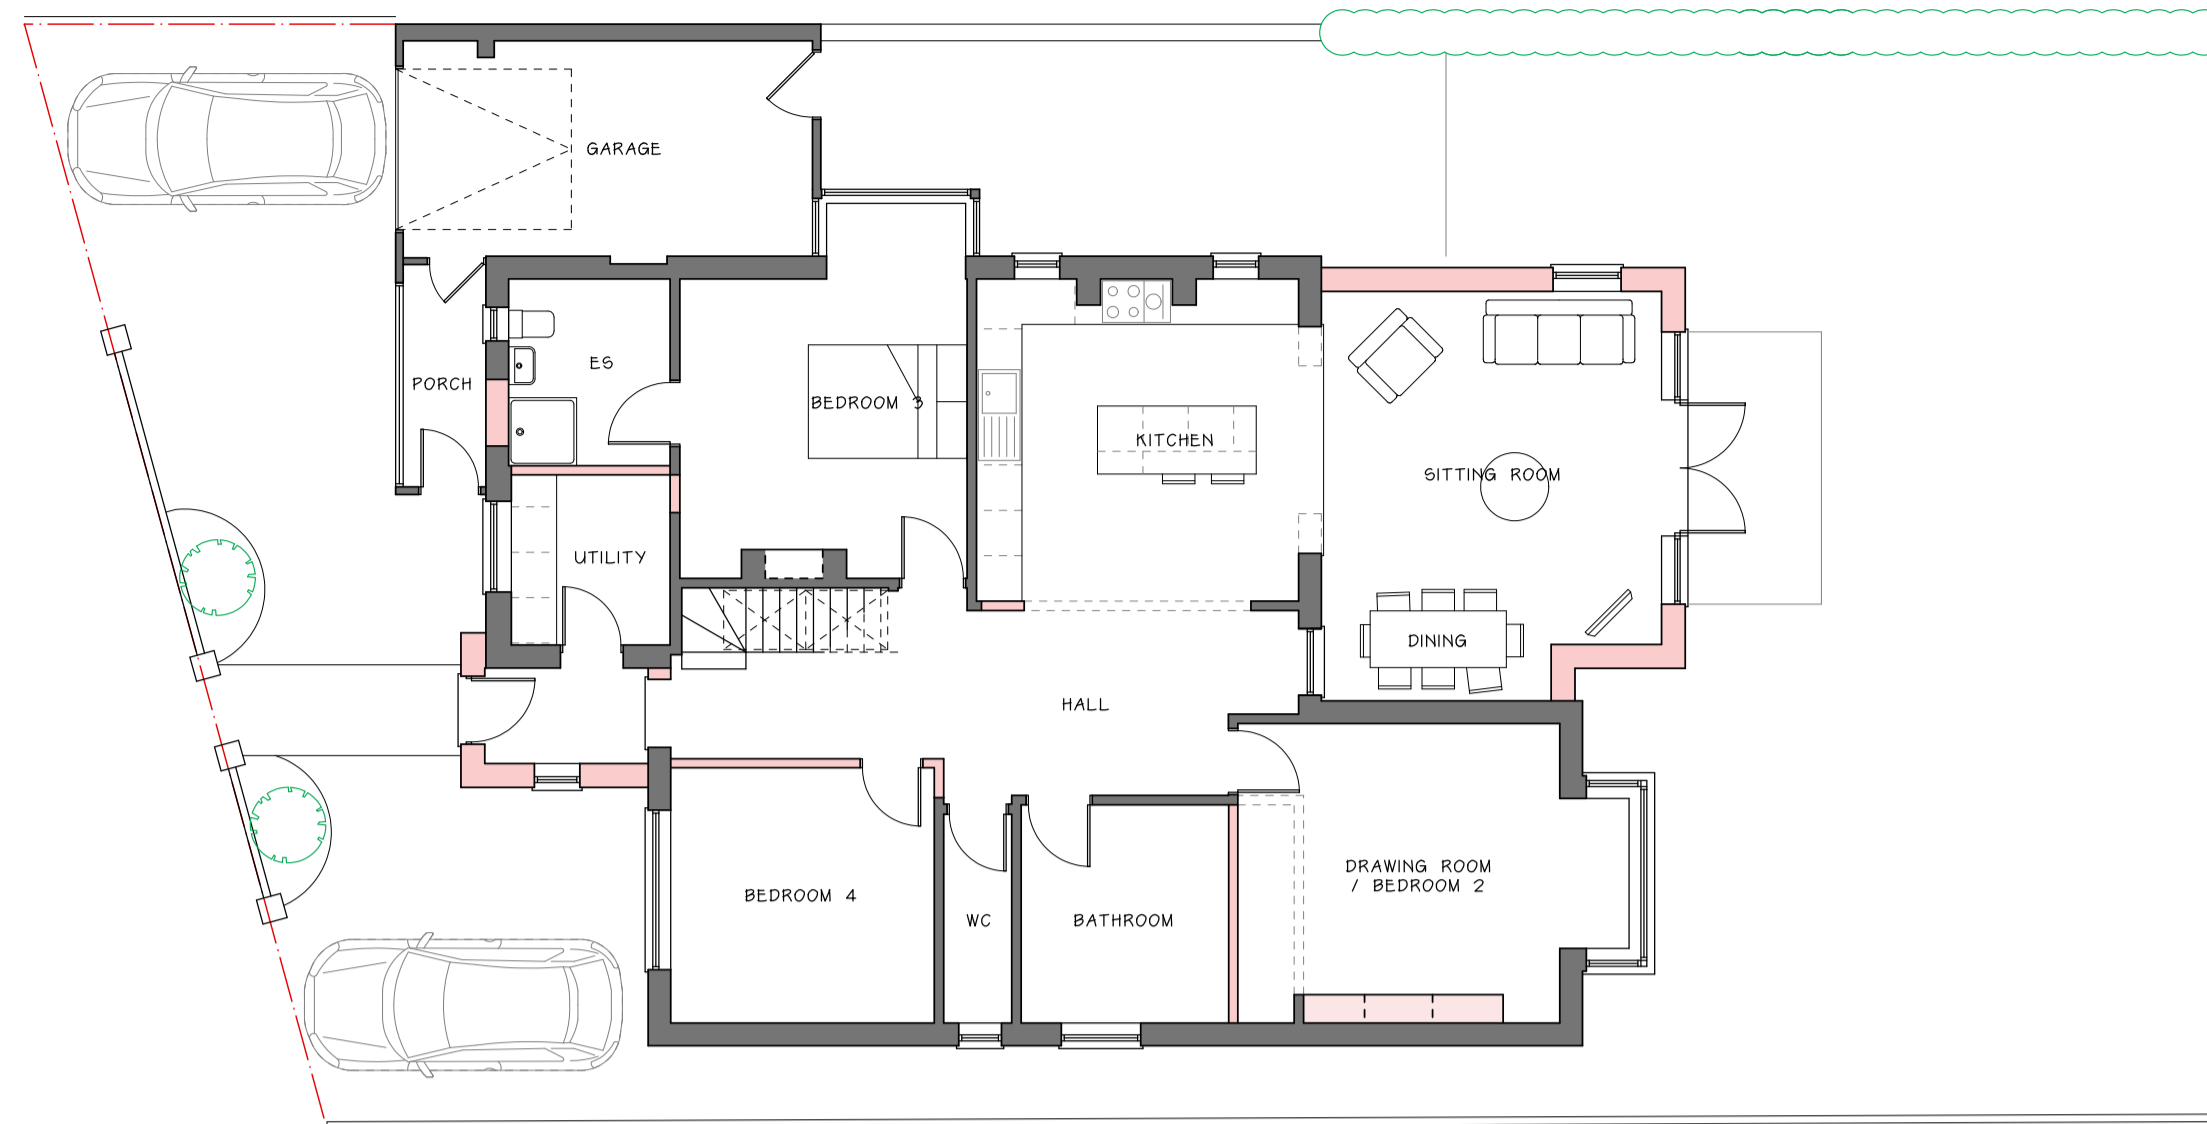


GROUND FLOOR 1:100

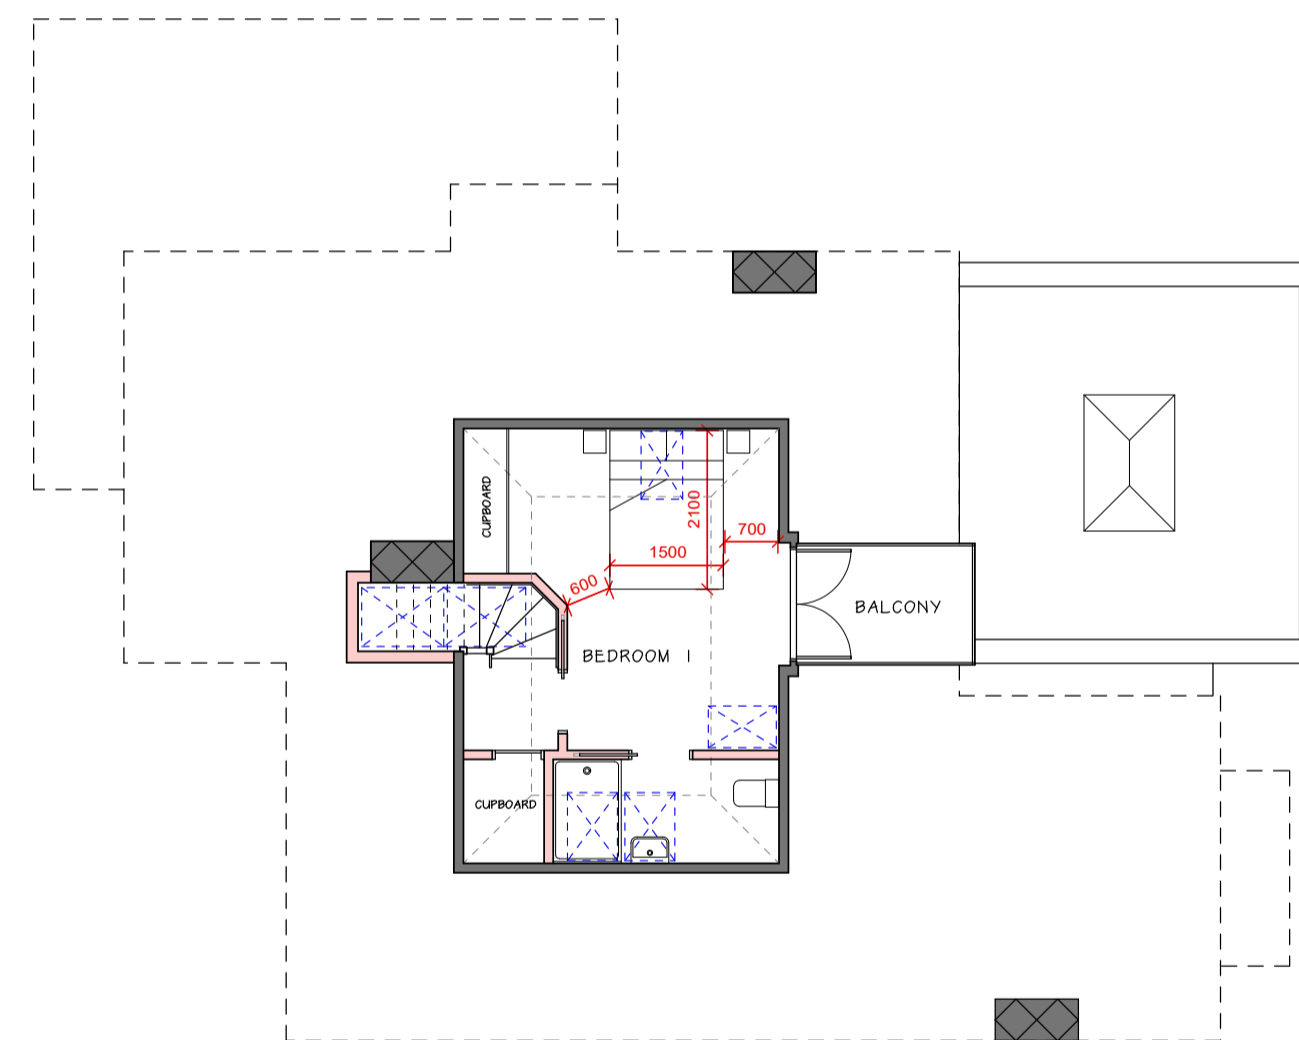

FIRST FLOOR 1:100

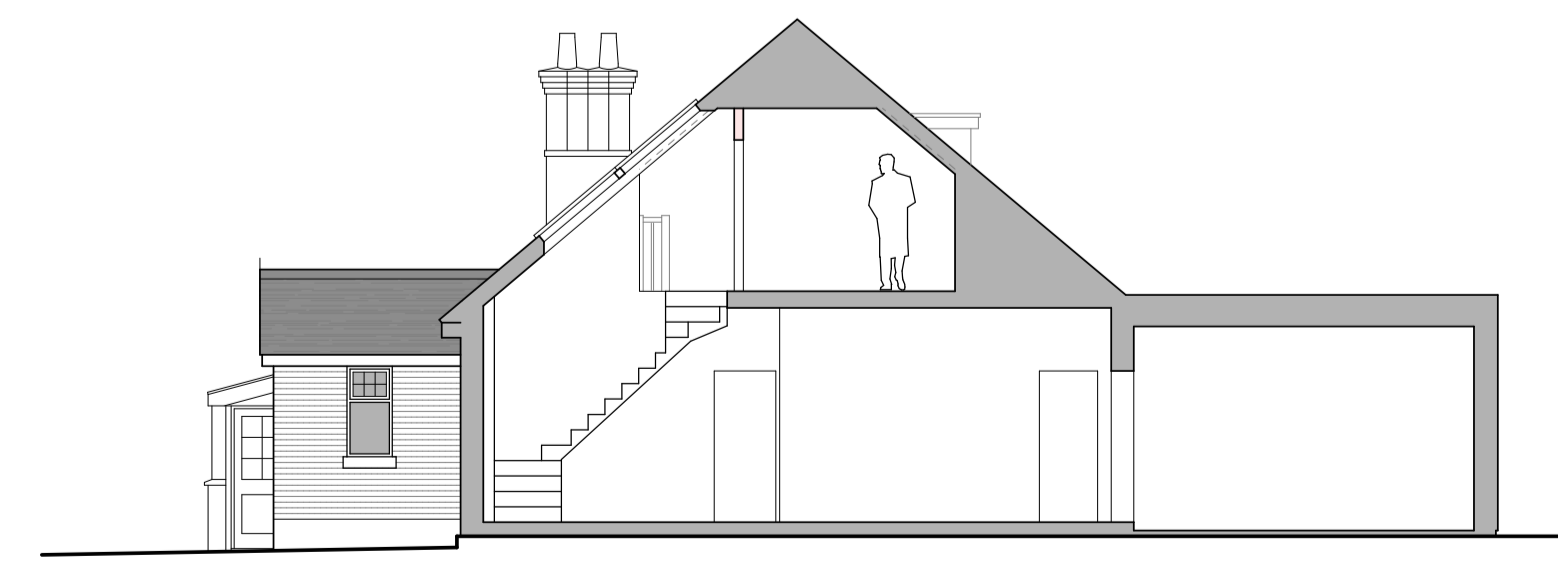


SECTION 1:100

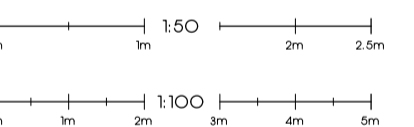

Drawing Number:  
23:154:002A  
Drawing Title:  
PROPOSED

Project:  
REAR EXTENSION  
Client:  
SKIPPER & BOOTH  
Application Site:  
27 LITTLE STAIRS RD  
SHANKLIN  
ISLE OF WIGHT  
PO37 6HS

Date: FEB 24 Sheet: A1 Scale: 1:100

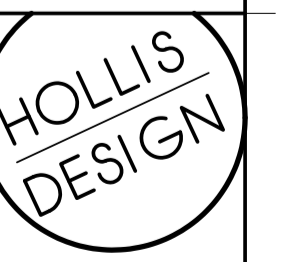

Drawn by:  
Ben Hollis ACABE  
64 High Street  
Cowes  
Isle of Wight  
01983 209535  
info@hollisdesign.co.uk