



REAR ELEVATION 1:100
EAST




SIDE ELEVATION 1:100
SOUTH




FRONT ELEVATION 1:100
WEST




SIDE ELEVATION 1:100
NORTH

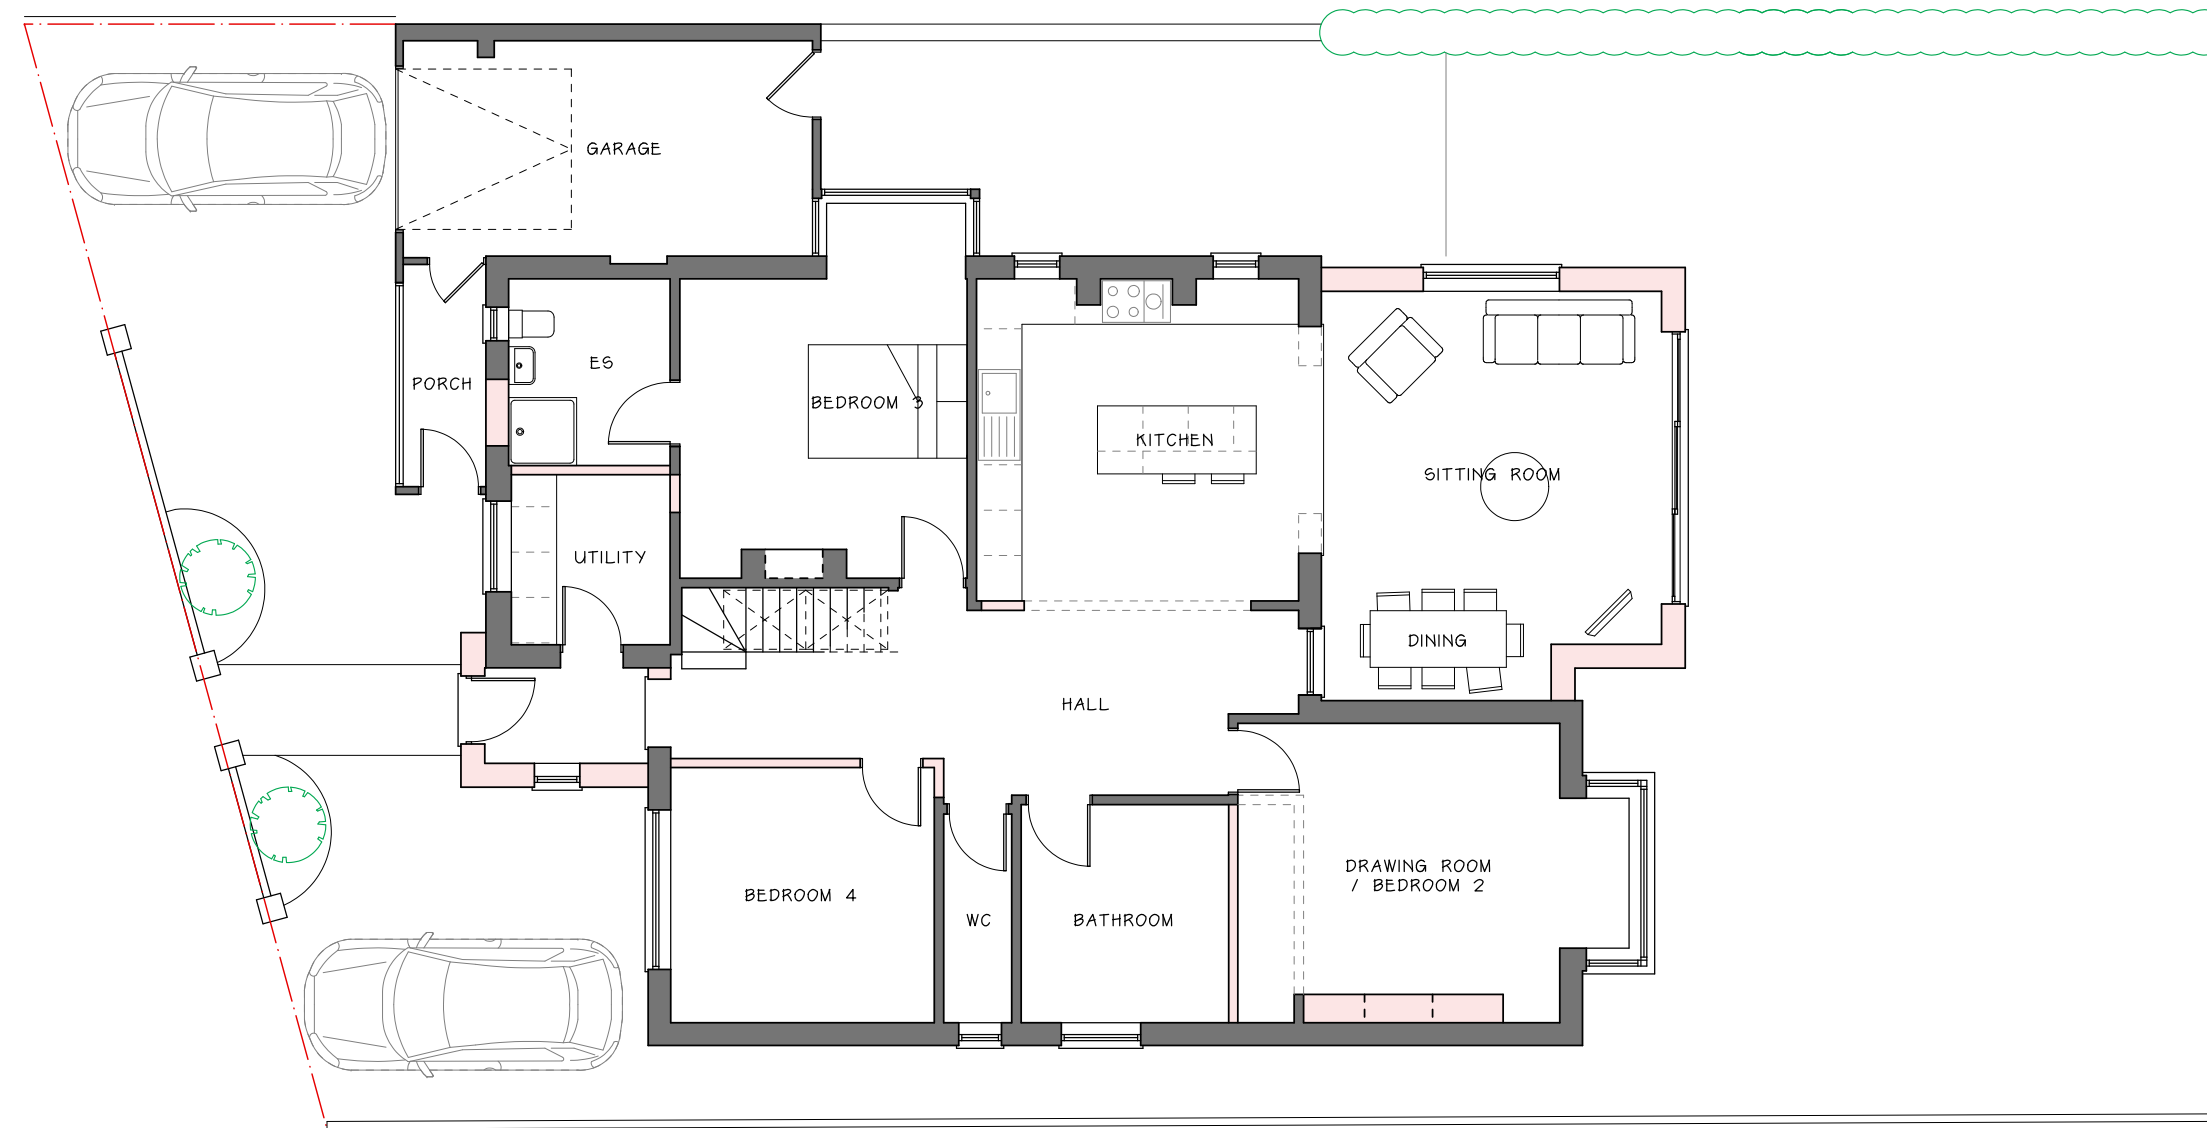


GROUND FLOOR 1:100

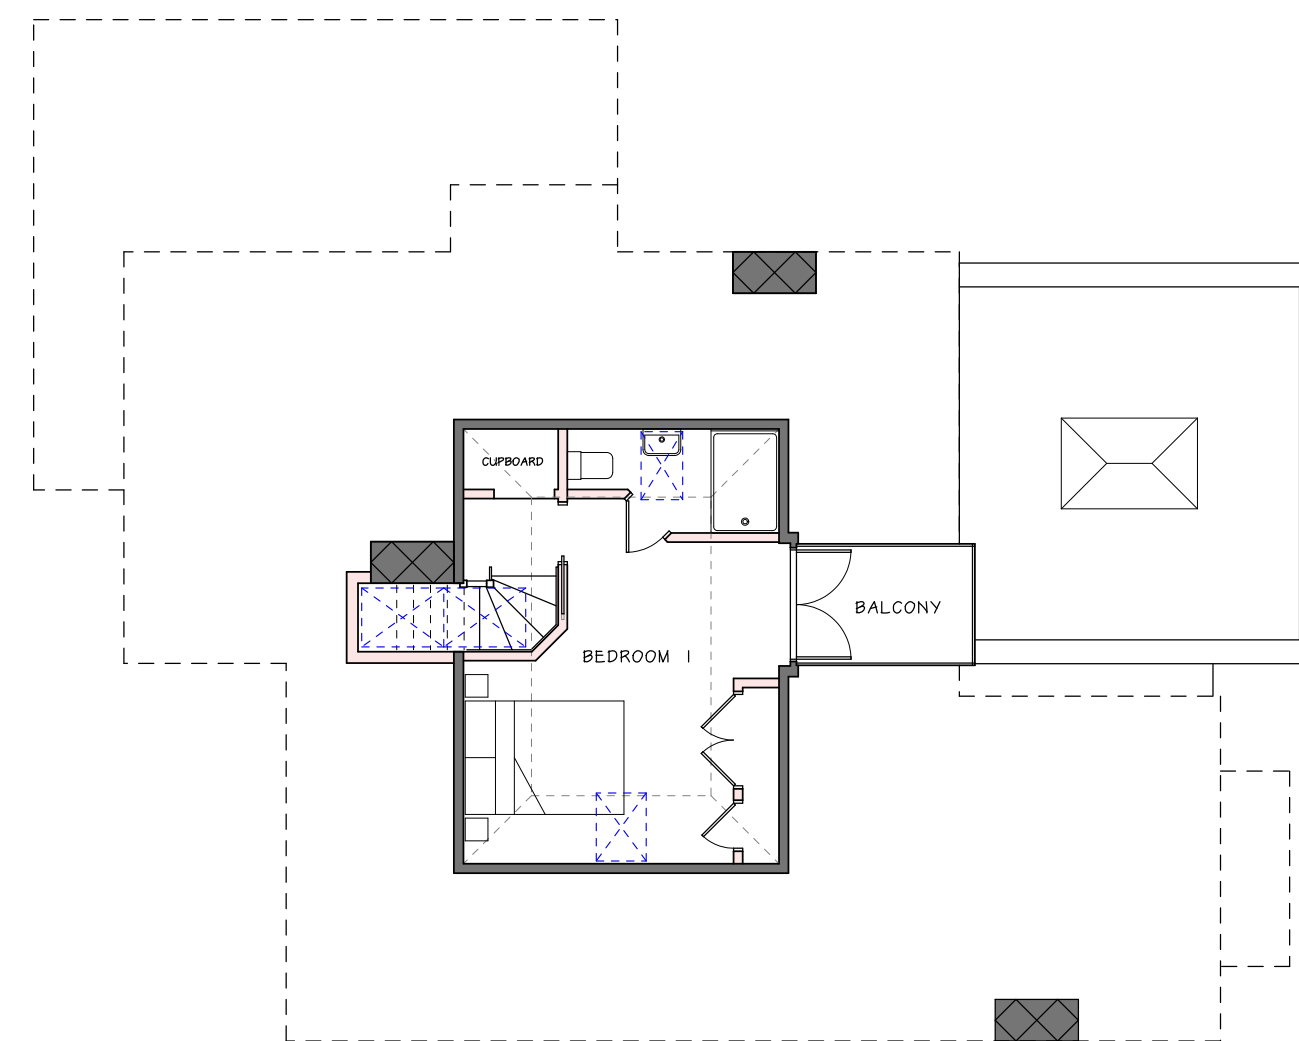

FIRST FLOOR 1:100

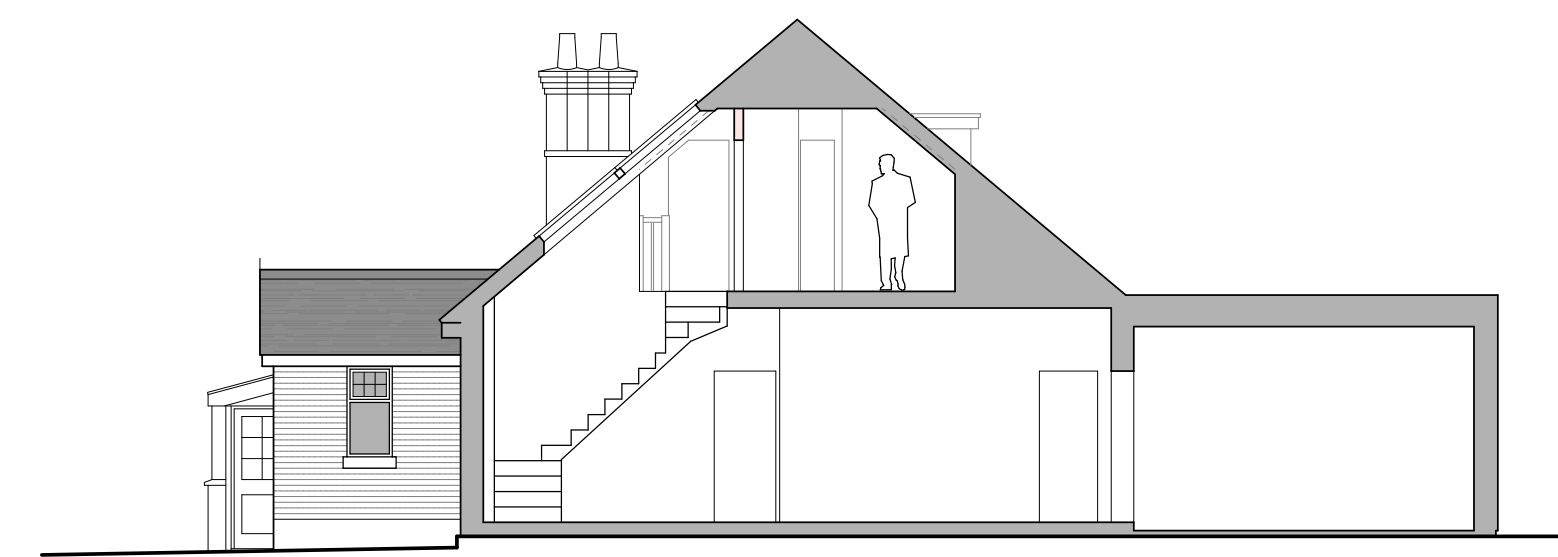


SECTION 1:100

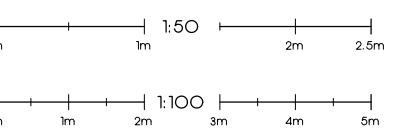

Drawing Number:
23:154:002
Drawing Title:
PROPOSED

Project:
REAR EXTENSION
Client:
SKIPPER & BOOTH
Application Site:
27 LITTLE STAIRS RD
SHANKLIN
ISLE OF WIGHT
PO37 6HS

Date: APR 23 Sheet: A1 Scale: 1:100

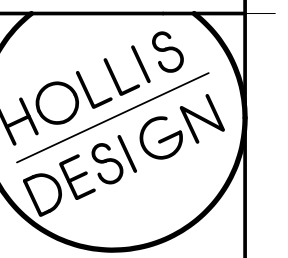

Drawn by:
Ben Hollis ACABE
64 High Street
Cowes
Isle of Wight
O1983 209535
info@hollisdesign.co.uk