


FRONT ELEVATION (WEST)
1:100




SIDE ELEVATION (SOUTH)
1:100




REAR ELEVATION (EAST)
1:100

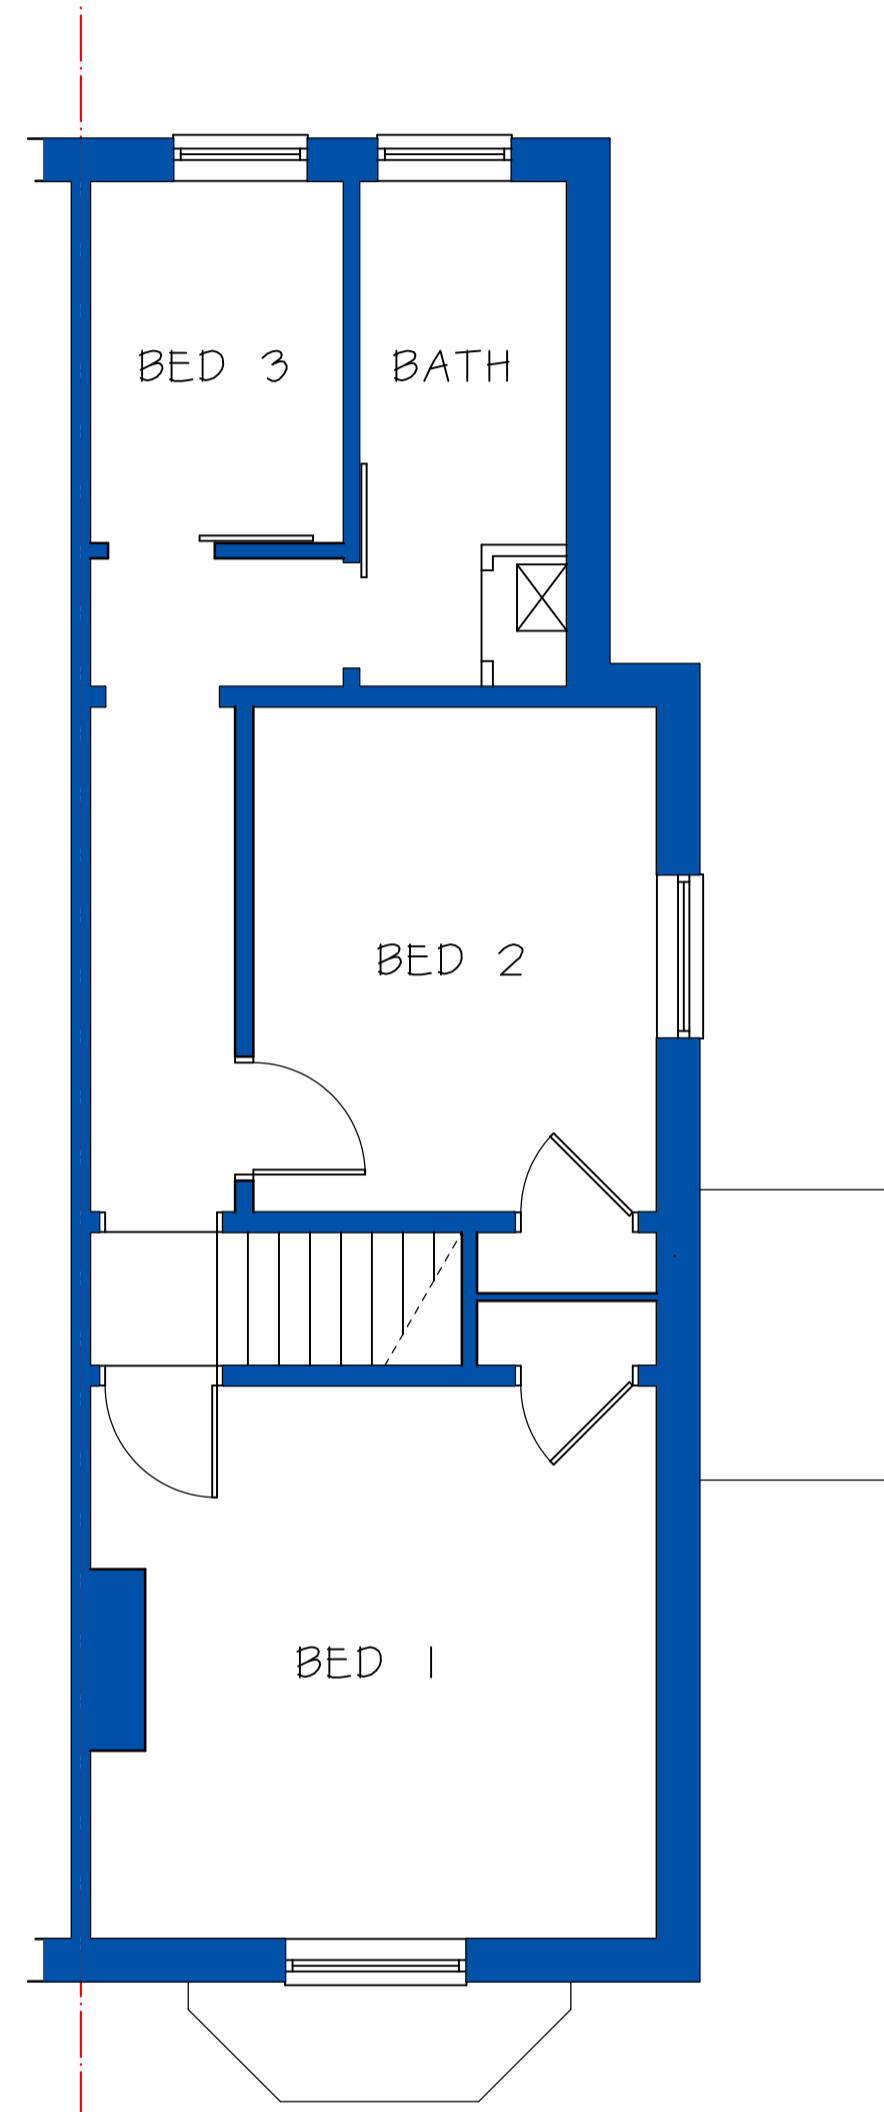


FIRST FLOOR PLAN
1:50

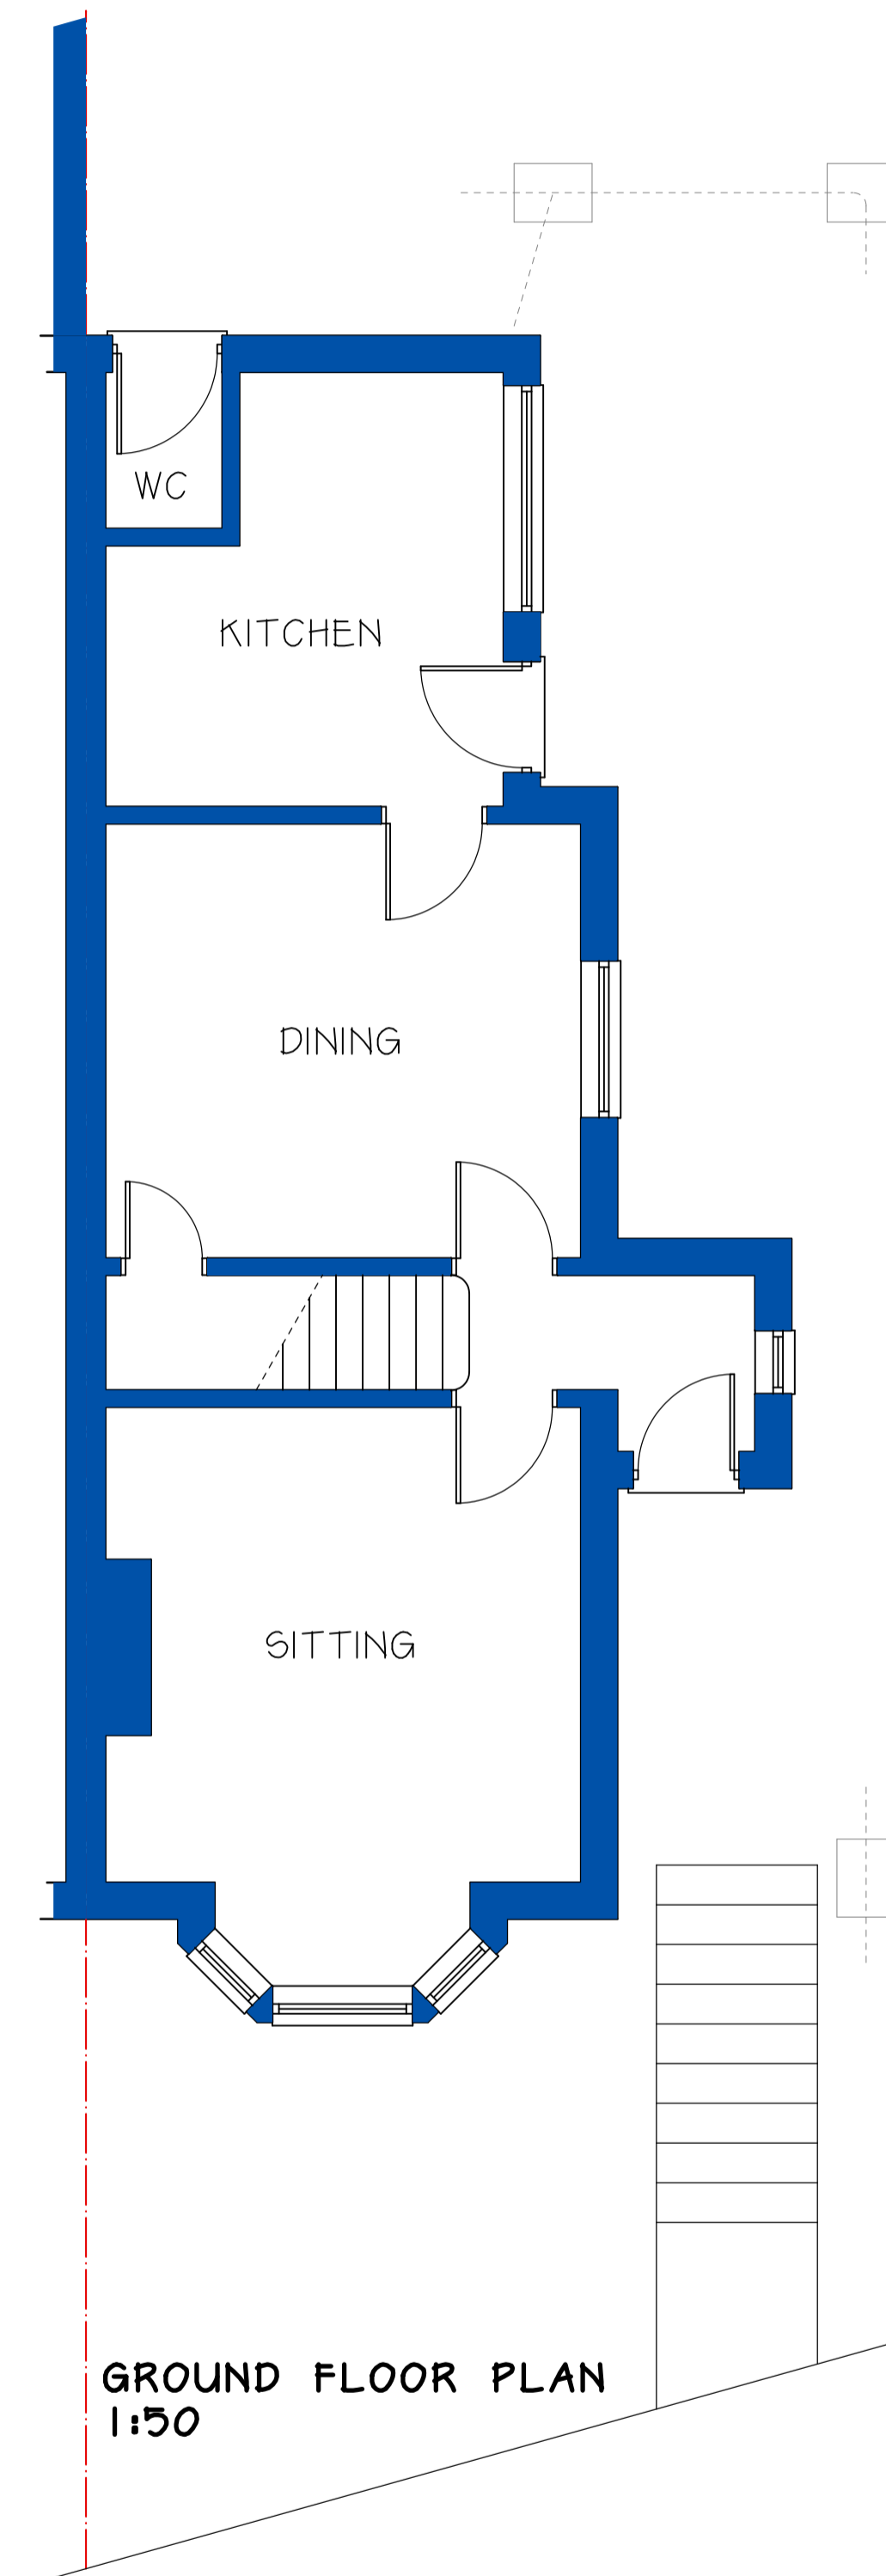

GROUND FLOOR PLAN
1:50

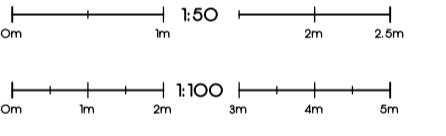

Drawing Number:
24:16:001
Drawing Title:
EXISTING
Project:
REAR EXT. & DRIVE
Client:
ROSS
Application Site:
CROMLA
HIGH STREET
FRESHWATER
ISLE OF WIGHT
PO40 9JT
Date:
APR 24
Sheet:
A1
Scale:
1:50
or as marked

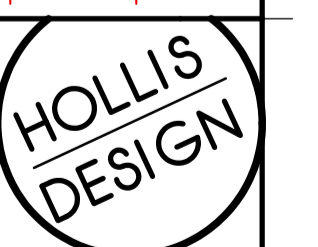

Drawn by:
Ben Hollis ACABE
64 High Street
Cowes
Isle of Wight
O983 2Q935
info@hollisdesign.co.uk