




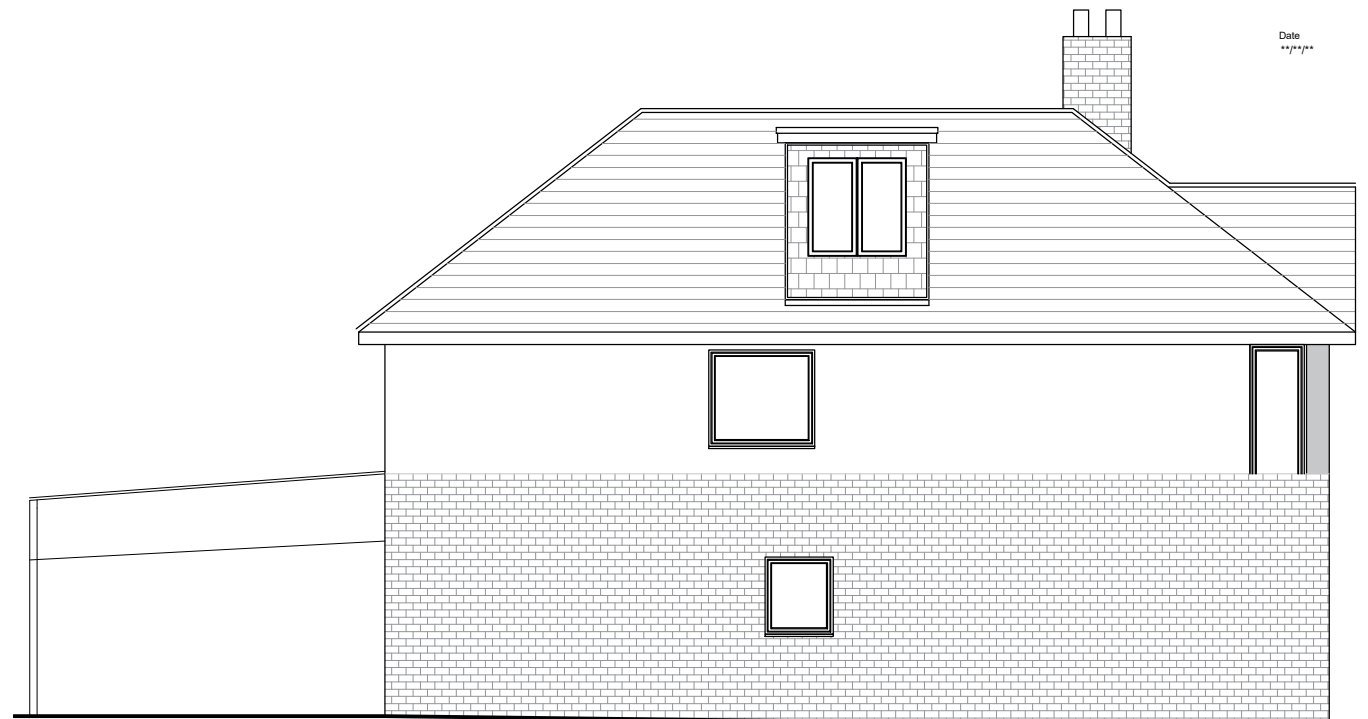

REAR ELEVATION 'A'
1:100

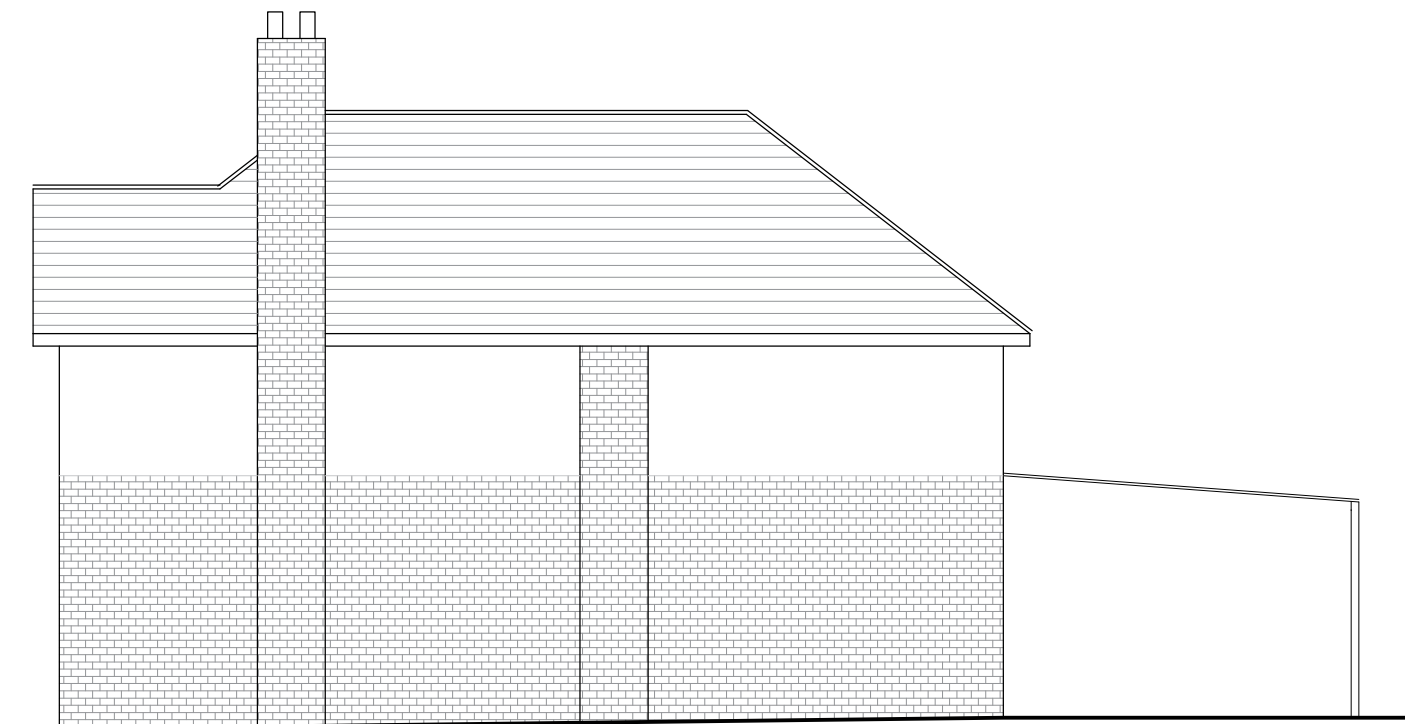

SIDE ELEVATION 'D'
1:100

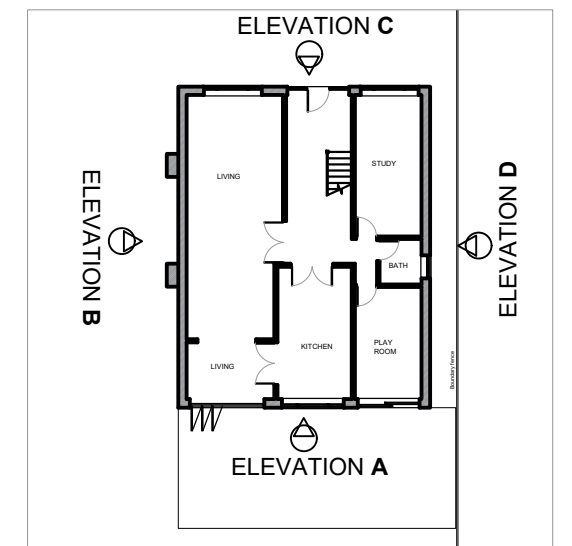

SIDE ELEVATION 'B'
1:100



FRONT ELEVATION 'C'
1:100

EXISTING

PROJECT: Proposed Replacement Canopy / Covered Outdoor Space		
ADDRESS: 9 Windermere Road Kingston vale SW15 3QP	DATE: 07/04/2024	JOB NO: S3D_24_01
DRAWING NO: AL(00)03	SCALE: 1:100 @ A3	

DRAWING TITLE:
Existing Elevations

SCALE BARS ON THE DRAWING SHOULD BE USED. ENSURE DOCUMENT IS PRINTED AT THE CORRECT SCALE. ANY DISCREPANCIES SHOULD BE REPORTED.

SKICA 3D
DESIGN | RENDER | INSPIRE

SCALE: 1mm = 100mm / 1mm = 0.1m

