


**EXISTING** ROOF PLAN 1:100

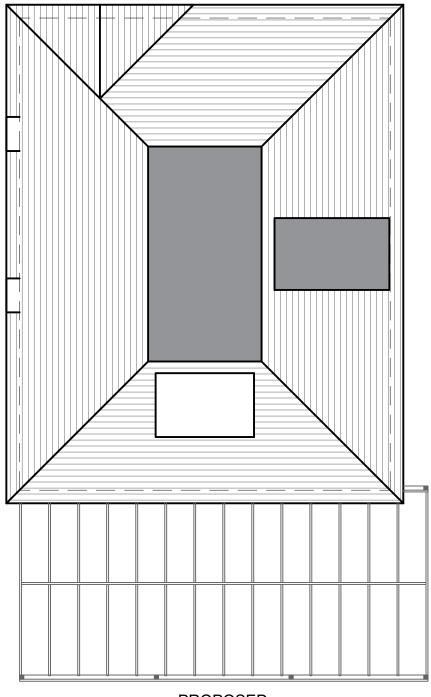

**PROPOSED ROOF PLAN** 1:100

## **ROOF PLANS**

SCALE: 1mm = 100mm / 1mm = 0.1m

12m

PROJECT:

Proposed Replacement Canopy / Covered Outdoor Space

ADDRESS: 9 Windermere Road

07/04/2024

Kingston vale DRAWING NO: SW15 3QP

AL(00)05

SCALE: 1:100 @ A3

JOB NO:

S3D\_24\_01

DRAWING TITLE:

SCALE BARS ON THE DRAWING SHOULD BE USED. ENSURE DOCUMENT IS PRINTED AT THE CORRECT SCALE. ANY DISCREPENCIES SHOULD BE REPORTED.

SKICA 3D

DESIGN | RENDER | INSPIRE