


ACOUSTIC PLANT ENCLOSURE / UNIT

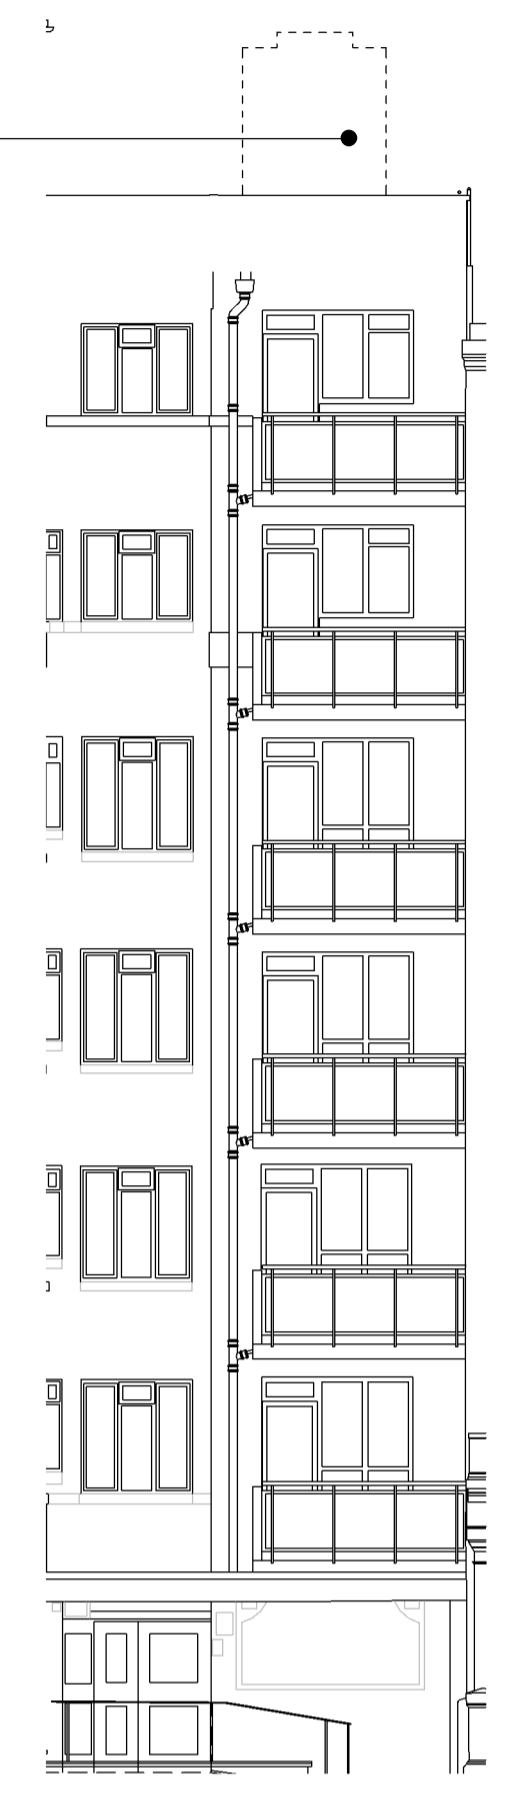


PLANT APP SOUTH WEST
1:100


ACOUSTIC PLANT ENCLOSURE / UNIT



PLANT APP SOUTH WEST SECTIONAL ELEVATION
1:100

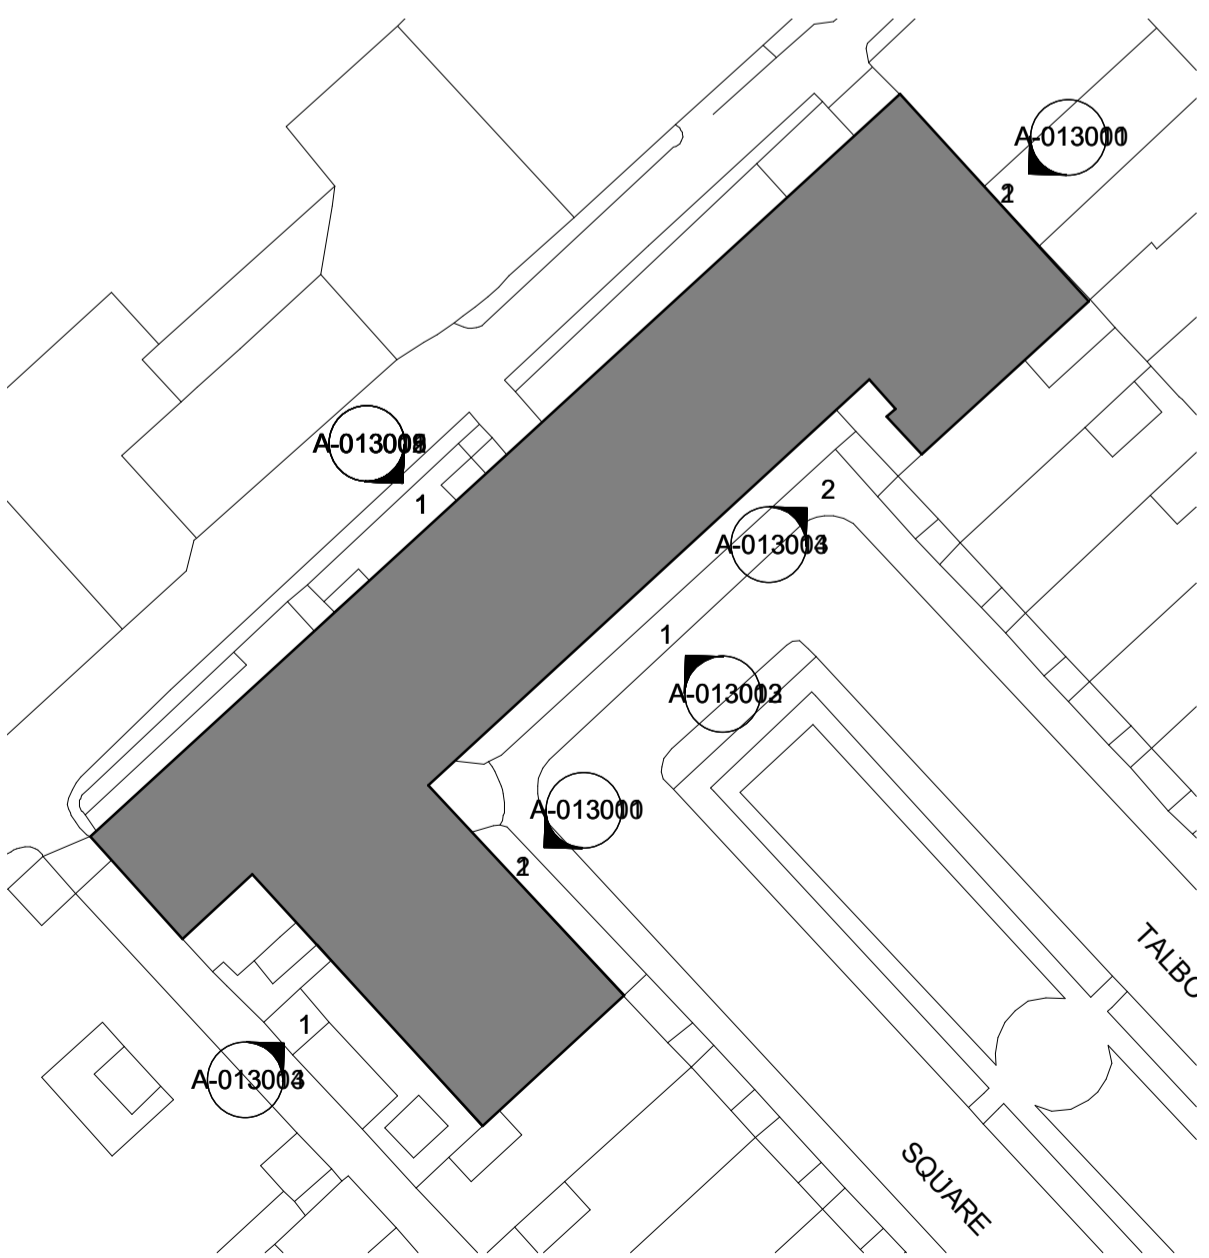

Do not scale this drawing
Do not derive dimensions from digital media

Rev	Date	Drawn By	Checked By	Rev	Date	Revision Notes	Drawn By	Checked By	Rev	Date	Revision Notes	Drawn By	Checked By	Drawing Status:	Suitability:	Drawing No:	Rev:				
P01	02/11/23	GH	JC											PLANNING	SO	CVP-FBA-XX-XX-DR-A-013013	P02				
P02	01/03/24	GH	JC											CITI VIEW @ PADDINGTON	3995						
														Drawing Title:		SOUTH WEST ELEVATION - PROPOSED PLANT					
														Date:	10/24/23	Scale:	As indicated	Drawn By:	GH	Checked By:	JC
														© Drawing & Design Copyright of: FAULKNERBROWNS ARCHITECTS 							
														FaulknerBrowns LLP 20500 House Northumbrian Way Kingsworth Newcastle upon Tyne NE12 6QW T+44(0)191 2683007 F+44(0)191 2478132							