



Key: — Site Boundary

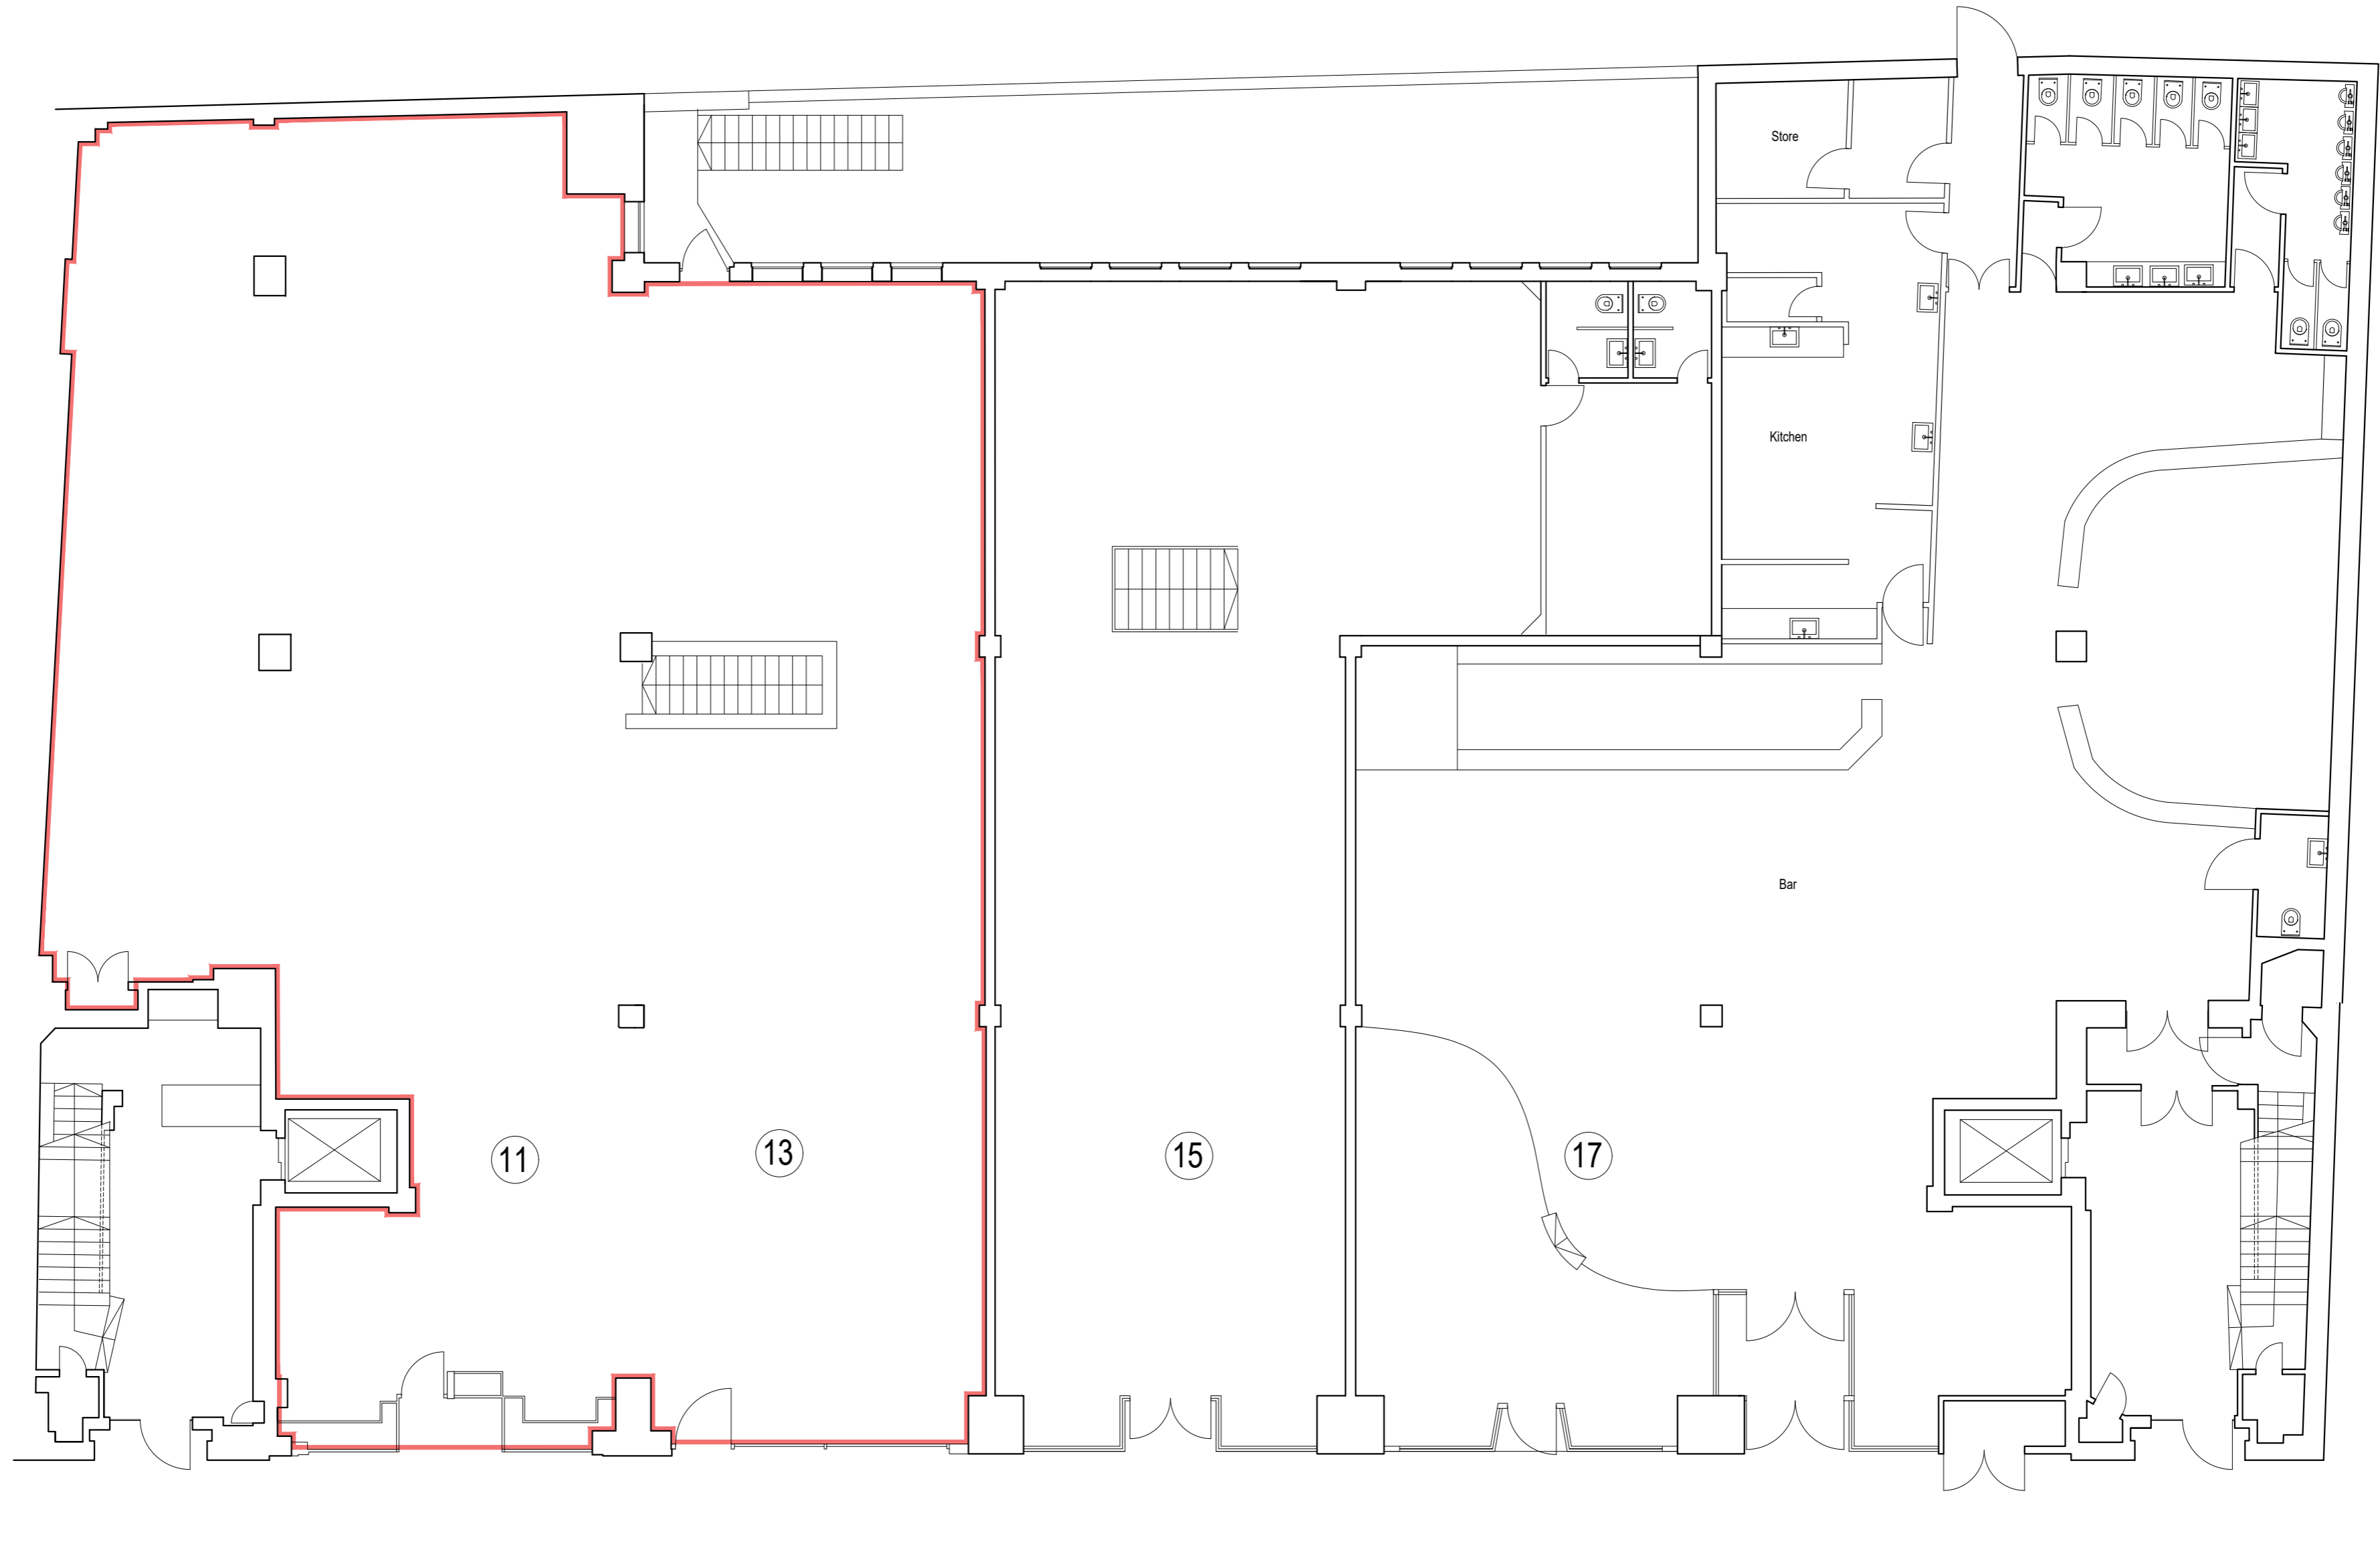

Artillery Row

 SPS Associates Ltd Phoenix House 24 High Street London E11 2AQ t: 020 8530 4189 e: sanjay@sps-associates.co.uk w: www.sps-associates.co.uk	© SPS Associates Limited This drawing is protected under Copyright and at no time should any portion be reproduced or copied without the permission of SPS Associates The drawing is supplied without liability for any errors or omissions	Revision 0	Description Planning Application	Date 20 Mar 2024	Project: 11-13 Artillery Row, London SW1 1RT	Drawing Title: Proposed Ground Floor Plan	Scale: 1:100 @ A2	Drawn by: AK	Project Stage: PLANNING APPLICATION
		Date: 20 Mar 2024	Checked by: SS	Project: Drawing: Stage: Rev: 1886 - 302 - PA - 0					