







Proposed rear elevation (ON C) 1:100 SCALE

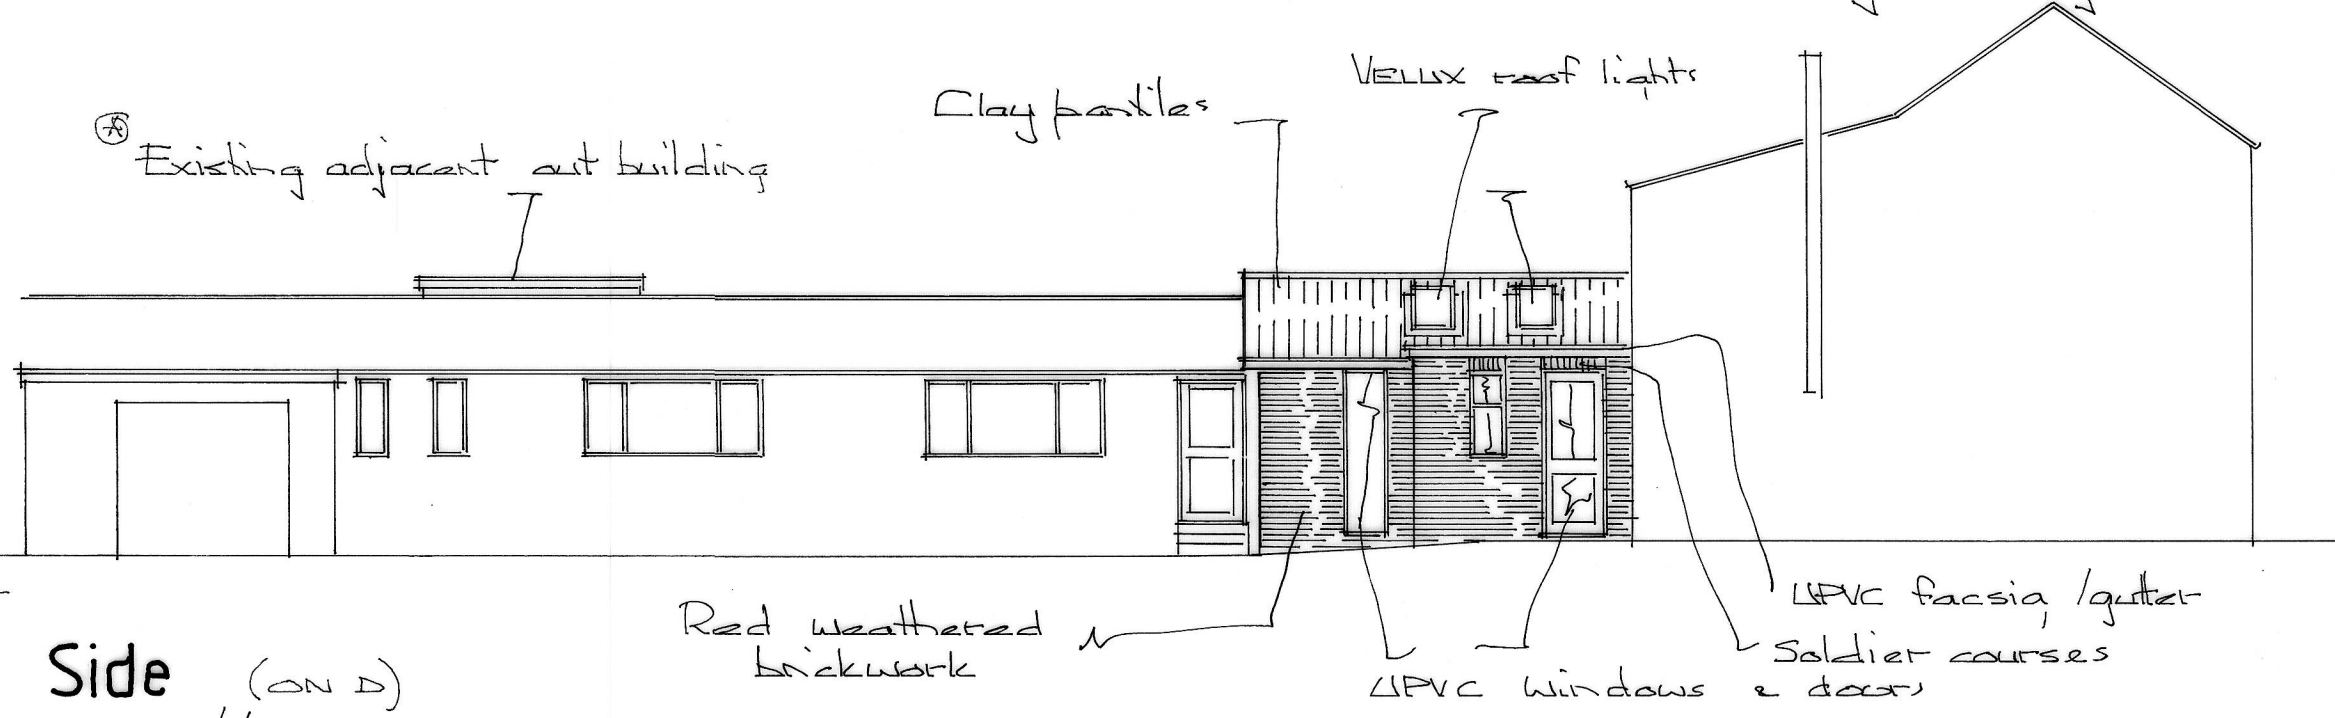

Side (ON D)

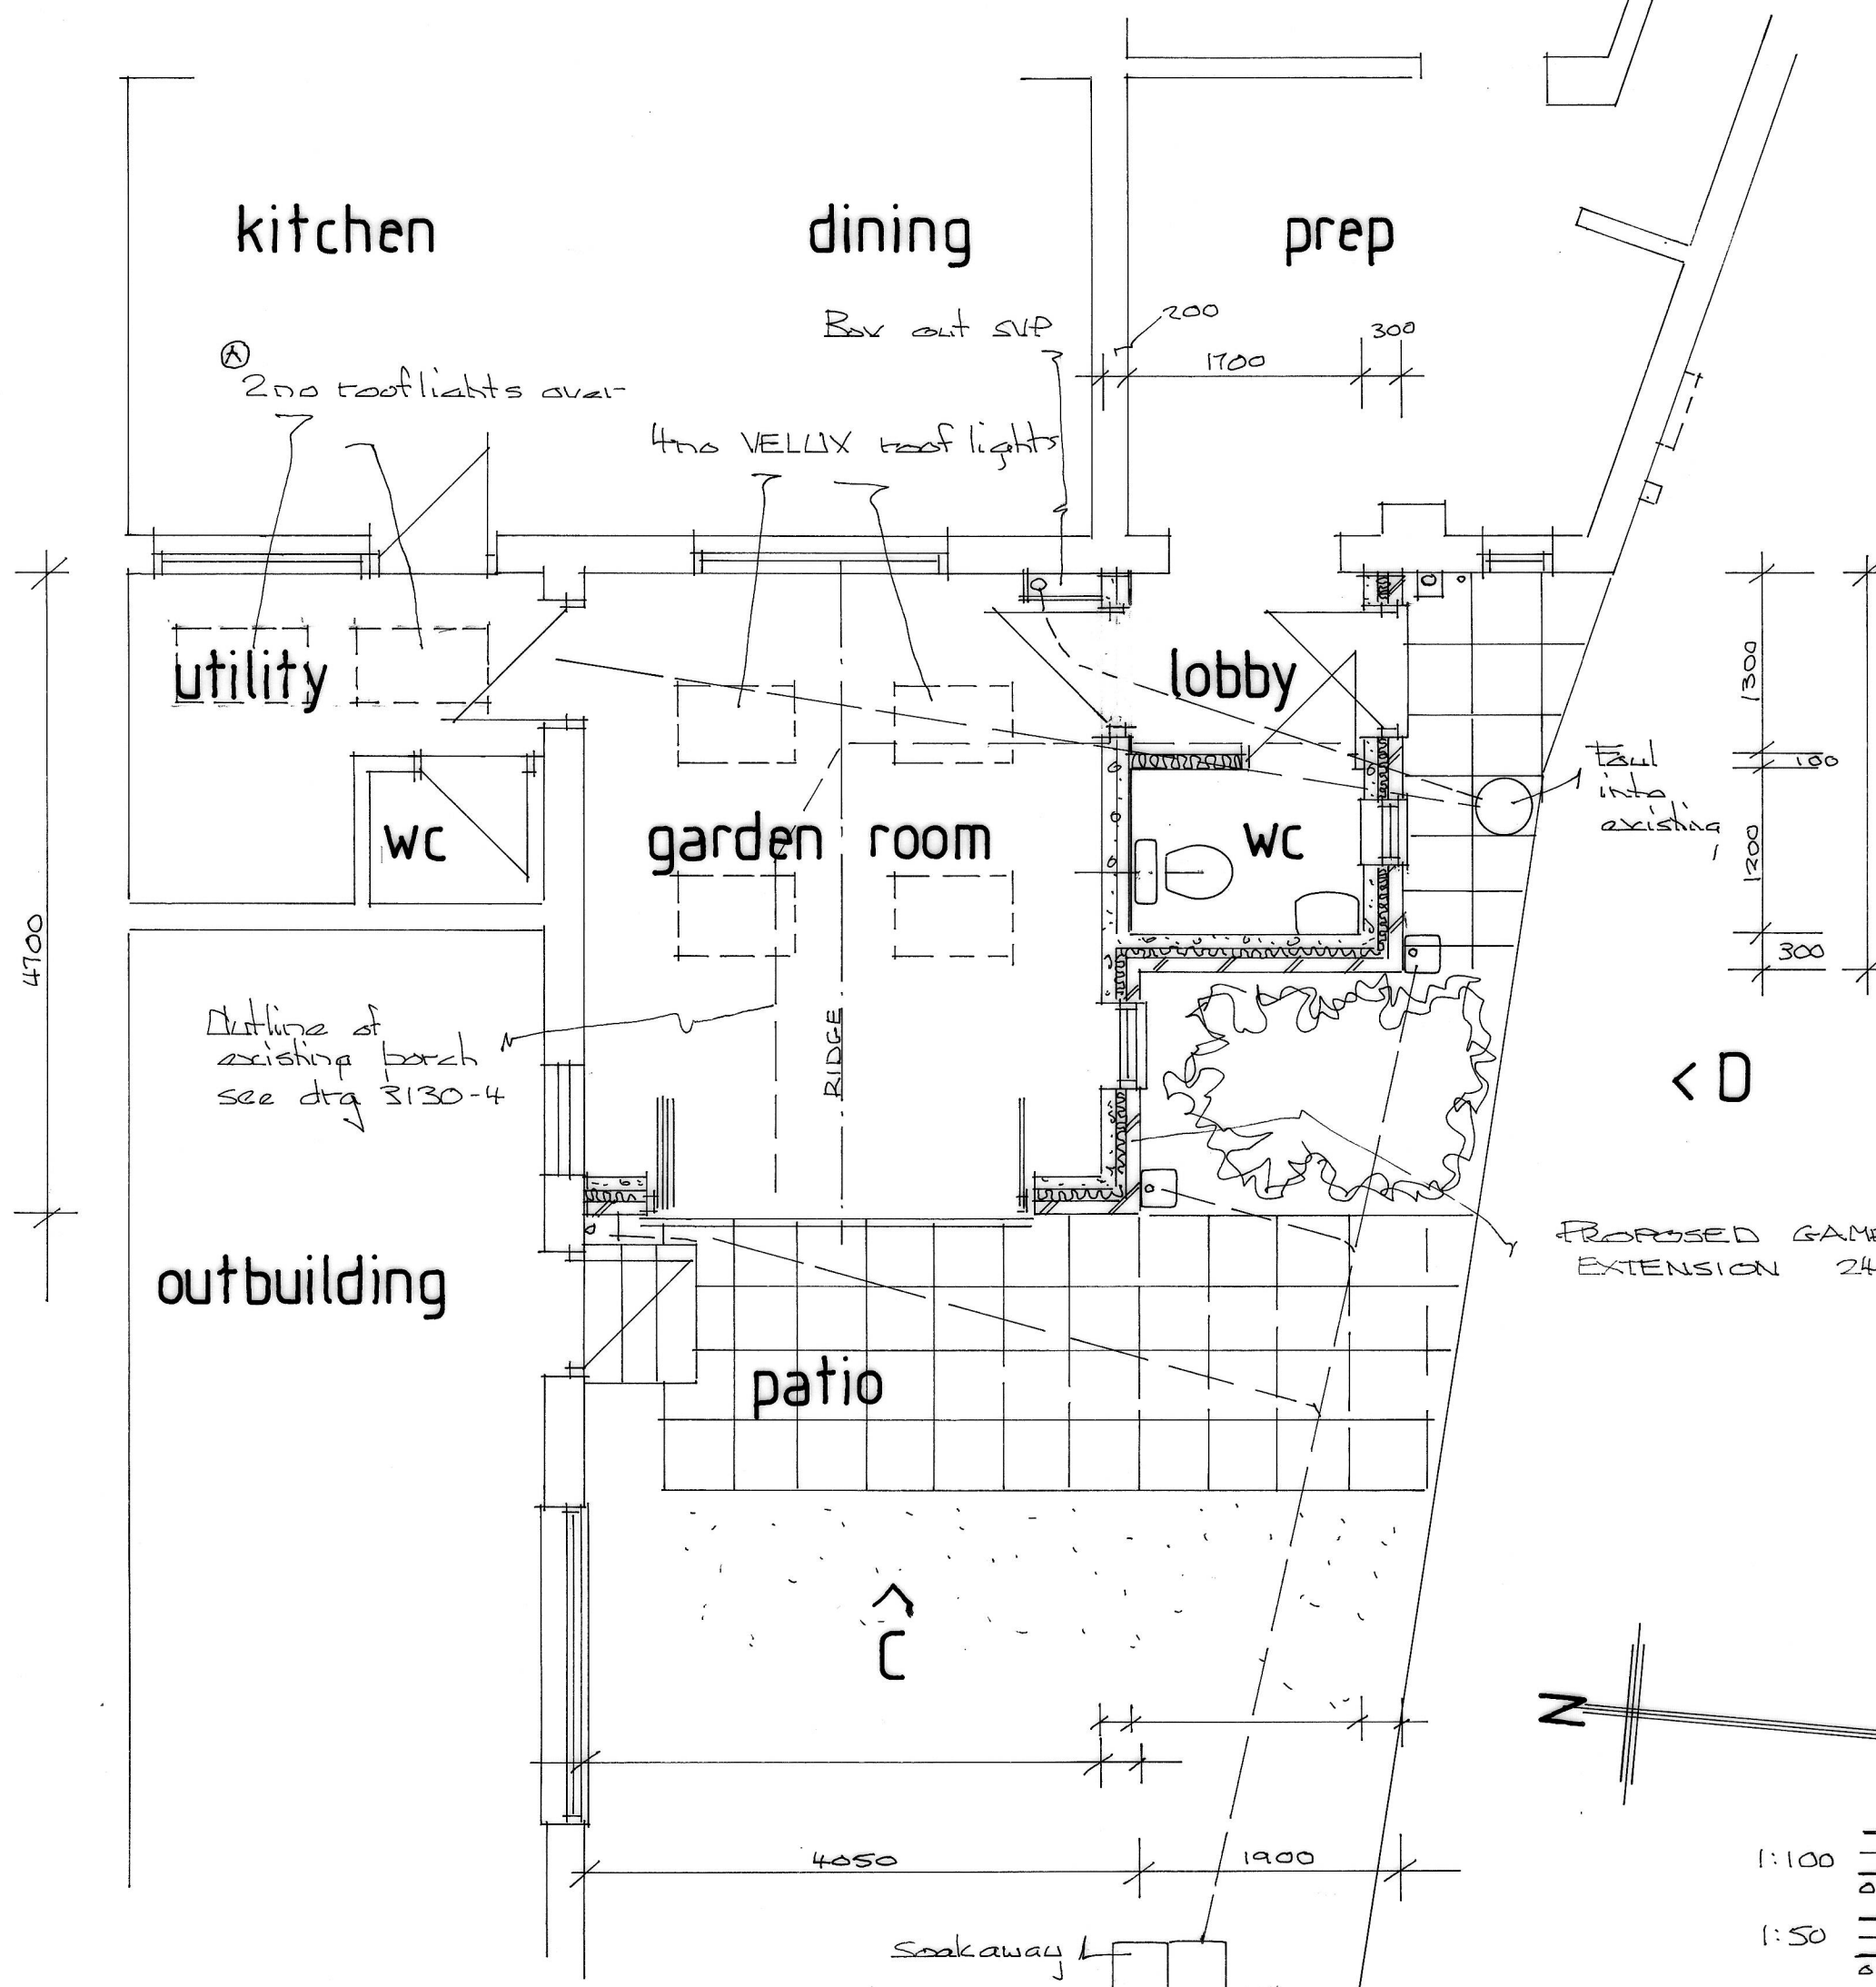

Proposed ground floor plan 1:50 SCALE

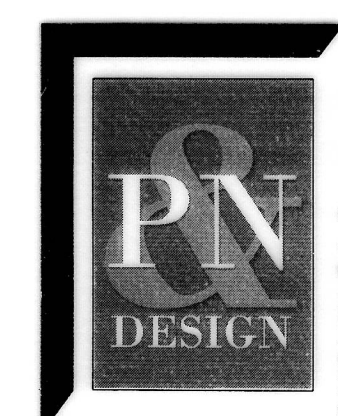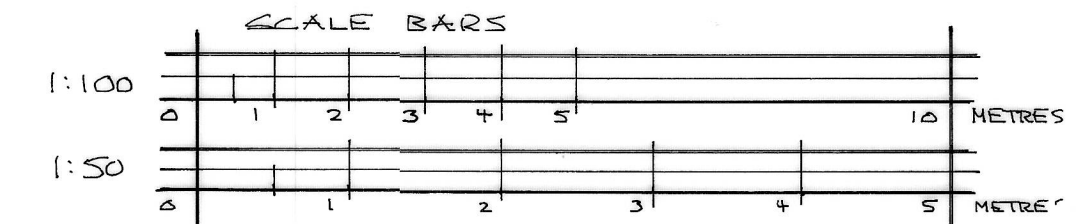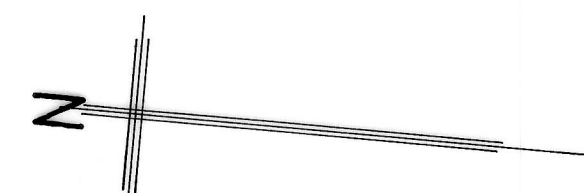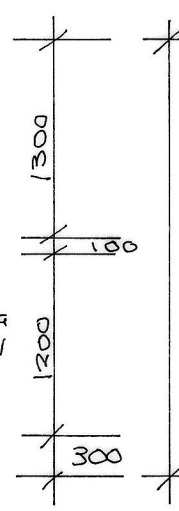

1:50 & 1:100 SCALE AT A2 SIZE  
 Littlebarn, Thorpe Drive, Brantingham,  
 East Riding of Yorkshire, HU15 1QG

Telephone (01482) 665531 Email wilson@pandndesign.co.uk  
 Client: Mr & Mrs Mc CONVILLE Date: 12-4-24  
 Project: Proposed garden room Scale: 1:50 1:100  
 Site: 11 Middle street NAFFERTON Drg.No. 3130-6A