


FRONT ELEVATION - Existing - 1/100



SIDE ELEVATION - Existing - 1/100

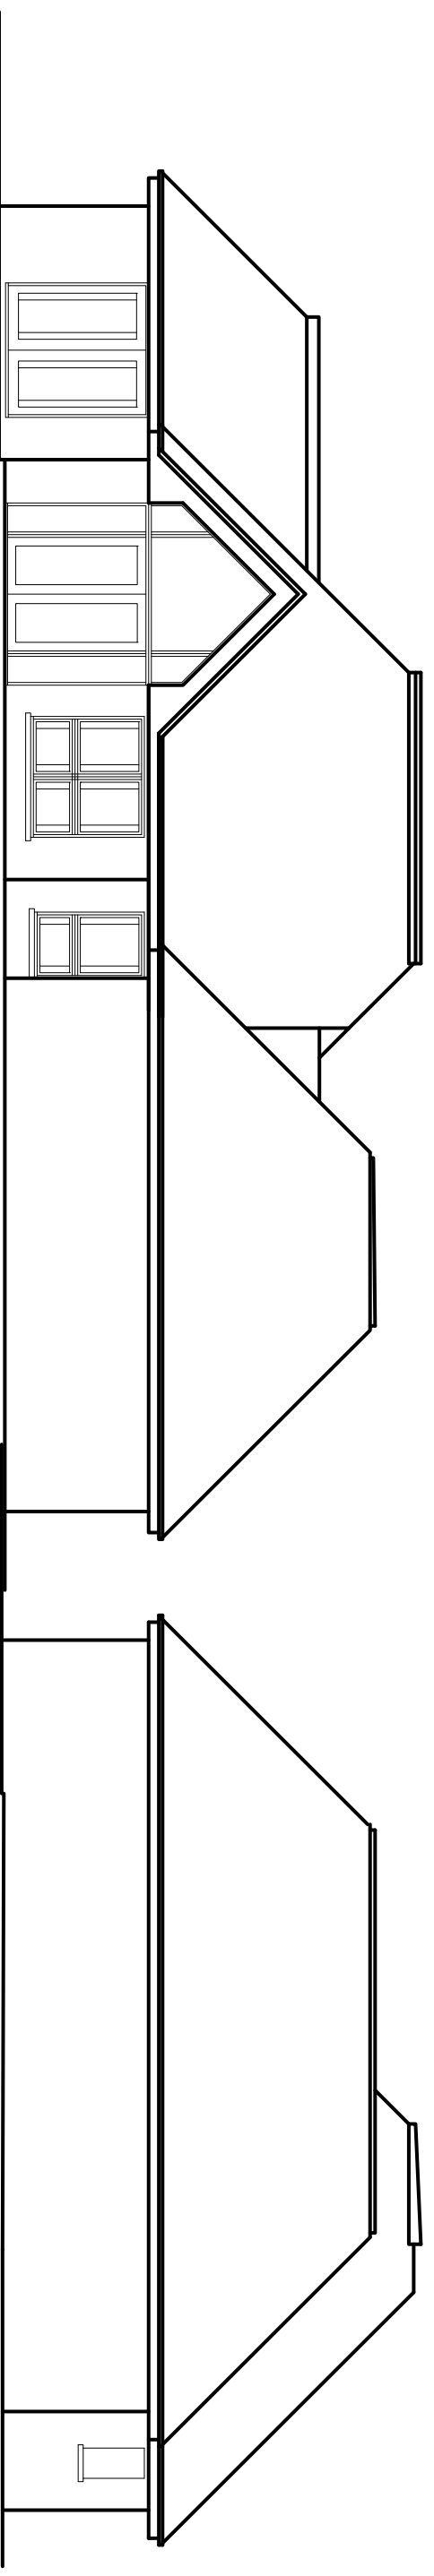

REAR ELEVATION - Existing - 1/100

SIDE ELEVATION - Existing - 1/100

CLIENT: Mr & Mrs Sanderson

1:100      DATE: Mar 2024

JOB TITLE: 19 Norton Park Sunninghill Ascot  
Loft conversion

DRAWN BY/CHECKED BY:

DRAWING TITLE: ELEVATIONS AS EXISTING

DRAWING NO: 713-23-Loft -pl-04