


Proposed location of single storey Portakabin Building.

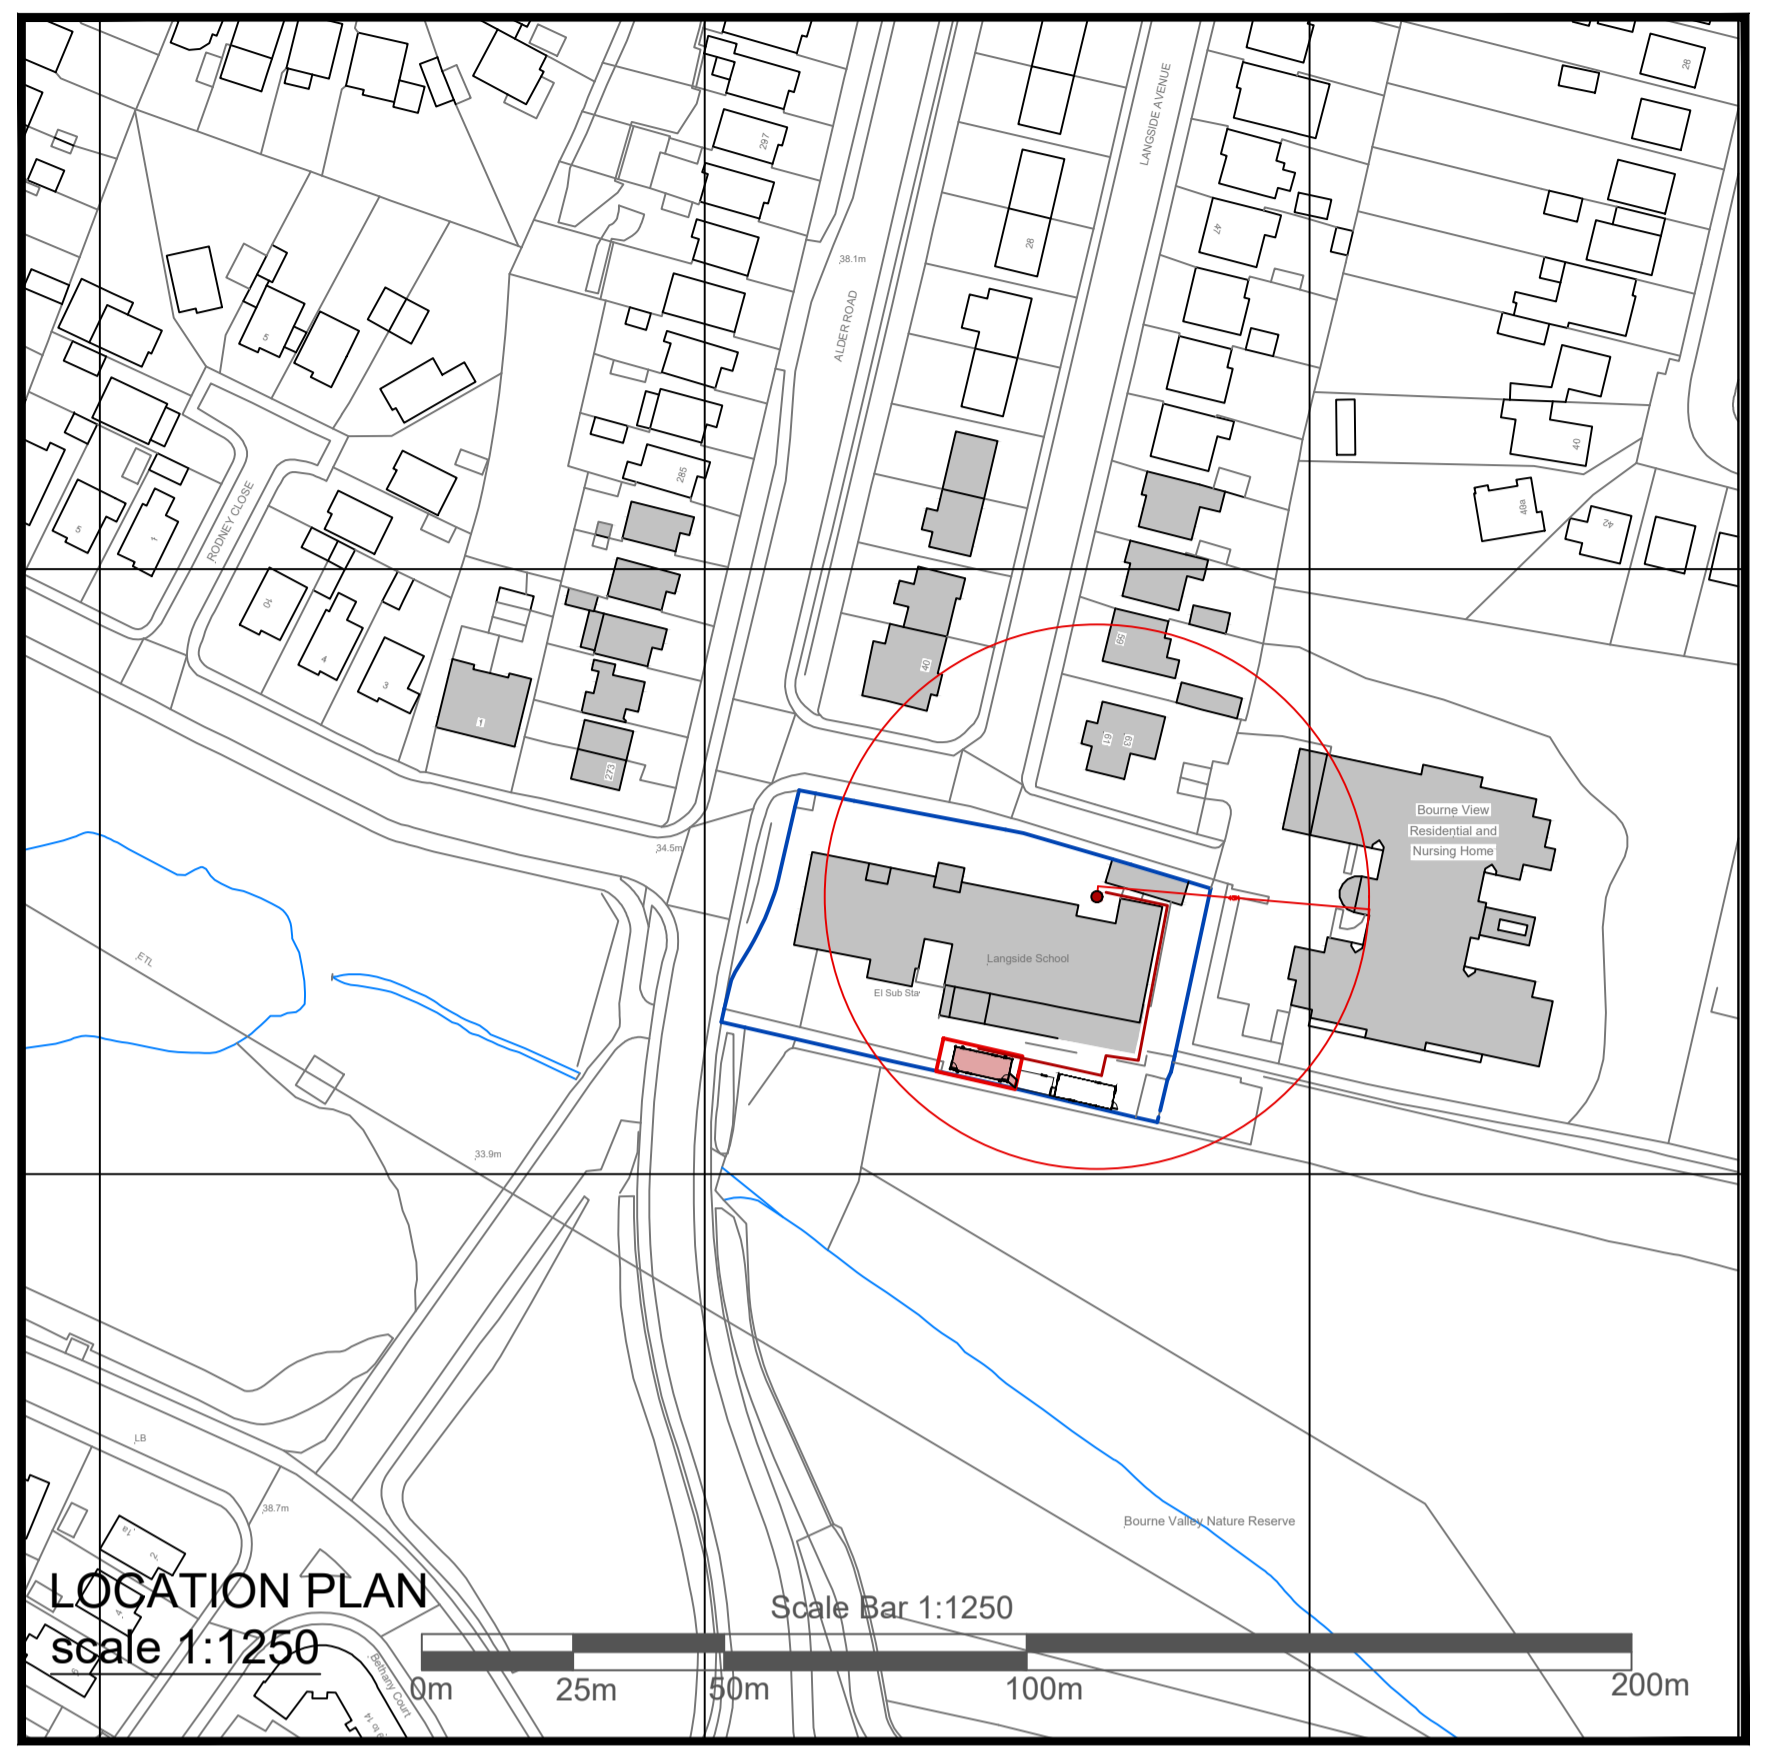

© Crown Copyright 2006
 Reproduction in whole or in part is prohibited without the prior permission of Ordnance Survey.



Title
Proposed Location & Block Plan

Langside School
 Langside Avenue
 Poole
 BH12 5BN

Date: 12th March 2024

Scale : 1:200 & 1:1250 @ A1

Drawing Number
 LS420059498E NM Rev A

NOTES:
 - Site plan is based on existing Ordnance Survey information
 - Responsibility is not accepted for errors made by others in scaling from this drawing. Contractors must check all dimensions on site. Discrepancies must be reported to the drawing owner before proceeding.

KEY:
 - Application Boundary
 - Area owned by client but not in application

Rev.	Date	Notes

Portakabin Limited 2000
 This drawing is the property of Portakabin Limited, it must not be copied or reproduced or divulged to anyone without written permission.