


## 120 - 120a THE HIGH STREET POOLE

## EXISITNG FLOOR PLANS



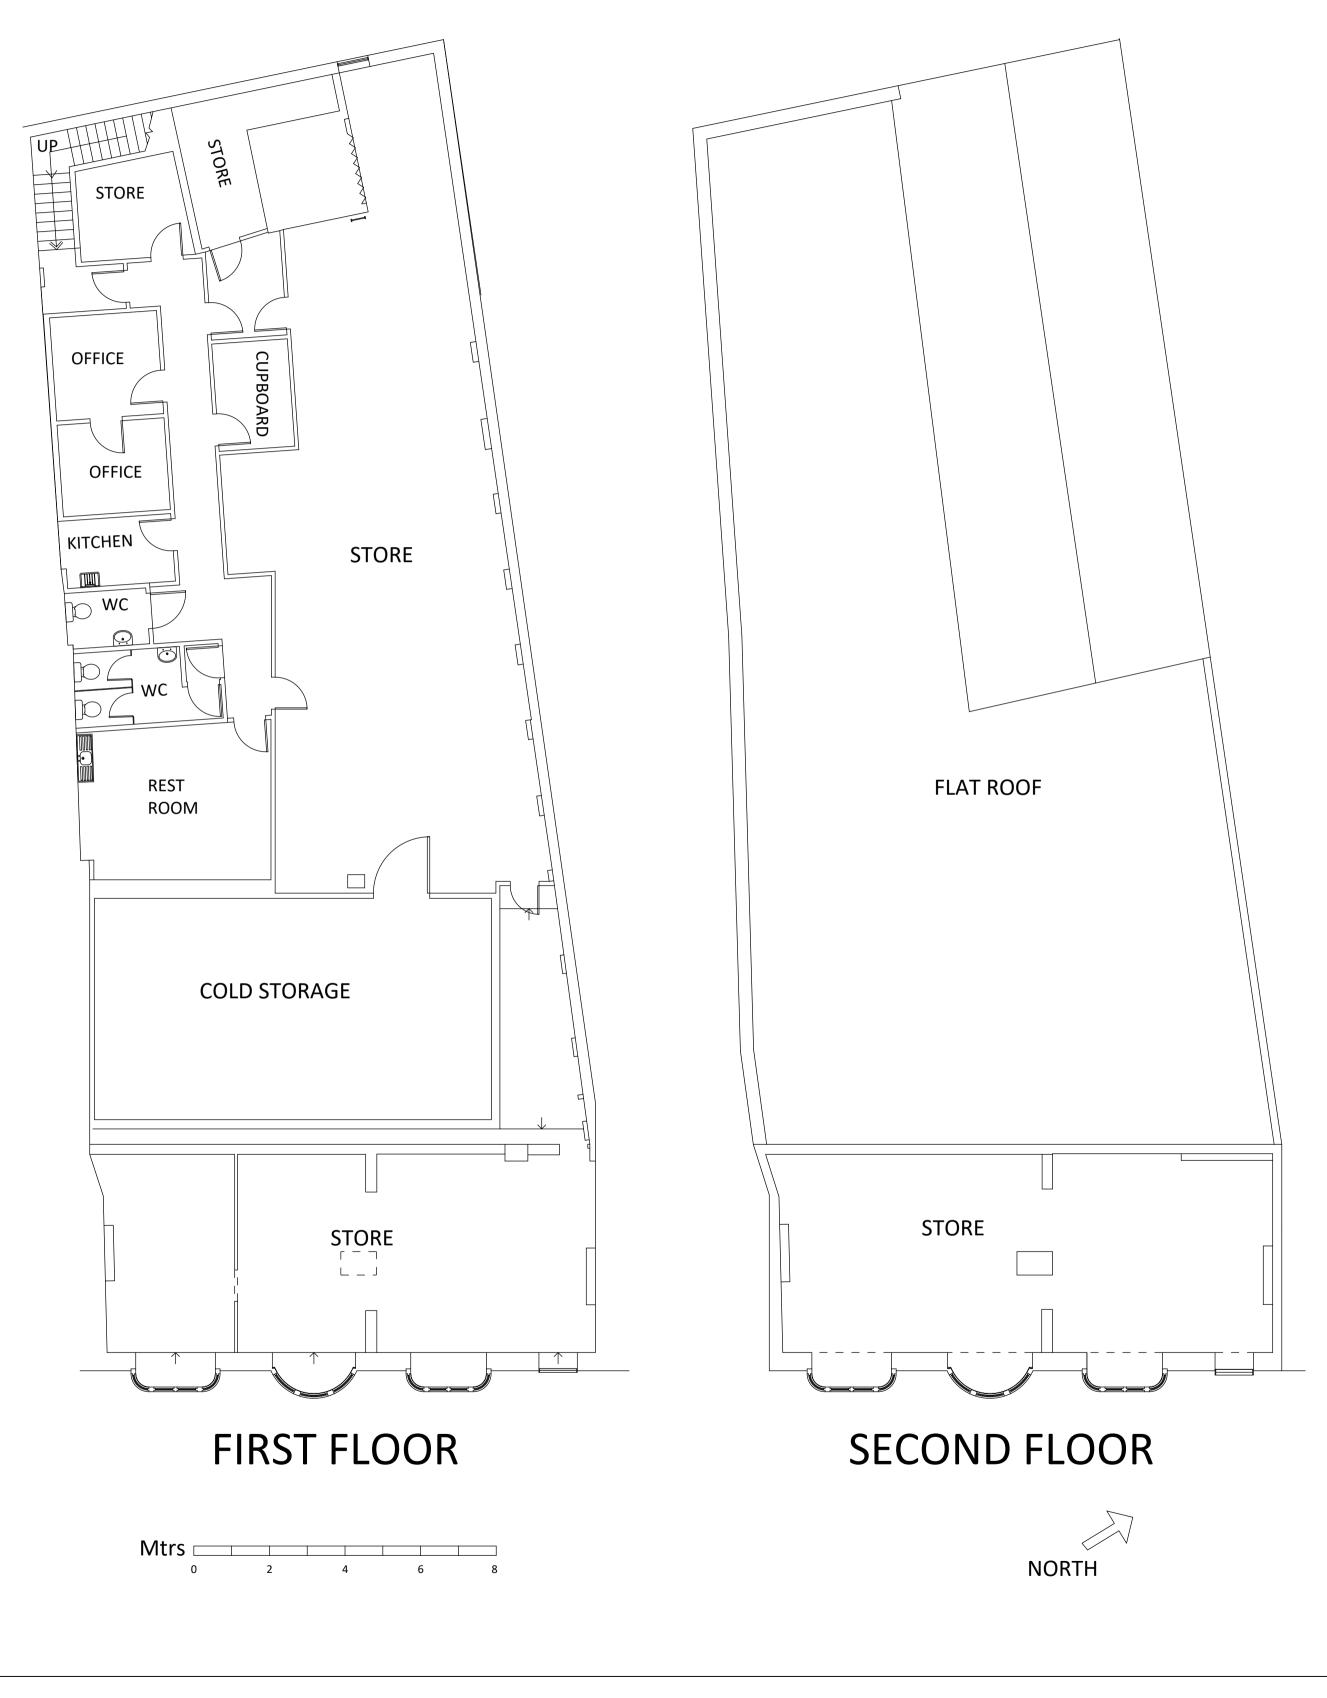

CONVERSION OF COMMERCIAL STORAGE AND OFFICE SPACE TO RESIDENTAIL FLATS

Date:12/04/24

MM/DD/YY

1 \_\_/\_\_/\_\_ 2 \_\_/\_\_/\_\_ 3 \_\_/\_\_/\_\_

4 \_\_/\_\_/\_\_ 5 \_\_/\_\_/\_\_

Client: PEI - FAO GEORGE COLE

SCALE:1:00@A1