




FRONT ELEVATION

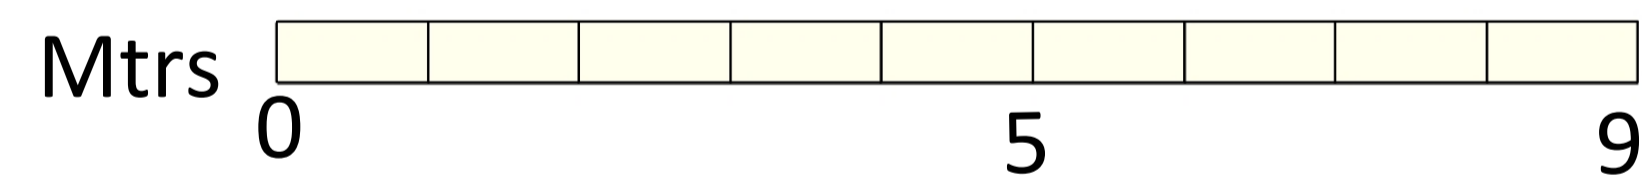

REAR ELEVATION

120 - 120a THE HIGH STREET POOLE



CONVERSION OF COMMERCIAL STORAGE AND OFFICE SPACE  
TO RESIDENTIAL FLATS

Client: PEI - FAO GEORGE COLE

SCALE:1:50@A1

Date:12/04/24

REVISIONS

MM/DD/YY	REMARKS
1	...
2	...
3	...
4	...
5	...

01

A