


SOUTH ELEVATION (AS EXISTING)

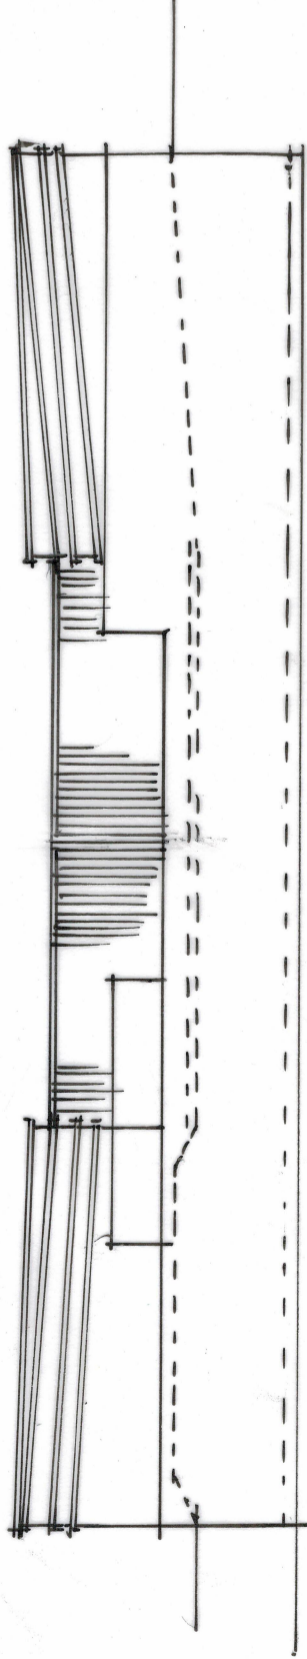

PROPOSED SOUTH ELEVATION

<b>Title: Existing &amp; Proposed South Elevations</b>
<b>Project: Garages at Archway Gardens, Stroud</b>
<b>Scale: 1:100 @A3    Date: April 2024</b>
<b>Drg No: 915 PL04    Rev:</b>
<b>PDM ARCHITECTURAL, 7 COURT MEWS, CHELTENHAM, GL52 6HS</b>