




**EXISTING/PROPOSED
SIDE/WEST ELEVATION 1:100**

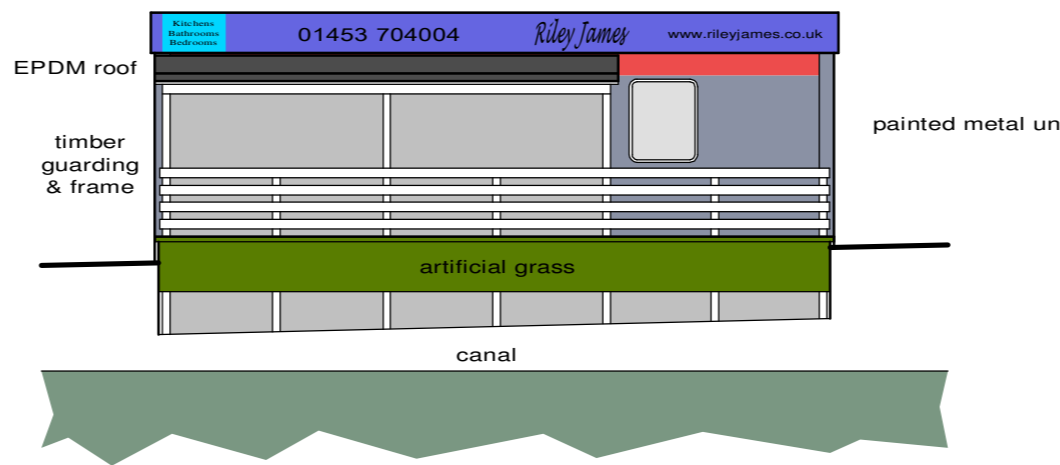


**EXISTING/PROPOSED
REAR/SOUTH ELEVATION 1:100**

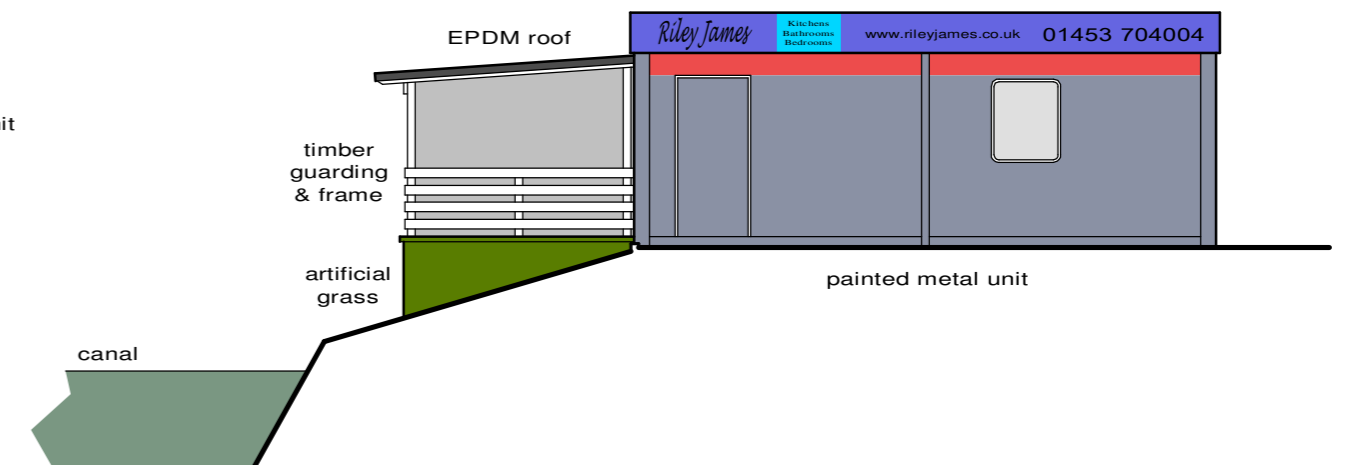


**EXISTING/PROPOSED
SIDE/EAST ELEVATION 1:100**

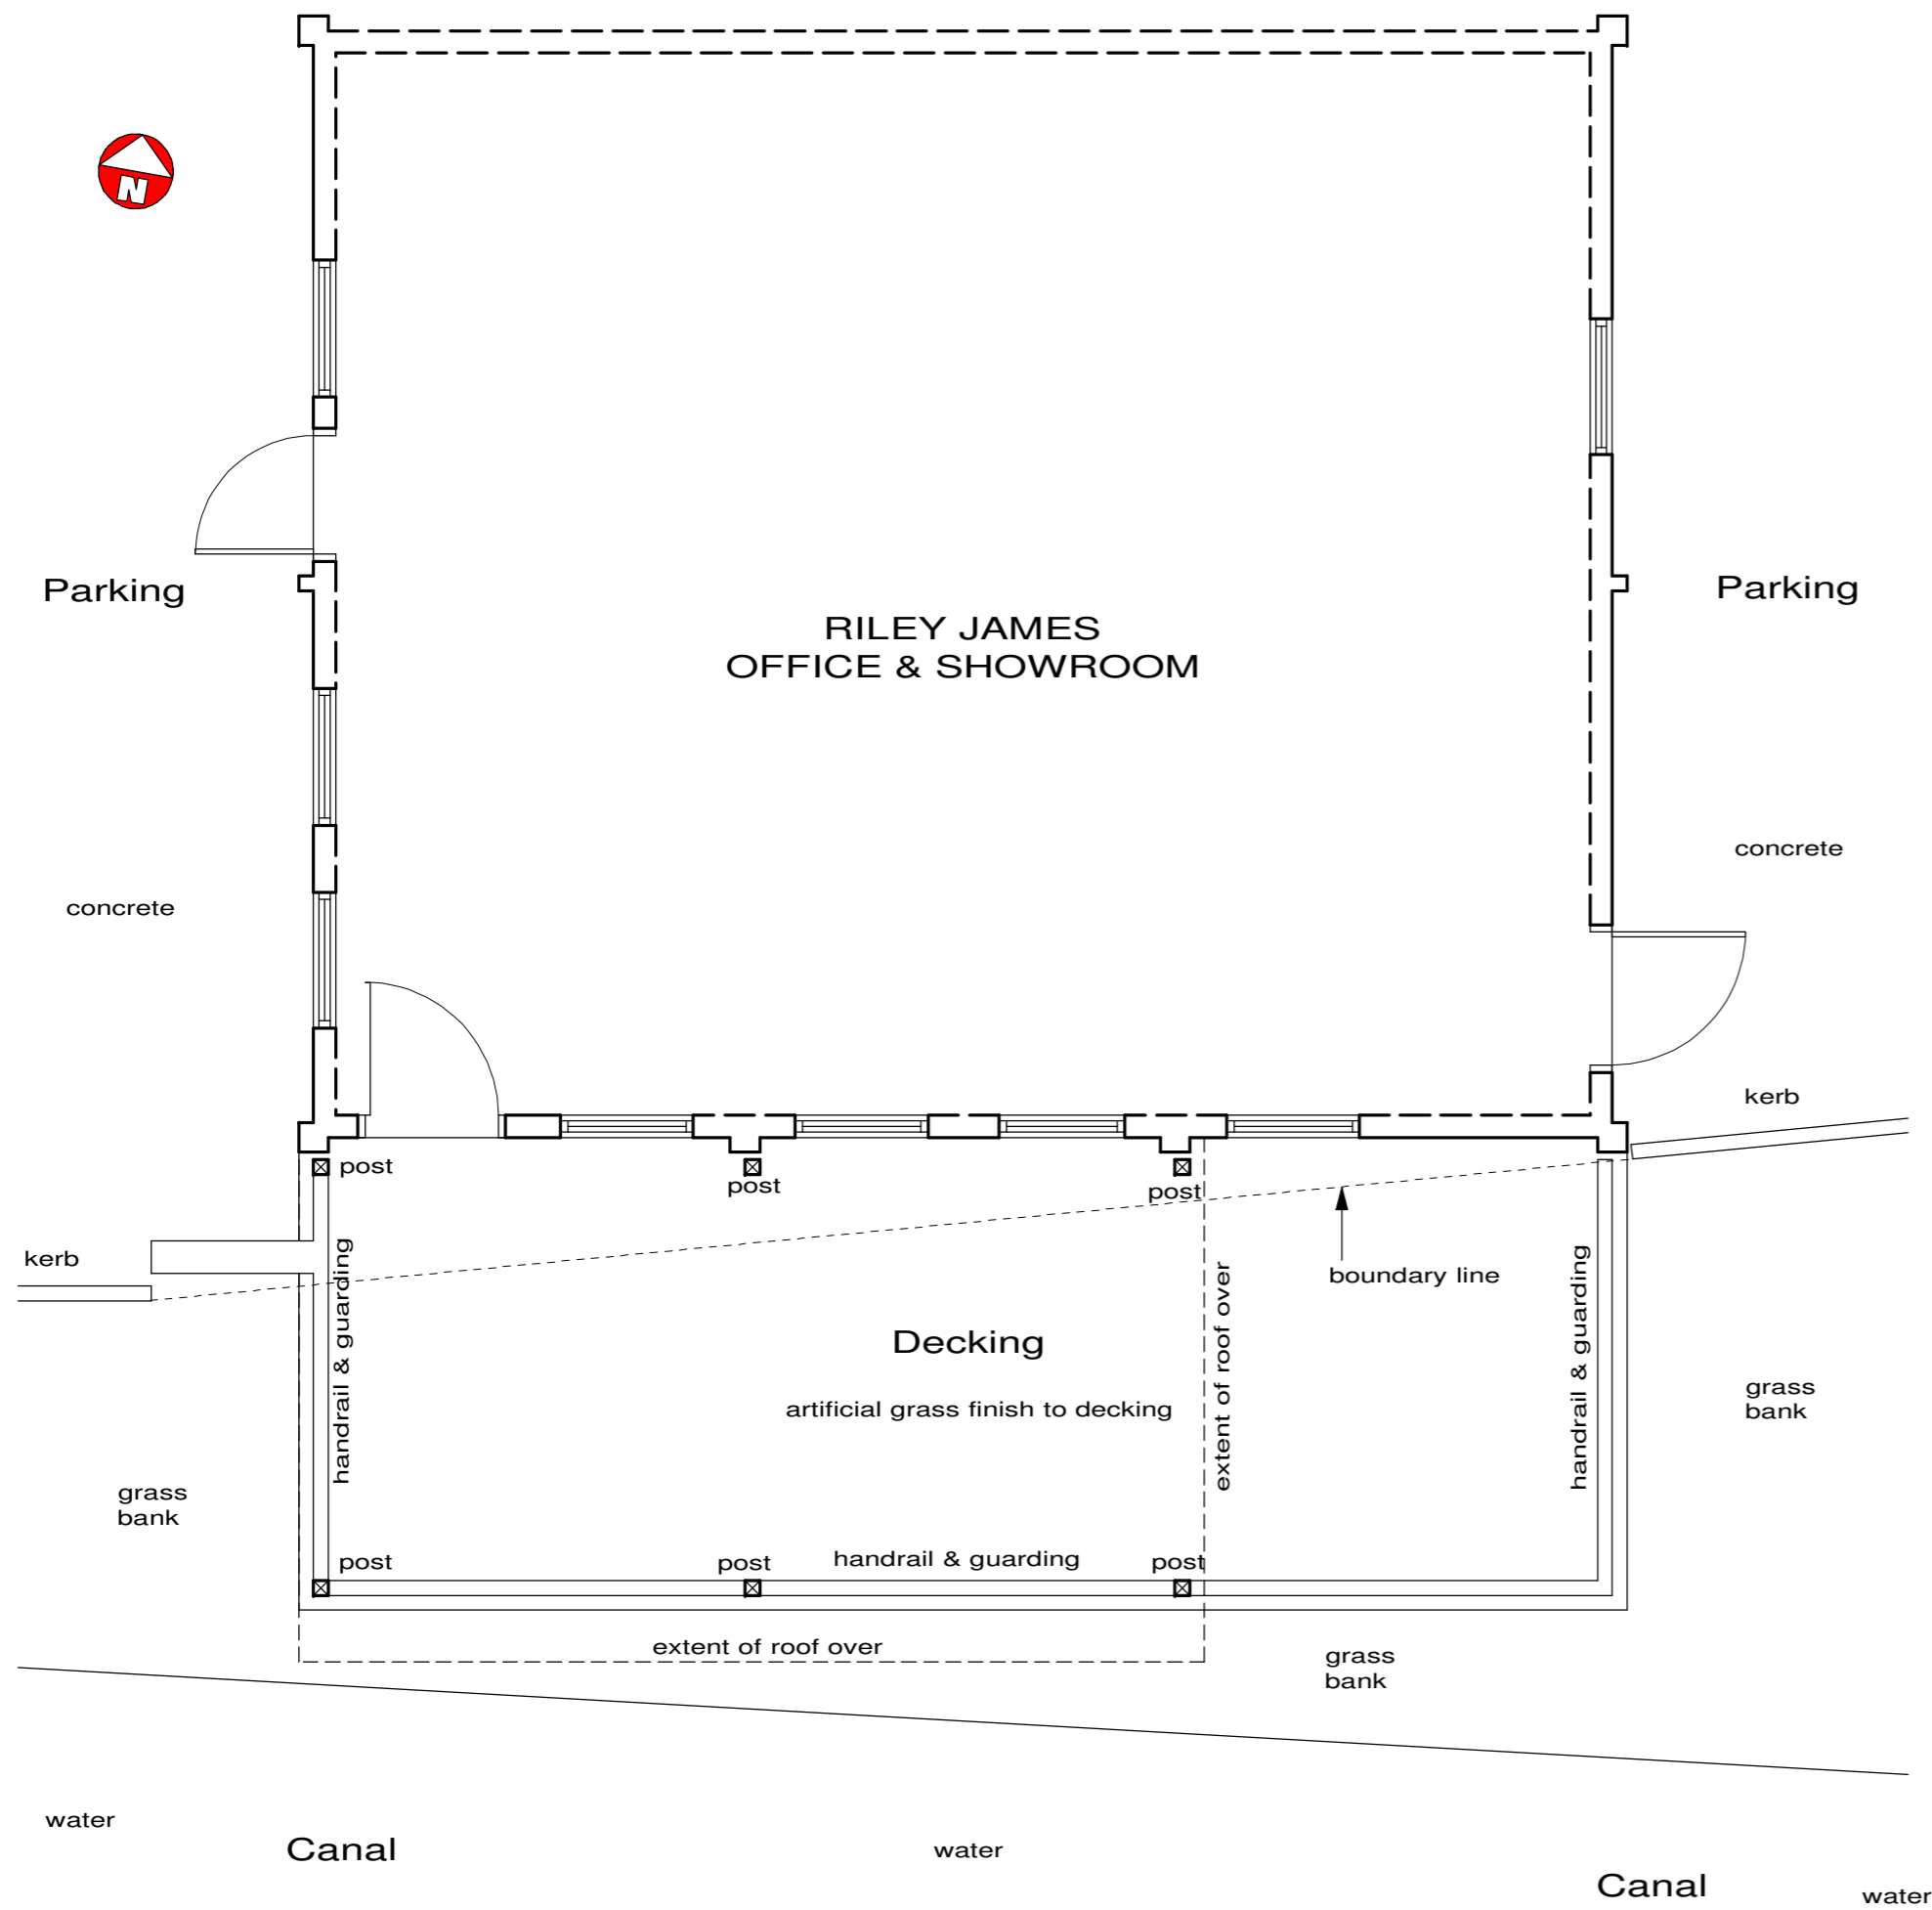

EXISTING PART SITE PLAN 1:50

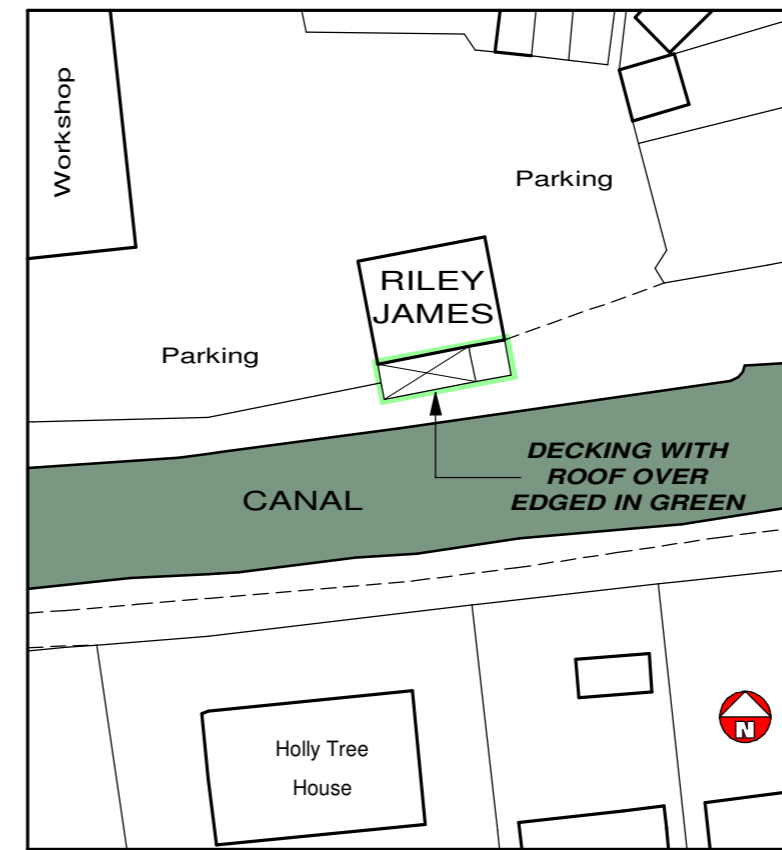

**EXISTING/PROPOSED
SITE BLOCK PLAN 1:500**

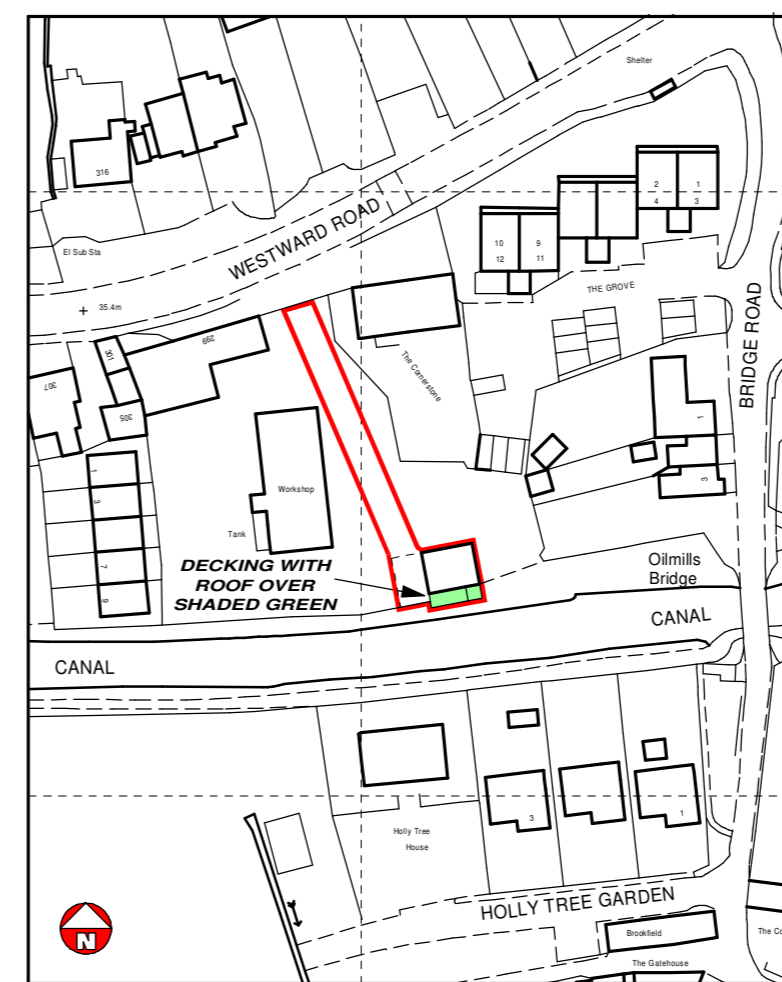

LOCATION PLAN 1:1250



REAR/SOUTH ELEVATION

5.0m @ 1:50 , 10.0m @ 1:100

Revision	Description	Date
A	red line amended	4/24

CLIENT:
Riley James

LOCATION:
299C Westward Road,
Ebley, Stroud, Glos.

TITLE:
EXISTING/PROPOSED PLANS

DANIEL STEWART
ARCHITECTURAL SERVICES LTD

Web: www.danstewart.co.uk

Email: info@danstewart.co.uk

This drawing is COPYRIGHT ©

Date: 4/24	Scale: 1:50 & 1:100 at A2
---------------	------------------------------

Project No: 2740	Dwg No: 1	Rev: A
---------------------	--------------	-----------