


- General Notes:**
1. This drawing is to be read in conjunction with other consultants drawings.
 2. Check site conditions prior to commencement of work.
 3. Discrepancies must be reported directly to the Architect.
 4. Do not scale off drawing, use figured dimensions only, unless for planning purposes.
 5. This drawing may be issued in colour, and may be a non-standard paper size.



SOUTH-WEST ELEVATION

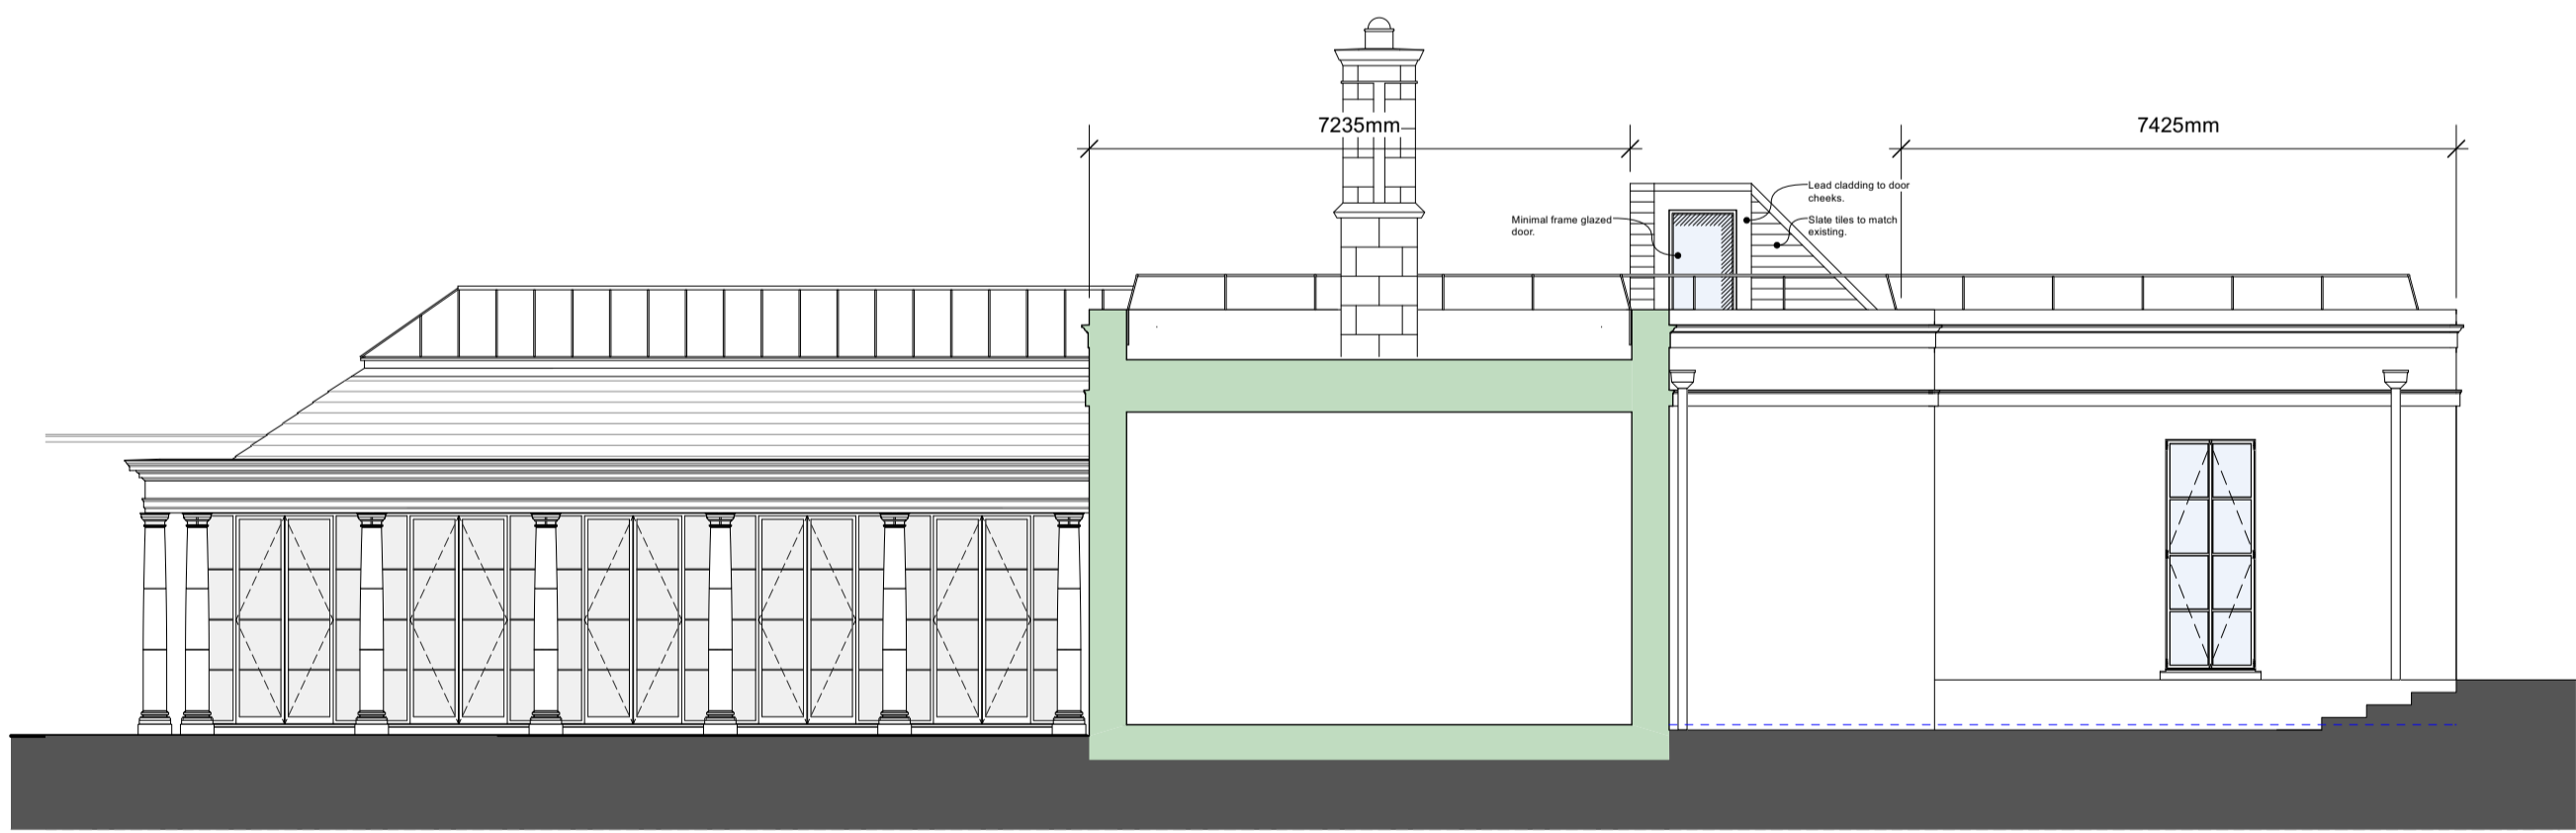

**SECTION A-A
NORTH-EAST ELEVATION**

- KEY:**
- Proposed Walls
 - Ground
 - Demolitions
 - Floor Level
 - Outline Previously approved elevations

Rev	Date	Notes	Drawn
B	17/04/2024	Revised following planning officer comments	JF
A	18/12/2023	Planning Issue	IL

QA Serial Number 98747

YIANGOU
 Yiangou Architects, Dover House, 3 Dover Street, Gloucester, Gloucestershire, GL3 2PP
 www.yiangou.com

Project Address	Alderley Farm, Alderley, Wotton-Under-Edge, GL 12 7QT		
Project Description	Proposed Alteration & Extensions		
Drawing Title	Proposed Elevations 2 of 2		
Drawing No.	2669-134	Rev.	B