
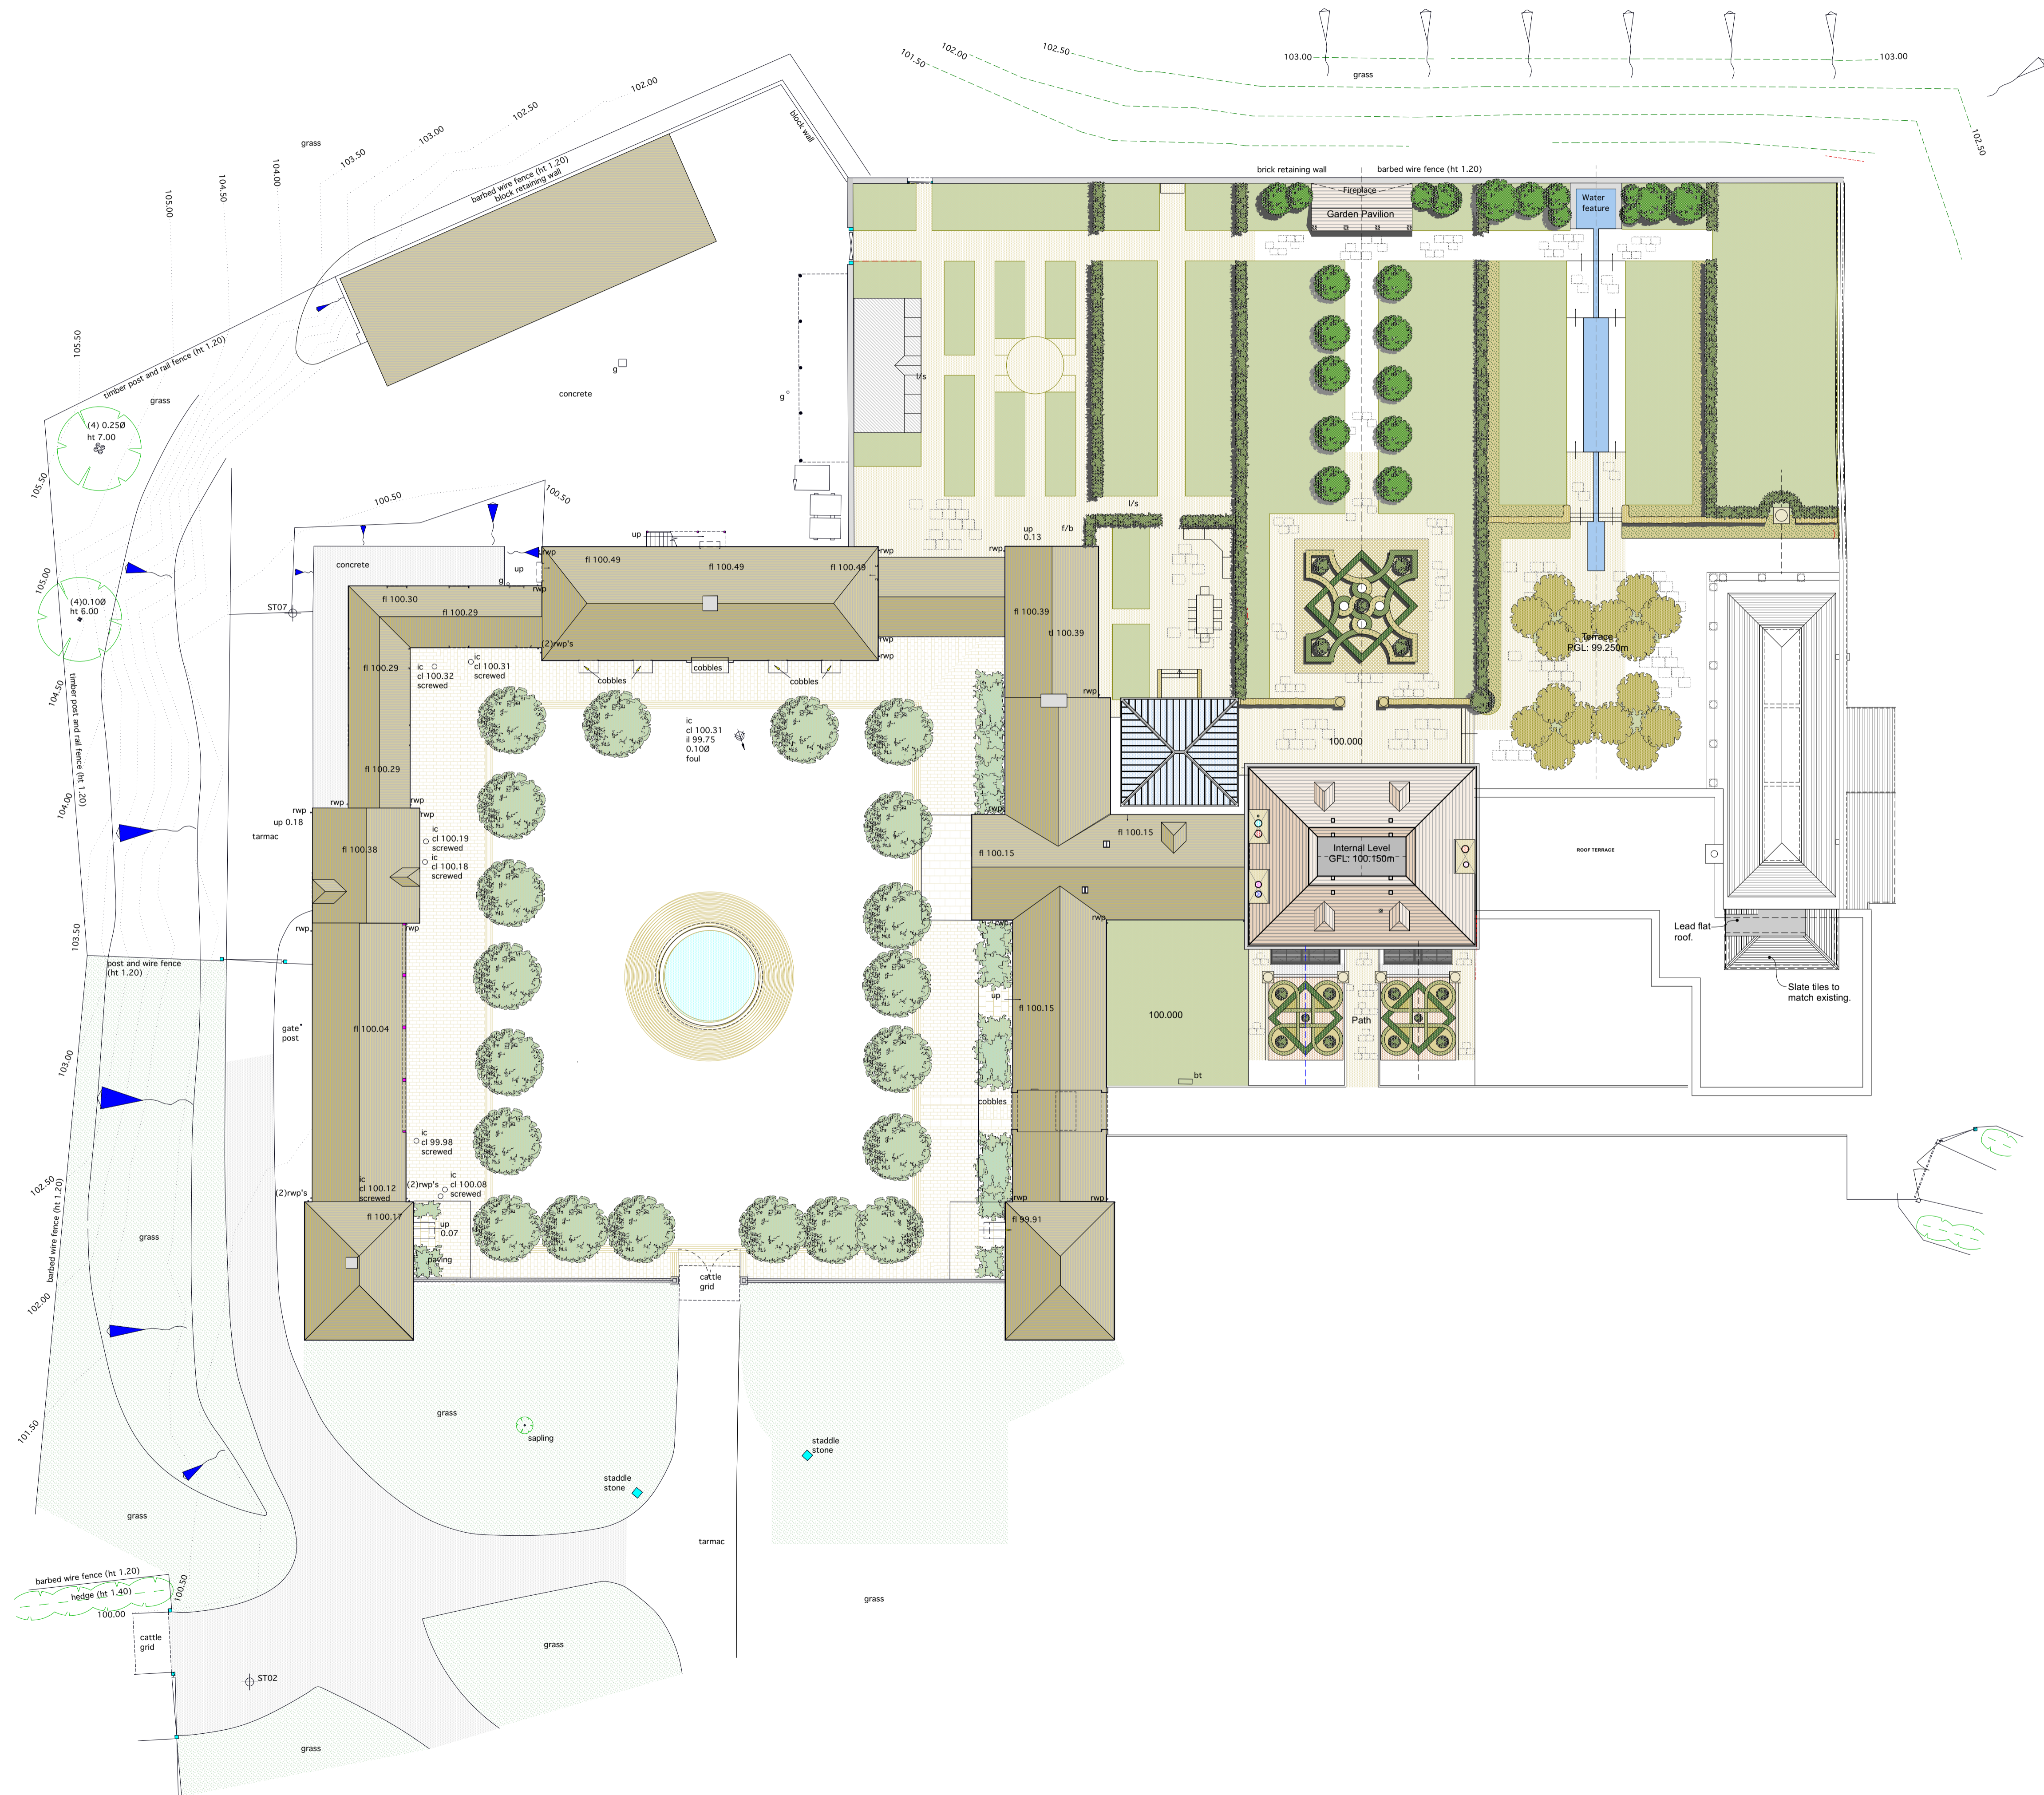


- General Notes:**
1. This drawing is to be read in conjunction with other consultants drawings.
 2. Check site conditions prior to commencement of work.
 3. Discrepancies must be reported directly to the Architect.
 4. Do not scale off drawing, use figured dimensions only, unless for planning purposes.
 5. This drawing may be issued in colour, and may be a non-standard paper size.

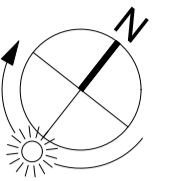

KEY:

- Flat Roof
- Demolitions

Rev	Date	Notes	Drawn
C	17/04/2024	Revised following planning officer comments	JF
B	20/02/2024	Updated	IL
A	18/12/2023	Planning Application	IL

Scale: 1 : 200 @ A1

QA Serial Number 98744

YIANGOU
 Yangou Architects, Dyer House, 3 Dyer Street, Cirencester, Gloucestershire, GL3 2PP
 www.yiangou.com

Project Address	Alderley Farm, Alderley, Wotton-Under-Edge, GL 12 7GT		
Project Description	Proposed Alteration & Extensions		
Drawing Title	Proposed Site Plan		
Drawing No.	2669-130	Rev.	C